


**D3-1**

LOCATION: ST. JOHNSBURY: U.S. ROUTE 2  
 STA. 147+39, LT  
 STA. 148+08, RT  
 STA. 153+16, LT  
 STA. 153+74, LT  
 STA. 161+04, RT  
 STA. 161+78, LT  
 STA. 163+33, RT  
 STA. 169+31, RT


COLOR: WHITE BORDER AND TEXT (RETROREFLECTIVE)  
 GREEN BACKGROUND (RETROREFLECTIVE)  
 MATERIAL: 0.125" FLAT SHEET ALUMINUM

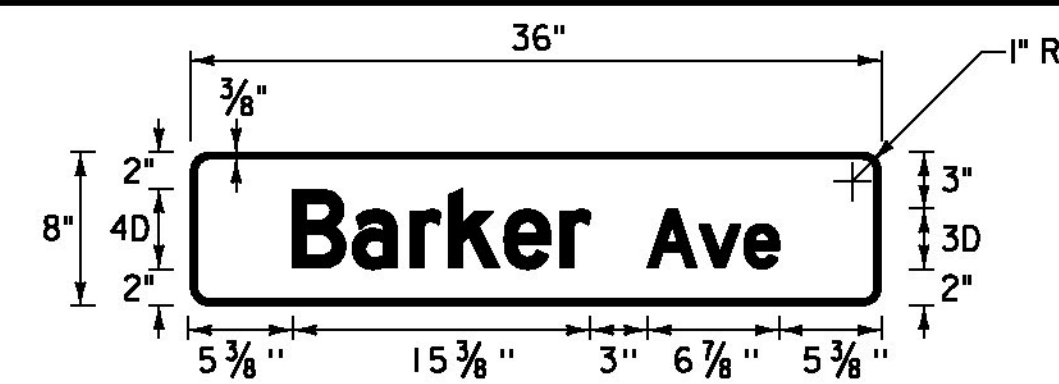

**D3-1**

LOCATION: ST. JOHNSBURY: U.S. ROUTE 2  
 STA. 161+04, RT


COLOR: WHITE BORDER AND TEXT (RETROREFLECTIVE)  
 GREEN BACKGROUND (RETROREFLECTIVE)  
 MATERIAL: 0.125" FLAT SHEET ALUMINUM

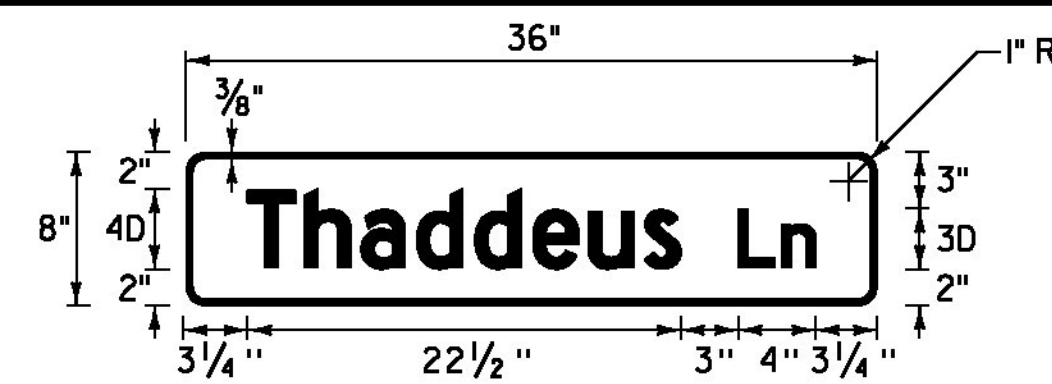

**D3-1**

LOCATION: ST. JOHNSBURY: U.S. ROUTE 2  
 STA. 181+07, LT


COLOR: WHITE BORDER AND TEXT (RETROREFLECTIVE)  
 GREEN BACKGROUND (RETROREFLECTIVE)  
 MATERIAL: 0.125" FLAT SHEET ALUMINUM

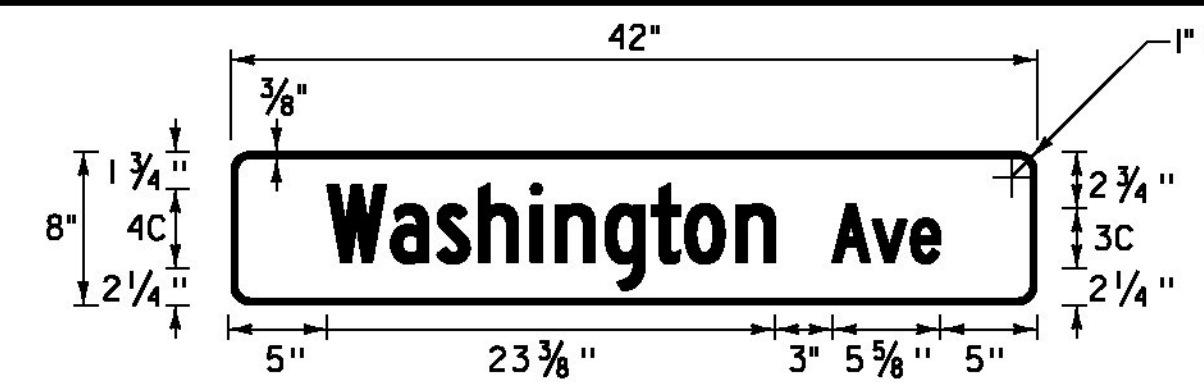

**D3-1**

LOCATION: ST. JOHNSBURY: U.S. ROUTE 2  
 STA. 202+43, RT


COLOR: WHITE BORDER AND TEXT (RETROREFLECTIVE)  
 GREEN BACKGROUND (RETROREFLECTIVE)  
 MATERIAL: 0.125" FLAT SHEET ALUMINUM

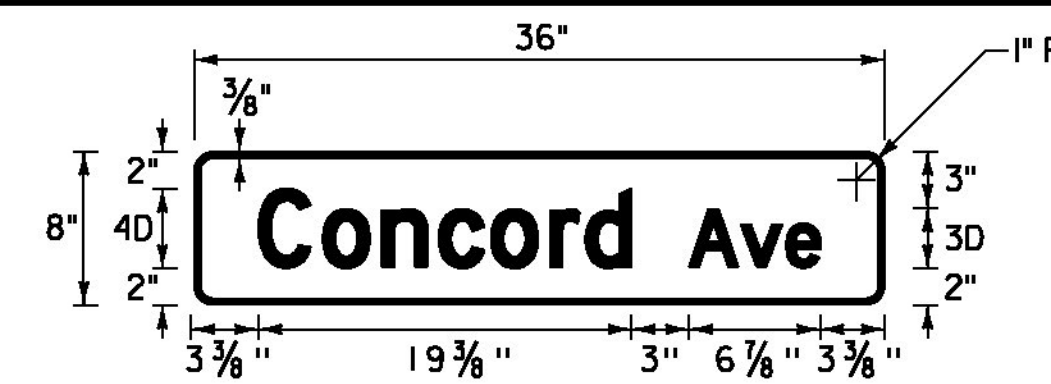

**D3-1**

LOCATION: ST. JOHNSBURY: U.S. ROUTE 2  
 STA. 220+31, LT  
 ST. JOHNSBURY: U.S. ROUTE 5  
 STA. 120+14, RT


COLOR: WHITE BORDER AND TEXT (RETROREFLECTIVE)  
 GREEN BACKGROUND (RETROREFLECTIVE)  
 MATERIAL: 0.125" FLAT SHEET ALUMINUM

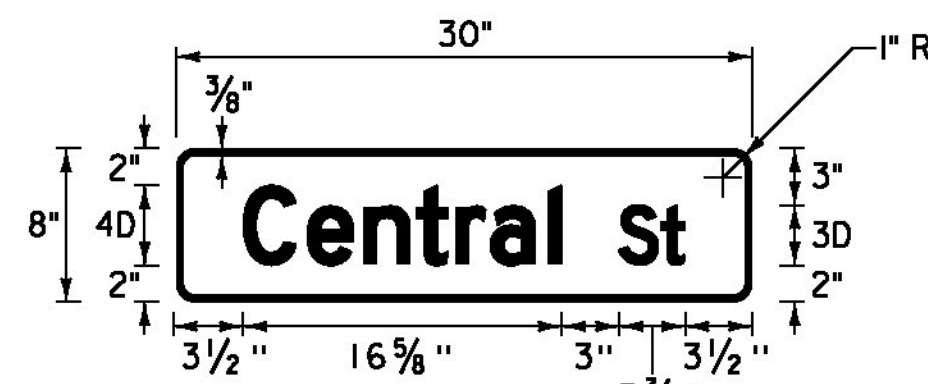

**D3-1**

LOCATION: ST. JOHNSBURY: U.S. ROUTE 2  
 STA. 147+39, LT  
 ST. JOHNSBURY: ALT U.S. ROUTE 5  
 STA. 27+81, LT


COLOR: WHITE BORDER AND TEXT (RETROREFLECTIVE)  
 GREEN BACKGROUND (RETROREFLECTIVE)  
 MATERIAL: 0.125" FLAT SHEET ALUMINUM

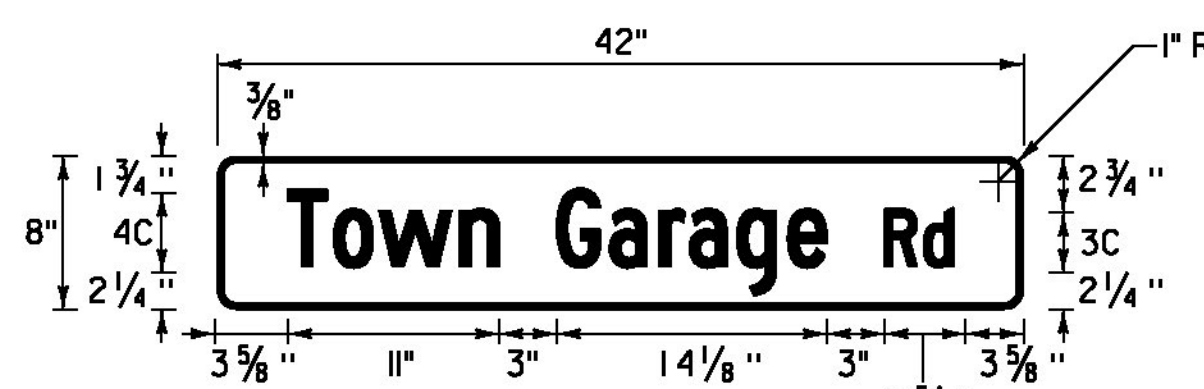

**D3-1**

LOCATION: ST. JOHNSBURY: U.S. ROUTE 2  
 STA. 161+78, LT


COLOR: WHITE BORDER AND TEXT (RETROREFLECTIVE)  
 GREEN BACKGROUND (RETROREFLECTIVE)  
 MATERIAL: 0.125" FLAT SHEET ALUMINUM

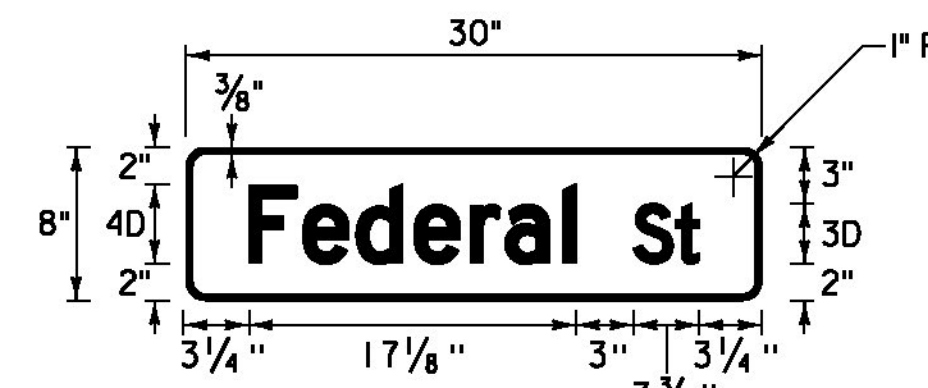

**D3-1**

LOCATION: ST. JOHNSBURY: U.S. ROUTE 2  
 STA. 183+08, RT  
 ST. JOHNSBURY: U.S. ROUTE 5  
 STA. 85+46, LT


COLOR: WHITE BORDER AND TEXT (RETROREFLECTIVE)  
 GREEN BACKGROUND (RETROREFLECTIVE)  
 MATERIAL: 0.125" FLAT SHEET ALUMINUM

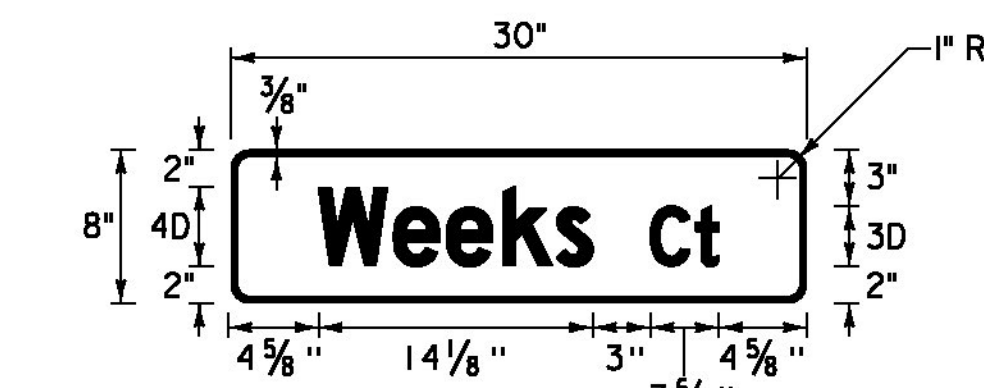

**D3-1**

LOCATION: ST. JOHNSBURY: U.S. ROUTE 2  
 STA. 203+59, LT


COLOR: WHITE BORDER AND TEXT (RETROREFLECTIVE)  
 GREEN BACKGROUND (RETROREFLECTIVE)  
 MATERIAL: 0.125" FLAT SHEET ALUMINUM

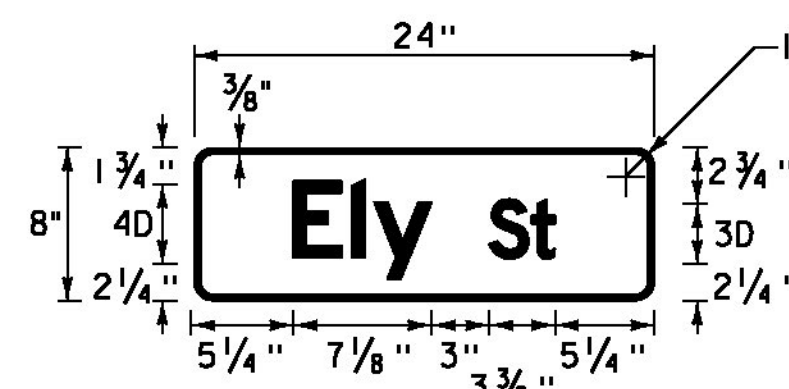

**D3-1**

LOCATION: ST. JOHNSBURY: U.S. ROUTE 2  
 STA. 226+92, LT


COLOR: WHITE BORDER AND TEXT (RETROREFLECTIVE)  
 GREEN BACKGROUND (RETROREFLECTIVE)  
 MATERIAL: 0.125" FLAT SHEET ALUMINUM

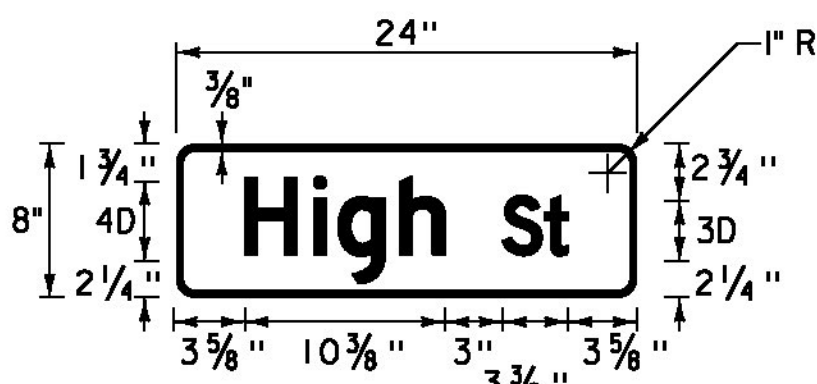

**D3-1**

LOCATION: ST. JOHNSBURY: U.S. ROUTE 2  
 STA. 148+08, RT


COLOR: WHITE BORDER AND TEXT (RETROREFLECTIVE)  
 GREEN BACKGROUND (RETROREFLECTIVE)  
 MATERIAL: 0.125" FLAT SHEET ALUMINUM

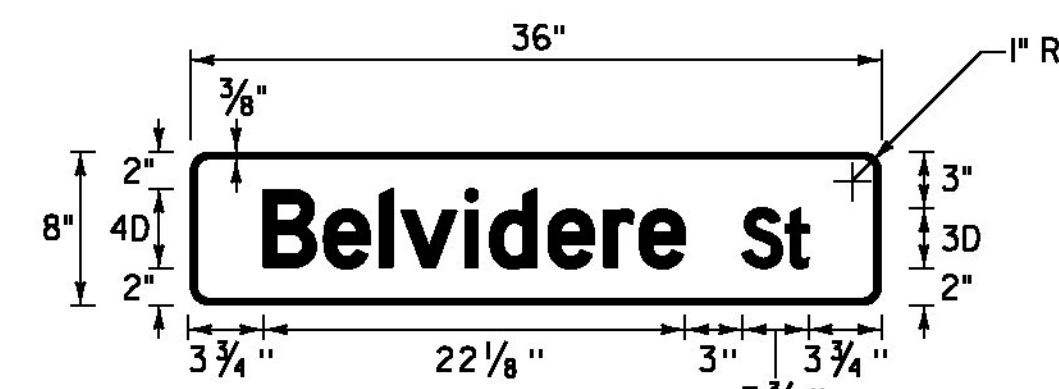

**D3-1**

LOCATION: ST. JOHNSBURY: U.S. ROUTE 2  
 STA. 163+53, RT


COLOR: WHITE BORDER AND TEXT (RETROREFLECTIVE)  
 GREEN BACKGROUND (RETROREFLECTIVE)  
 MATERIAL: 0.125" FLAT SHEET ALUMINUM

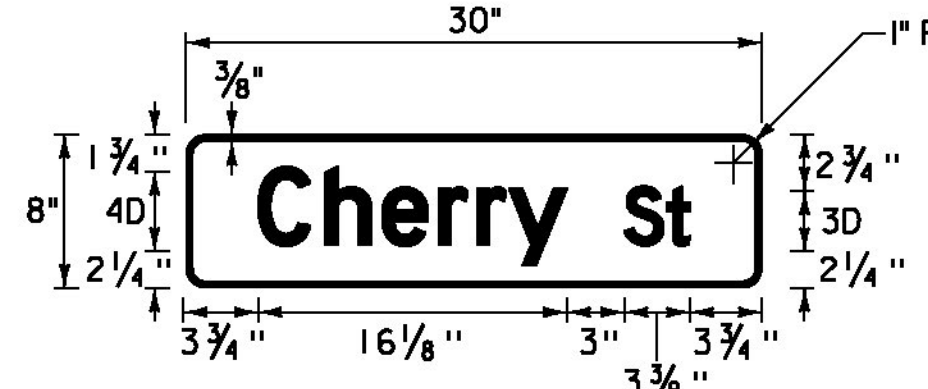

**D3-1**

LOCATION: ST. JOHNSBURY: U.S. ROUTE 2  
 STA. 185+25, LT


COLOR: WHITE BORDER AND TEXT (RETROREFLECTIVE)  
 GREEN BACKGROUND (RETROREFLECTIVE)  
 MATERIAL: 0.125" FLAT SHEET ALUMINUM

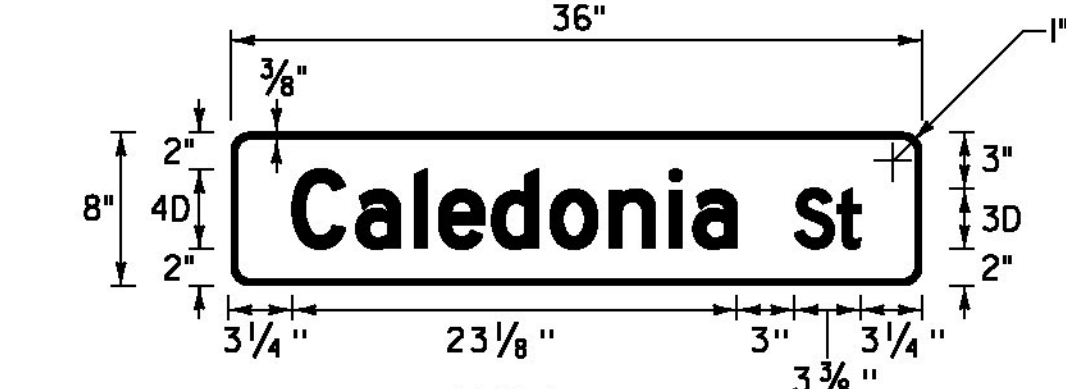

**D3-1**

LOCATION: ST. JOHNSBURY: U.S. ROUTE 2  
 STA. 204+62, RT


COLOR: WHITE BORDER AND TEXT (RETROREFLECTIVE)  
 GREEN BACKGROUND (RETROREFLECTIVE)  
 MATERIAL: 0.125" FLAT SHEET ALUMINUM

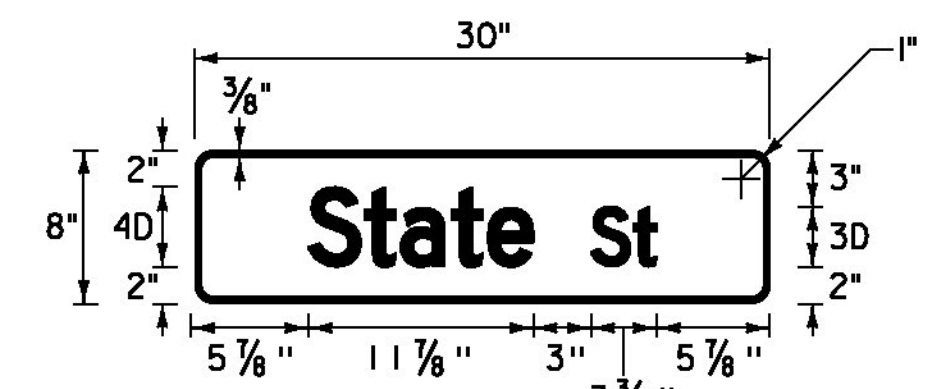

**D3-1**

LOCATION: ST. JOHNSBURY: U.S. ROUTE 2  
 STA. 230+06, LT


COLOR: WHITE BORDER AND TEXT (RETROREFLECTIVE)  
 GREEN BACKGROUND (RETROREFLECTIVE)  
 MATERIAL: 0.125" FLAT SHEET ALUMINUM

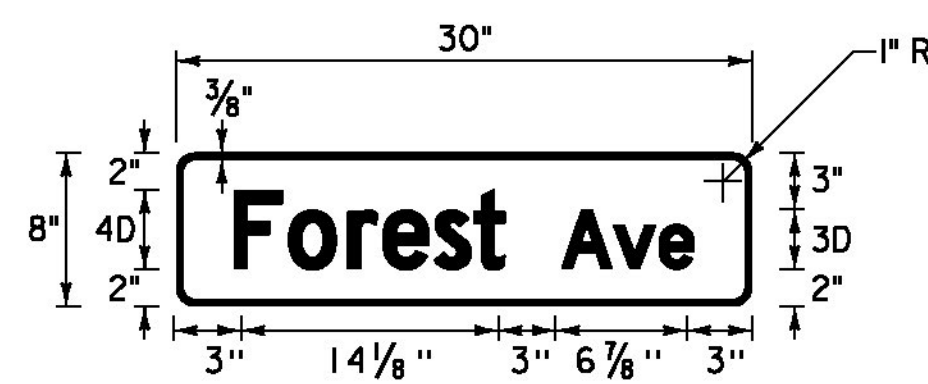

**D3-1**

LOCATION: ST. JOHNSBURY: U.S. ROUTE 2  
 STA. 153+16, LT


COLOR: WHITE BORDER AND TEXT (RETROREFLECTIVE)  
 GREEN BACKGROUND (RETROREFLECTIVE)  
 MATERIAL: 0.125" FLAT SHEET ALUMINUM

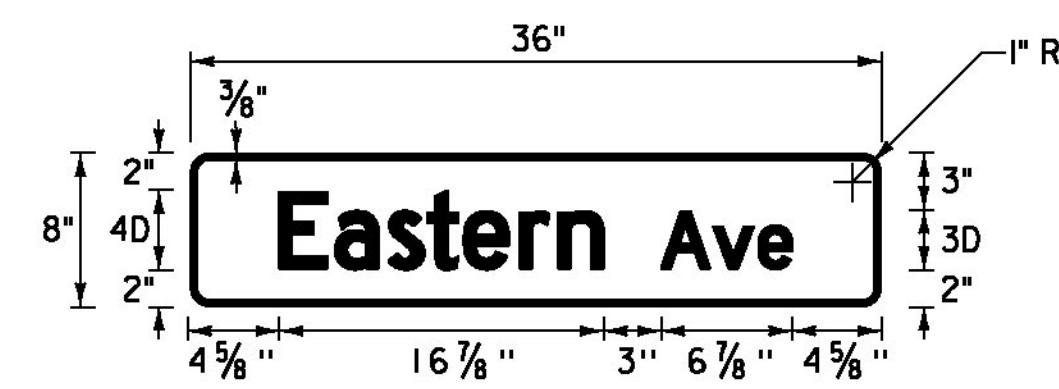

**D3-1**

LOCATION: ST. JOHNSBURY: U.S. ROUTE 2  
 STA. 181+07, LT  
 STA. 183+08, RT  
 STA. 185+25, LT  
 STA. 187+77, LT  
 STA. 187+84, RT  
 ST. JOHNSBURY: U.S. ROUTE 5  
 STA. 91+90, LT


COLOR: WHITE BORDER AND TEXT (RETROREFLECTIVE)  
 GREEN BACKGROUND (RETROREFLECTIVE)  
 MATERIAL: 0.125" FLAT SHEET ALUMINUM

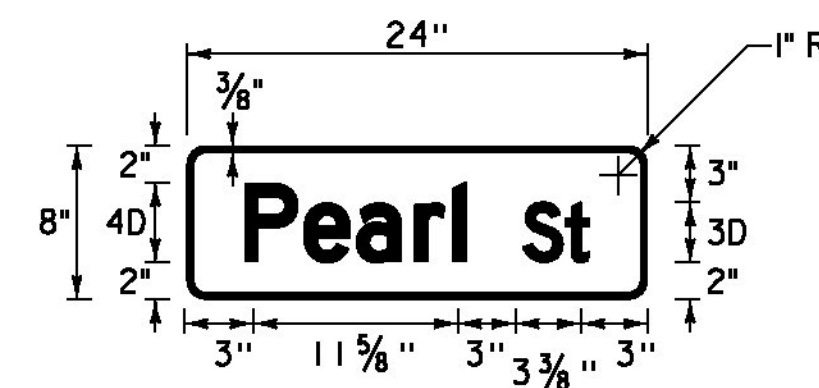

**D3-1**

LOCATION: ST. JOHNSBURY: U.S. ROUTE 2  
 STA. 187+77, LT  
 STA. 187+84, RT  
 ST. JOHNSBURY: U.S. ROUTE 5  
 STA. 75+60, LT


COLOR: WHITE BORDER AND TEXT (RETROREFLECTIVE)  
 GREEN BACKGROUND (RETROREFLECTIVE)  
 MATERIAL: 0.125" FLAT SHEET ALUMINUM

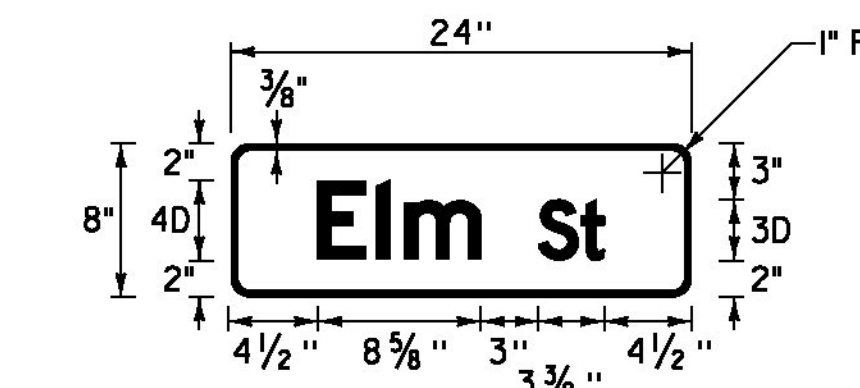

**D3-1**

LOCATION: ST. JOHNSBURY: U.S. ROUTE 2  
 STA. 206+33, LT  
 LYNDON: ALT VT ROUTE 122  
 STA. 5+41, RT


COLOR: WHITE BORDER AND TEXT (RETROREFLECTIVE)  
 GREEN BACKGROUND (RETROREFLECTIVE)  
 MATERIAL: 0.125" FLAT SHEET ALUMINUM

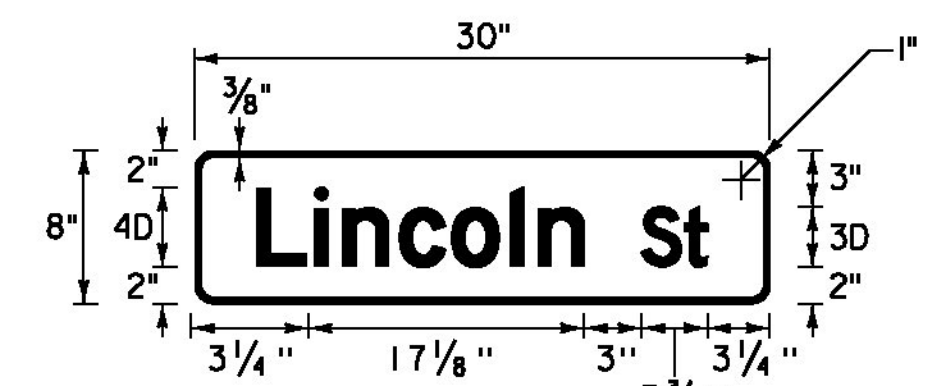

**D3-1**

LOCATION: ST. JOHNSBURY: U.S. ROUTE 2  
 STA. 231+64, RT


COLOR: WHITE BORDER AND TEXT (RETROREFLECTIVE)  
 GREEN BACKGROUND (RETROREFLECTIVE)  
 MATERIAL: 0.125" FLAT SHEET ALUMINUM

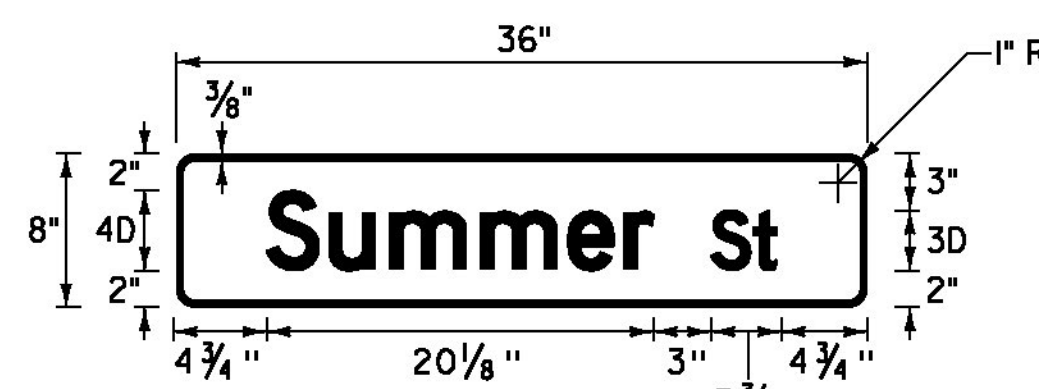

**D3-1**

LOCATION: ST. JOHNSBURY: U.S. ROUTE 2  
 STA. 153+74, LT  
 ST. JOHNSBURY: ALT U.S. ROUTE 5  
 STA. 52+36, LT


COLOR: WHITE BORDER AND TEXT (RETROREFLECTIVE)  
 GREEN BACKGROUND (RETROREFLECTIVE)  
 MATERIAL: 0.125" FLAT SHEET ALUMINUM

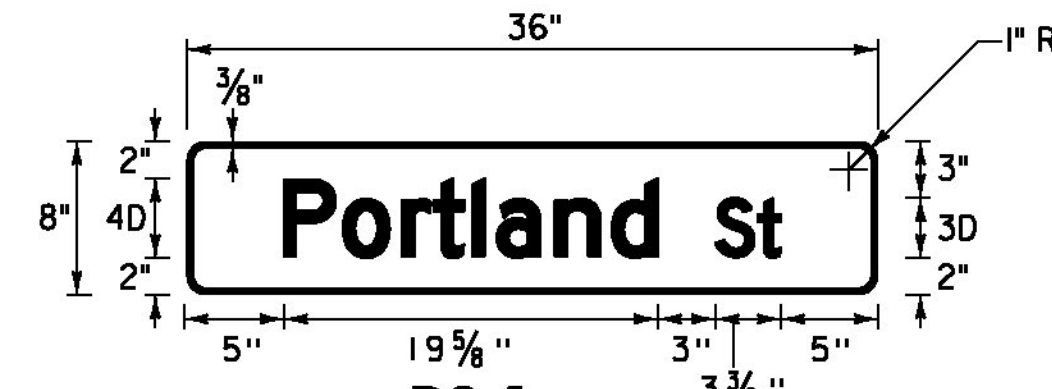

**D3-1**

LOCATION: ST. JOHNSBURY: U.S. ROUTE 2  
 STA. 191+79, LT  
 STA. 202+43, RT  
 STA. 203+59, RT  
 STA. 206+33, RT  
 STA. 206+93, LT  
 STA. 216+39, RT  
 STA. 220+91, LT  
 STA. 226+92, LT  
 STA. 230+06, RT  
 STA. 239+21, LT  
 STA. 241+55, LT  
 STA. 246+74, LT

COLOR: WHITE BORDER AND TEXT (RETROREFLECTIVE)  
 GREEN BACKGROUND (RETROREFLECTIVE)  
 MATERIAL: 0.125" FLAT SHEET ALUMINUM

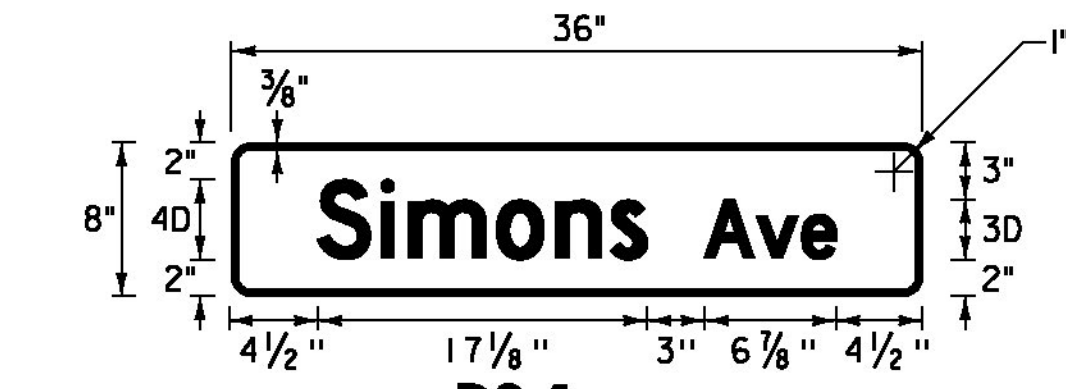

**D3-1**

LOCATION: ST. JOHNSBURY: U.S. ROUTE 2  
 STA. 216+39, RT

COLOR: WHITE BORDER AND TEXT (RETROREFLECTIVE)  
 GREEN BACKGROUND (RETROREFLECTIVE)  
 MATERIAL: 0.125" FLAT SHEET ALUMINUM

NOT TO SCALE

NOTE: SEE TRAFFIC SIGN NOTES ON SHEET 241



**TRAFFIC SIGN  
 DETAIL  
 SHEET #1**

PROJECT NAME: ST JOHNSBURY - LYNDON	PLOT DATE: 5/5/2014
PROJECT NUMBER: STP 2936(1)	DRAWN BY: D. DRAPER
FILE NAME: pllc308.dgn	CHECKED BY: J. LITTLE
DESIGNED BY: D. DRAPER	SHEET 229 OF 250