




**D3-1**  
 LOCATION: ST. JOHNSBURY: U.S. ROUTE 2  
 STA. 239+21, LT  
 COLOR: WHITE BORDER AND TEXT (RETROREFLECTIVE)  
 GREEN BACKGROUND (RETROREFLECTIVE)  
 MATERIAL: 0.125" FLAT SHEET ALUMINUM

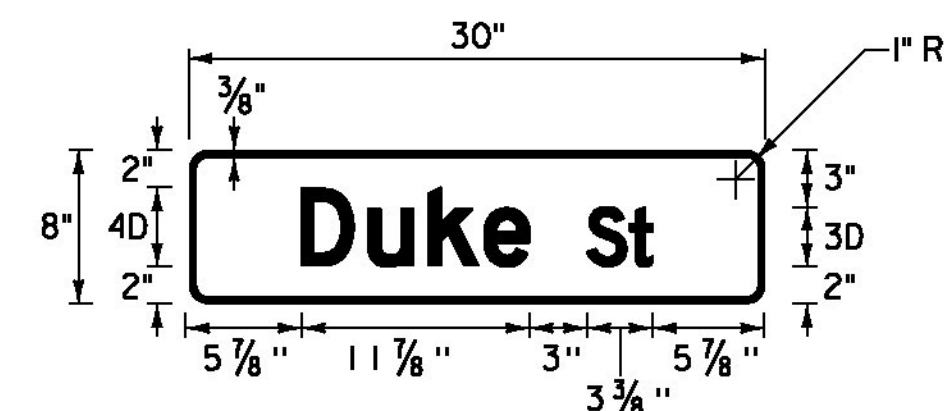


**D3-1**  
 LOCATION: ST. JOHNSBURY: U.S. ROUTE 2  
 STA. 241+55, LT  
 COLOR: WHITE BORDER AND TEXT (RETROREFLECTIVE)  
 GREEN BACKGROUND (RETROREFLECTIVE)  
 MATERIAL: 0.125" FLAT SHEET ALUMINUM

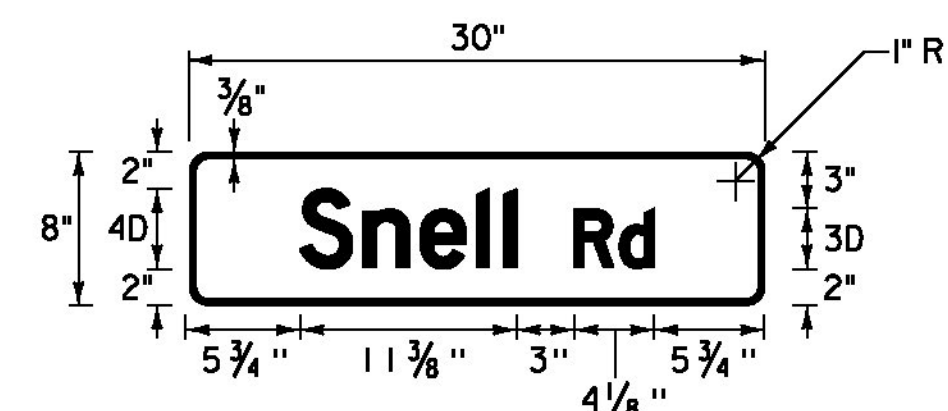


**D3-1**  
 LOCATION: ST. JOHNSBURY: U.S. ROUTE 2  
 STA. 246+74, LT  
 COLOR: WHITE BORDER AND TEXT (RETROREFLECTIVE)  
 GREEN BACKGROUND (RETROREFLECTIVE)  
 MATERIAL: 0.125" FLAT SHEET ALUMINUM

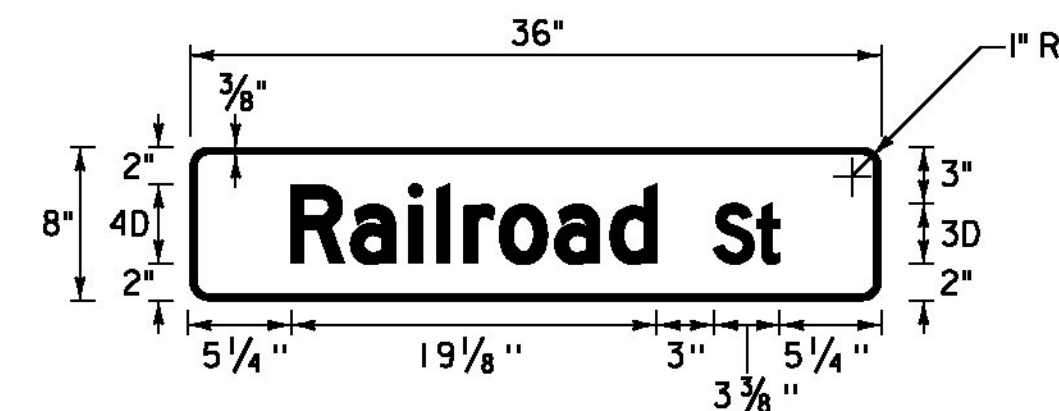


**D3-1**  
 LOCATION: ST. JOHNSBURY: U.S. ROUTE 2  
 STA. 51+79, LT  
 ST. JOHNSBURY: U.S. ROUTE 5  
 STA. 75+60, LT  
 STA. 85+46, LT  
 STA. 88+55, RT  
 STA. 90+54, RT  
 STA. 91+90, LT  
 STA. 99+46, LT  
 STA. 104+86, LT  
 STA. 112+20, RT  
 STA. 116+70, LT  
 STA. 120+14, RT  
 ST. JOHNSBURY: ALT U.S. ROUTE 5  
 STA. 0+22, LT  
 COLOR: WHITE BORDER AND TEXT (RETROREFLECTIVE)  
 GREEN BACKGROUND (RETROREFLECTIVE)  
 MATERIAL: 0.125" FLAT SHEET ALUMINUM

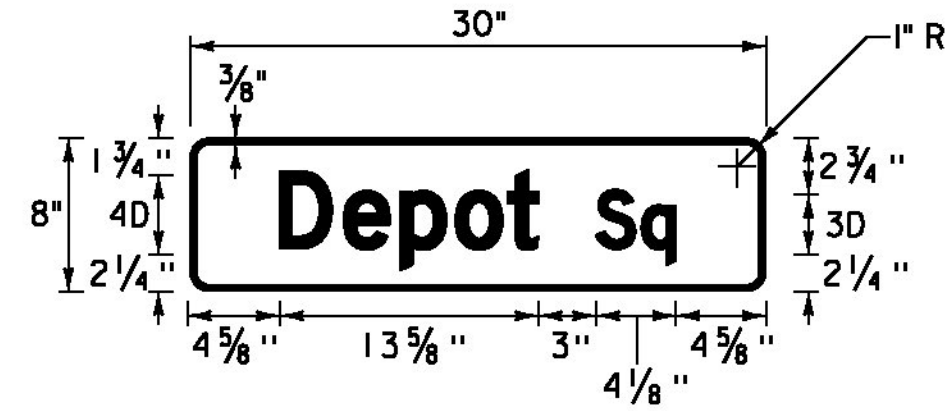


**D3-1**  
 LOCATION: ST. JOHNSBURY: U.S. ROUTE 5  
 STA. 88+55, RT  
 STA. 90+54, RT  
 COLOR: WHITE BORDER AND TEXT (RETROREFLECTIVE)  
 GREEN BACKGROUND (RETROREFLECTIVE)  
 MATERIAL: 0.125" FLAT SHEET ALUMINUM

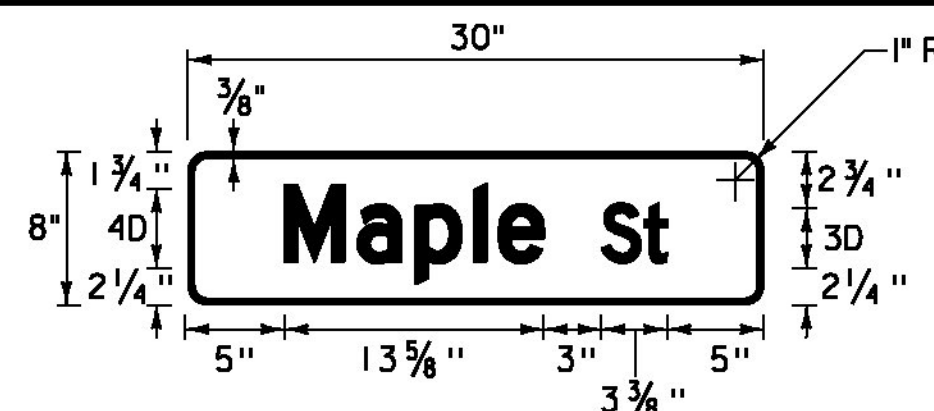


**D3-1**  
 LOCATION: ST. JOHNSBURY: U.S. ROUTE 5  
 STA. 99+46, LT  
 ST. JOHNSBURY: ALT U.S. ROUTE 5  
 STA. 36+93, RT  
 COLOR: WHITE BORDER AND TEXT (RETROREFLECTIVE)  
 GREEN BACKGROUND (RETROREFLECTIVE)  
 MATERIAL: 0.125" FLAT SHEET ALUMINUM

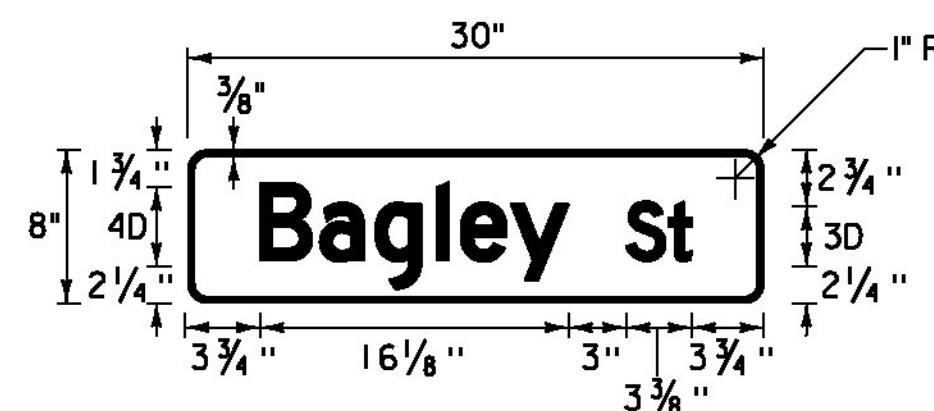


**D3-1**  
 LOCATION: ST. JOHNSBURY: U.S. ROUTE 5  
 STA. 104+86, LT  
 COLOR: WHITE BORDER AND TEXT (RETROREFLECTIVE)  
 GREEN BACKGROUND (RETROREFLECTIVE)  
 MATERIAL: 0.125" FLAT SHEET ALUMINUM

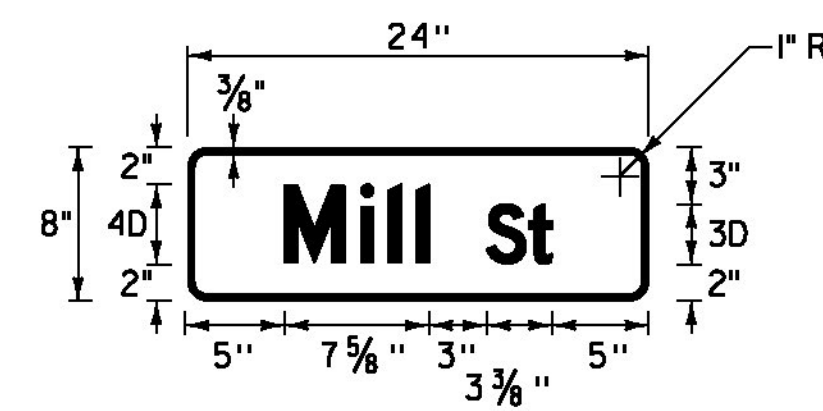


**D3-1**  
 LOCATION: ST. JOHNSBURY: U.S. ROUTE 5  
 STA. 112+20, RT  
 COLOR: WHITE BORDER AND TEXT (RETROREFLECTIVE)  
 GREEN BACKGROUND (RETROREFLECTIVE)  
 MATERIAL: 0.125" FLAT SHEET ALUMINUM

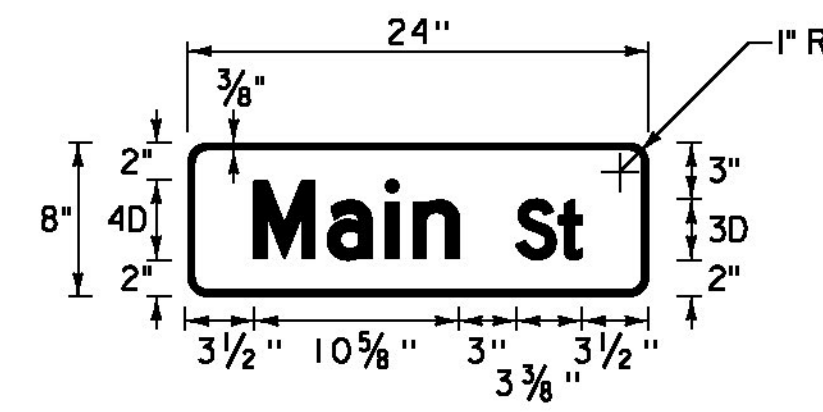


**D3-1**  
 LOCATION: ST. JOHNSBURY: U.S. ROUTE 5  
 STA. 118+70, LT  
 ST. JOHNSBURY: ALT U.S. ROUTE 5  
 STA. 0+22, LT  
 STA. 20+11, LT  
 STA. 22+47, LT  
 STA. 27+81, LT  
 STA. 31+46, RT  
 STA. 33+74, LT  
 STA. 33+46, RT  
 STA. 36+93, RT  
 STA. 37+42, LT  
 STA. 41+23, LT  
 STA. 41+54, RT  
 STA. 44+59, RT  
 STA. 46+57, RT  
 STA. 48+18, RT  
 LYNDON: ALT VT ROUTE 122  
 STA. 8+05, RT  
 COLOR: WHITE BORDER AND TEXT (RETROREFLECTIVE)  
 GREEN BACKGROUND (RETROREFLECTIVE)  
 MATERIAL: 0.125" FLAT SHEET ALUMINUM

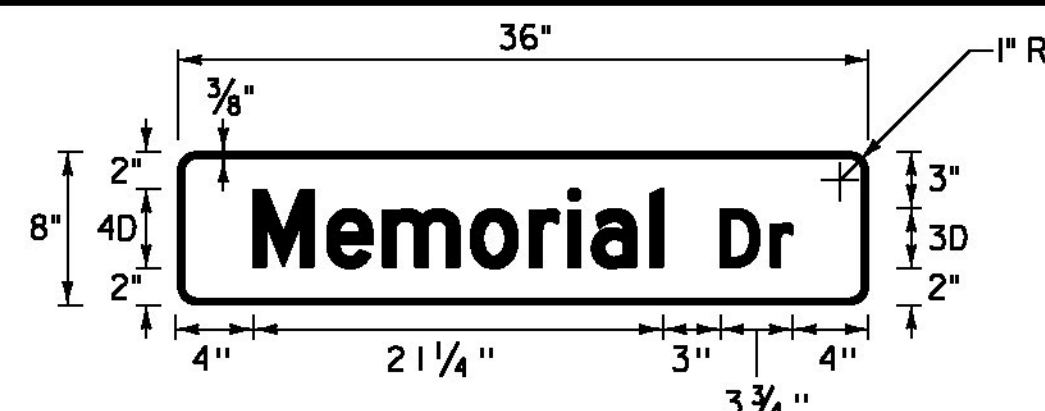


**D3-1**  
 LOCATION: ST. JOHNSBURY: U.S. ROUTE 5  
 STA. 141+17, LT  
 STA. 142+33, LT  
 STA. 146+53, RT  
 STA. 149+99, RT  
 COLOR: WHITE BORDER AND TEXT (RETROREFLECTIVE)  
 GREEN BACKGROUND (RETROREFLECTIVE)  
 MATERIAL: 0.125" FLAT SHEET ALUMINUM

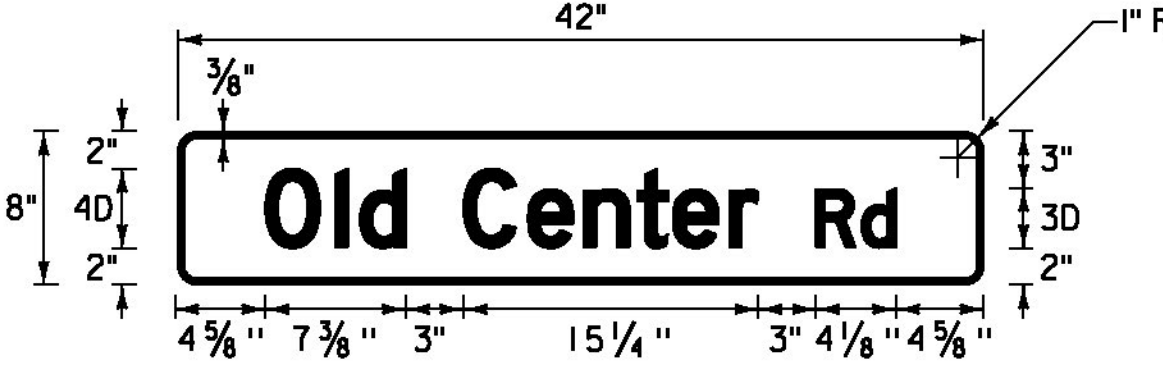


**D3-1**  
 LOCATION: ST. JOHNSBURY: U.S. ROUTE 5  
 STA. 141+17, LT  
 STA. 142+33, LT  
 COLOR: WHITE BORDER AND TEXT (RETROREFLECTIVE)  
 GREEN BACKGROUND (RETROREFLECTIVE)  
 MATERIAL: 0.125" FLAT SHEET ALUMINUM

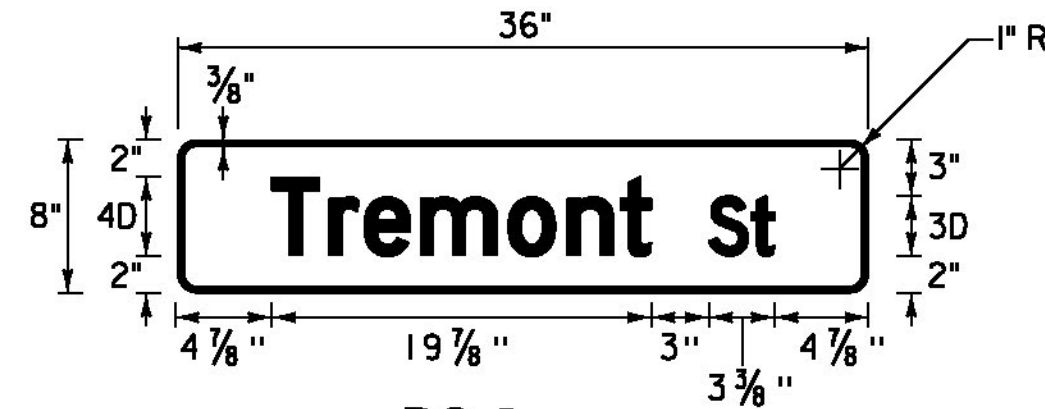


**D3-1**  
 LOCATION: ST. JOHNSBURY: U.S. ROUTE 5  
 STA. 146+53, RT  
 COLOR: WHITE BORDER AND TEXT (RETROREFLECTIVE)  
 GREEN BACKGROUND (RETROREFLECTIVE)  
 MATERIAL: 0.125" FLAT SHEET ALUMINUM

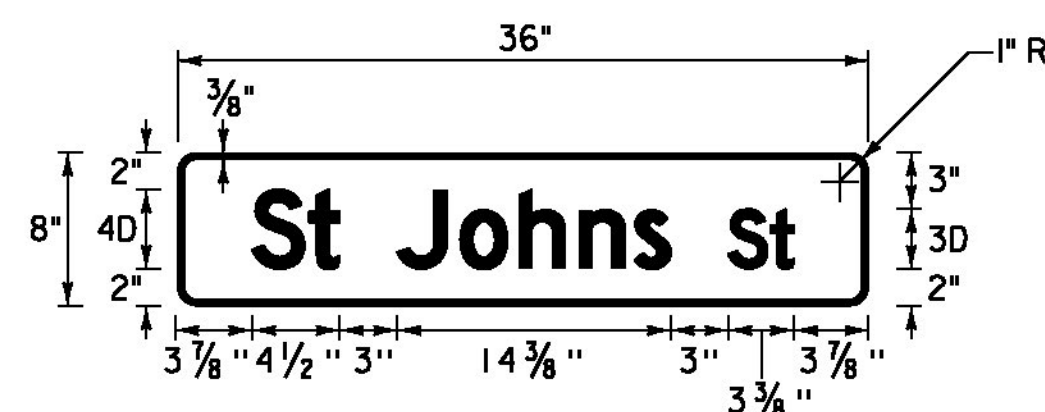


**D3-1**  
 LOCATION: ST. JOHNSBURY: U.S. ROUTE 5  
 STA. 149+99, RT  
 COLOR: WHITE BORDER AND TEXT (RETROREFLECTIVE)  
 GREEN BACKGROUND (RETROREFLECTIVE)  
 MATERIAL: 0.125" FLAT SHEET ALUMINUM

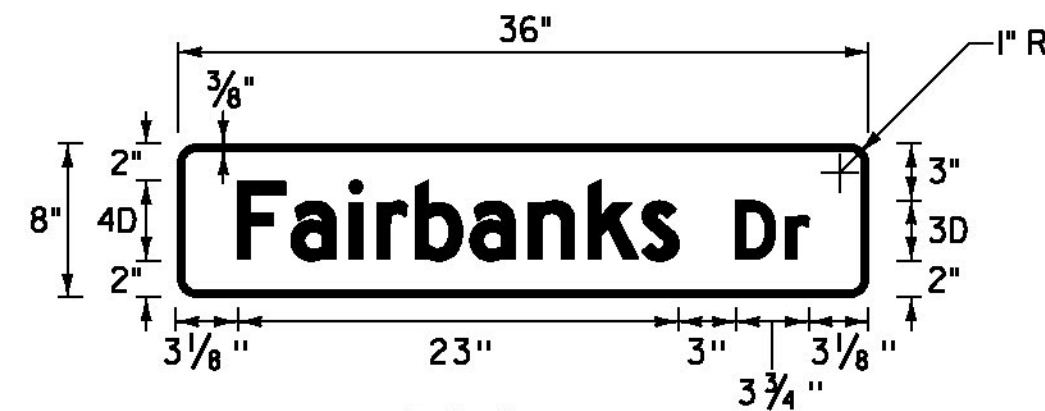


**D3-1**  
 LOCATION: ST. JOHNSBURY: ALT U.S. ROUTE 5  
 STA. 20+11, LT  
 COLOR: WHITE BORDER AND TEXT (RETROREFLECTIVE)  
 GREEN BACKGROUND (RETROREFLECTIVE)  
 MATERIAL: 0.125" FLAT SHEET ALUMINUM

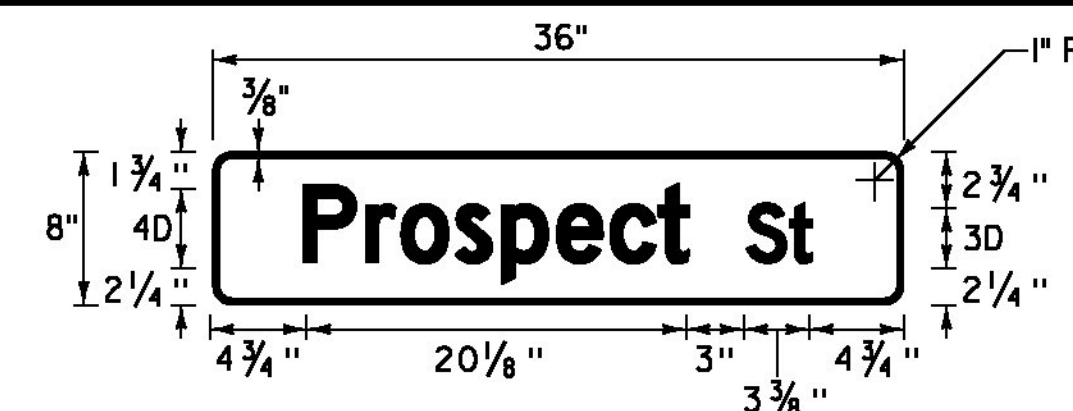


**D3-1**  
 LOCATION: ST. JOHNSBURY: ALT U.S. ROUTE 5  
 STA. 31+46, RT  
 COLOR: WHITE BORDER AND TEXT (RETROREFLECTIVE)  
 GREEN BACKGROUND (RETROREFLECTIVE)  
 MATERIAL: 0.125" FLAT SHEET ALUMINUM

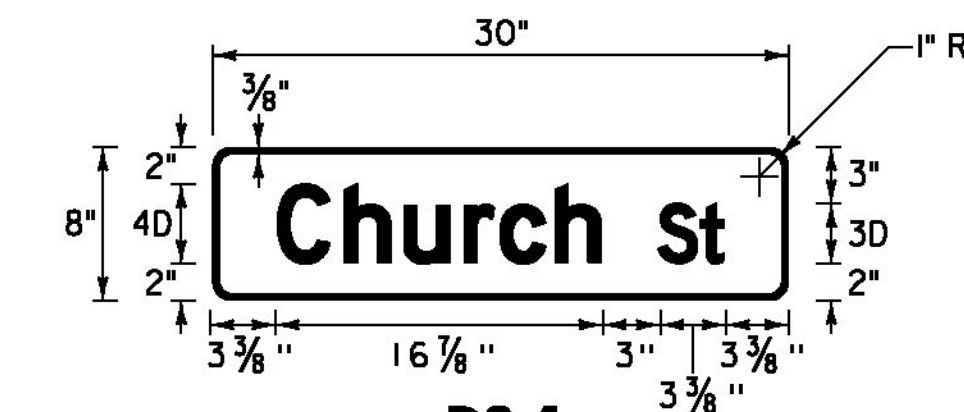


**D3-1**  
 LOCATION: ST. JOHNSBURY: ALT U.S. ROUTE 5  
 STA. 31+74, LT  
 COLOR: WHITE BORDER AND TEXT (RETROREFLECTIVE)  
 GREEN BACKGROUND (RETROREFLECTIVE)  
 MATERIAL: 0.125" FLAT SHEET ALUMINUM

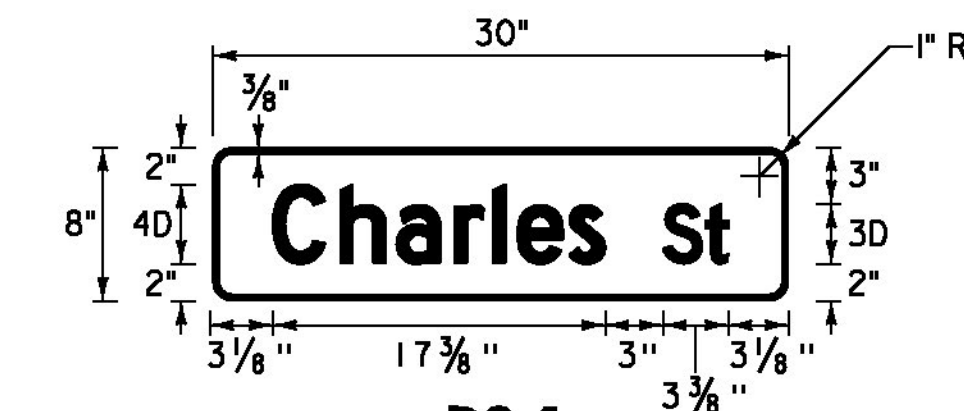


**D3-1**  
 LOCATION: ST. JOHNSBURY: ALT U.S. ROUTE 5  
 STA. 33+46, RT  
 COLOR: WHITE BORDER AND TEXT (RETROREFLECTIVE)  
 GREEN BACKGROUND (RETROREFLECTIVE)  
 MATERIAL: 0.125" FLAT SHEET ALUMINUM

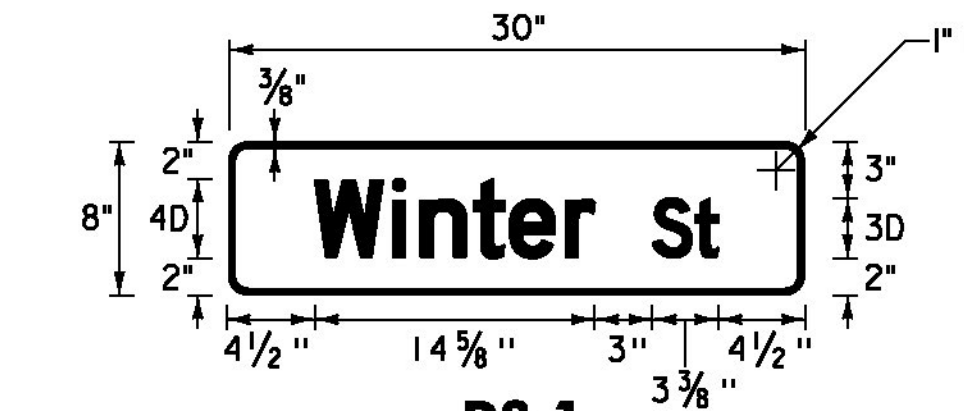


**D3-1**  
 LOCATION: ST. JOHNSBURY: ALT U.S. ROUTE 5  
 STA. 37+42, LT  
 COLOR: WHITE BORDER AND TEXT (RETROREFLECTIVE)  
 GREEN BACKGROUND (RETROREFLECTIVE)  
 MATERIAL: 0.125" FLAT SHEET ALUMINUM

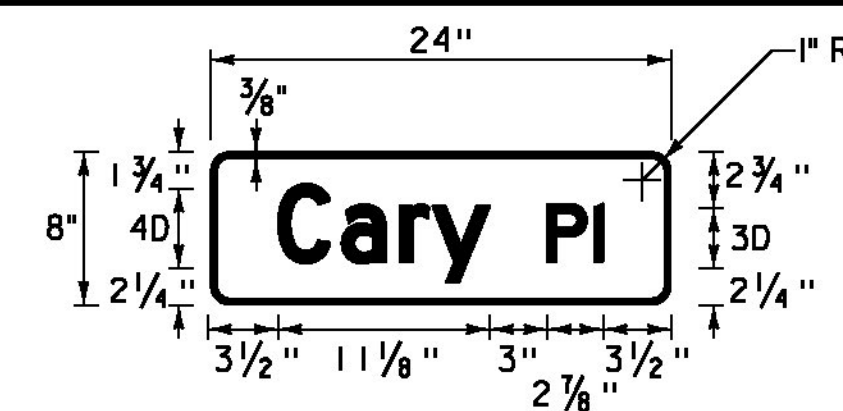


**D3-1**  
 LOCATION: ST. JOHNSBURY: ALT U.S. ROUTE 5  
 STA. 41+23, LT  
 COLOR: WHITE BORDER AND TEXT (RETROREFLECTIVE)  
 GREEN BACKGROUND (RETROREFLECTIVE)  
 MATERIAL: 0.125" FLAT SHEET ALUMINUM

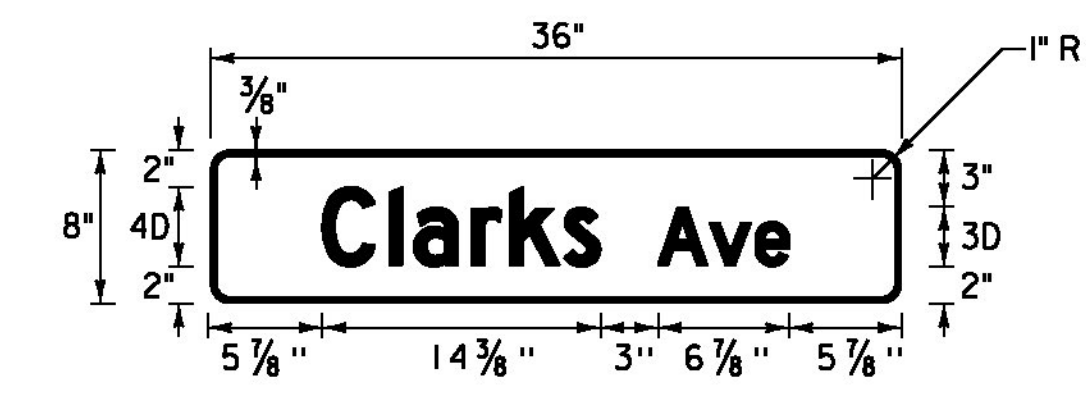

**D3-1**  
 LOCATION: ST. JOHNSBURY: ALT U.S. ROUTE 5  
 STA. 41+54, RT  
 COLOR: WHITE BORDER AND TEXT (RETROREFLECTIVE)  
 GREEN BACKGROUND (RETROREFLECTIVE)  
 MATERIAL: 0.125" FLAT SHEET ALUMINUM

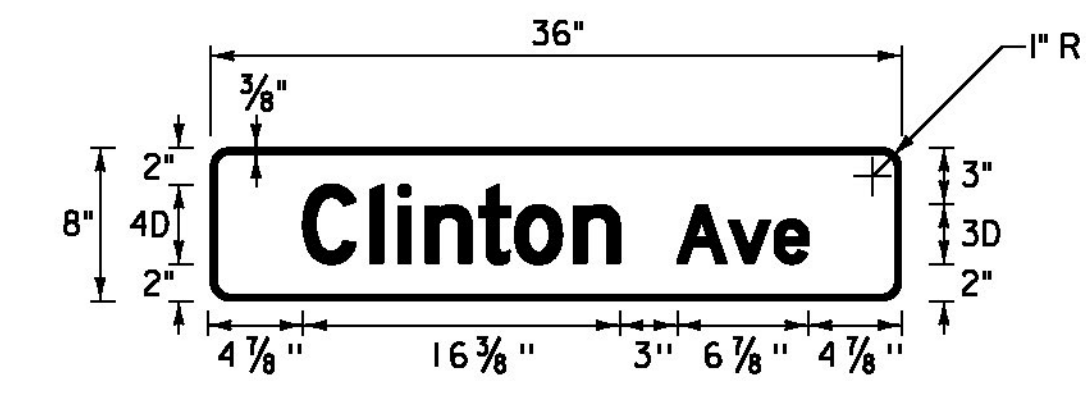

**D3-1**  
 LOCATION: ST. JOHNSBURY: ALT U.S. ROUTE 5  
 STA. 44+59, LT  
 STA. 50+00, LT  
 COLOR: WHITE BORDER AND TEXT (RETROREFLECTIVE)  
 GREEN BACKGROUND (RETROREFLECTIVE)  
 MATERIAL: 0.125" FLAT SHEET ALUMINUM

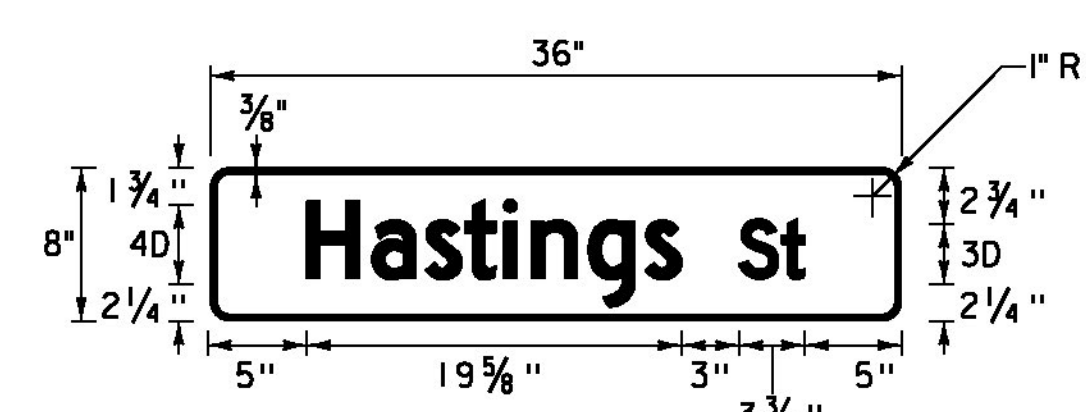

**D3-1**  
 LOCATION: ST. JOHNSBURY: ALT U.S. ROUTE 5  
 STA. 52+36, LT  
 COLOR: WHITE BORDER AND TEXT (RETROREFLECTIVE)  
 GREEN BACKGROUND (RETROREFLECTIVE)  
 MATERIAL: 0.125" FLAT SHEET ALUMINUM

NOT TO SCALE

NOTE: SEE TRAFFIC SIGN NOTES ON SHEET 241

**TRAFFIC  
SIGN  
DETAIL  
SHEET #2**

PROJECT NAME: ST JOHNSBURY - LYNDON  
 PROJECT NUMBER: STP 2936(1)

FILE NAME: pllc308.dgn  
 PROJECT LEADER: G. EDWARDS  
 DESIGNED BY: D. DRAPER  
 PLOT DATE: 5/5/2014  
 DRAWN BY: D. DRAPER  
 SHEET 230 OF 250

