




D3-1
 LOCATION: LYNDON; U.S. ROUTE 5
 STA. 163+32, LT
 COLOR: WHITE BORDER AND TEXT (RETROREFLECTIVE)
 GREEN BACKGROUND (RETROREFLECTIVE)
 MATERIAL: 0.125" FLAT SHEET ALUMINUM

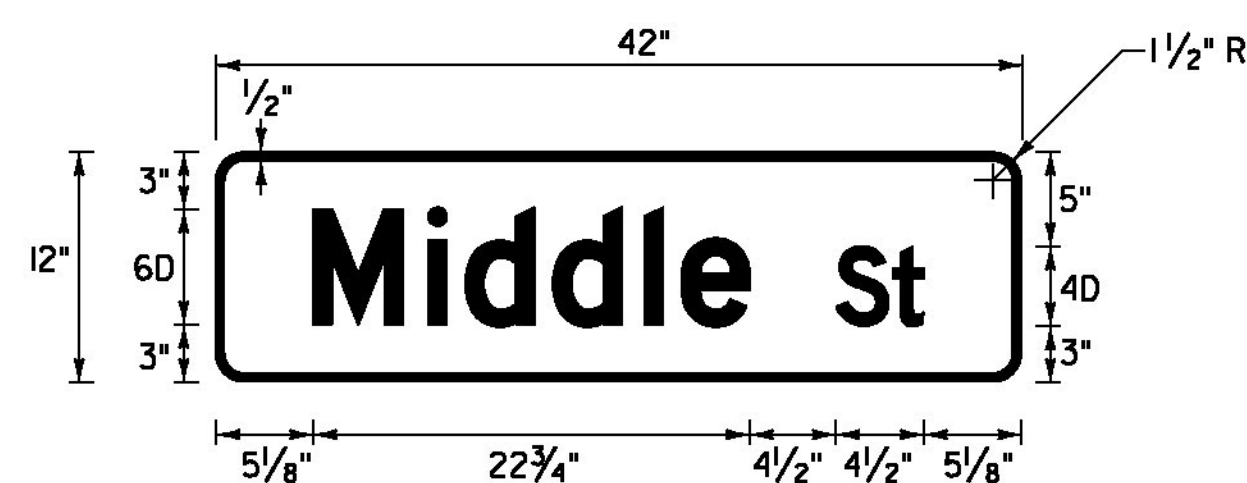


D3-1
 LOCATION: LYNDON; U.S. ROUTE 5
 STA. 163+78, RT
 COLOR: WHITE BORDER AND TEXT (RETROREFLECTIVE)
 GREEN BACKGROUND (RETROREFLECTIVE)
 MATERIAL: 0.125" FLAT SHEET ALUMINUM

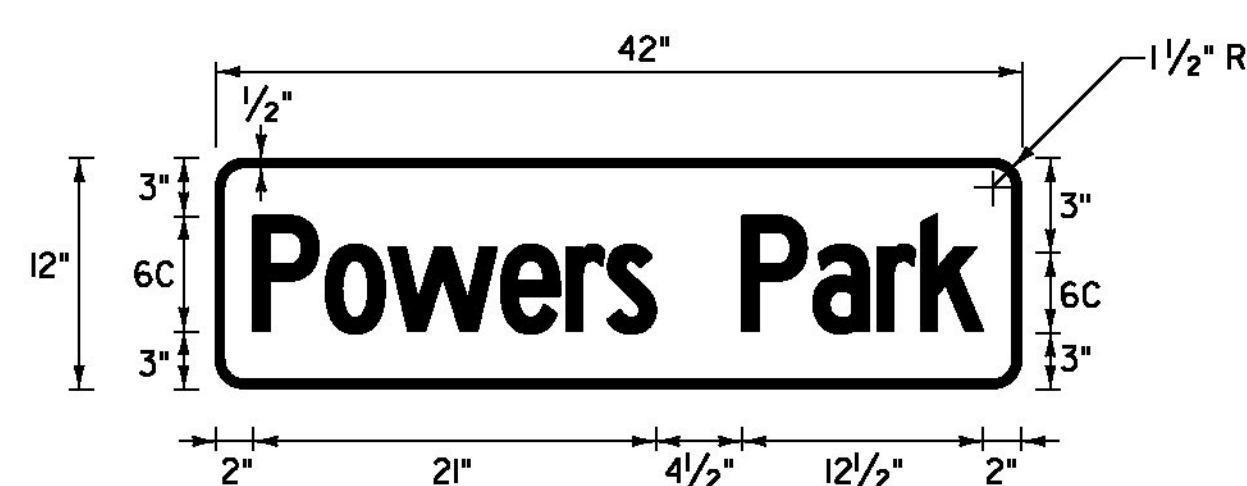


D3-1
 LOCATION: LYNDON; U.S. ROUTE 5
 STA. 172+00, LT
 COLOR: WHITE BORDER AND TEXT (RETROREFLECTIVE)
 GREEN BACKGROUND (RETROREFLECTIVE)
 MATERIAL: 0.125" FLAT SHEET ALUMINUM

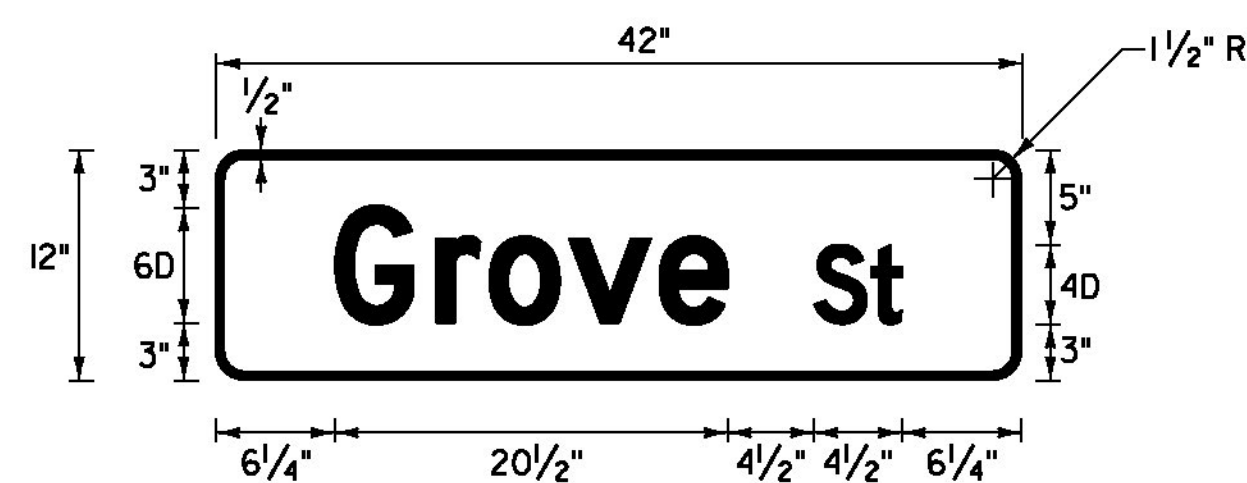


D3-1
 LOCATION: LYNDON; U.S. ROUTE 5
 STA. 171+86, RT
 COLOR: WHITE BORDER AND TEXT (RETROREFLECTIVE)
 GREEN BACKGROUND (RETROREFLECTIVE)
 MATERIAL: 0.125" FLAT SHEET ALUMINUM

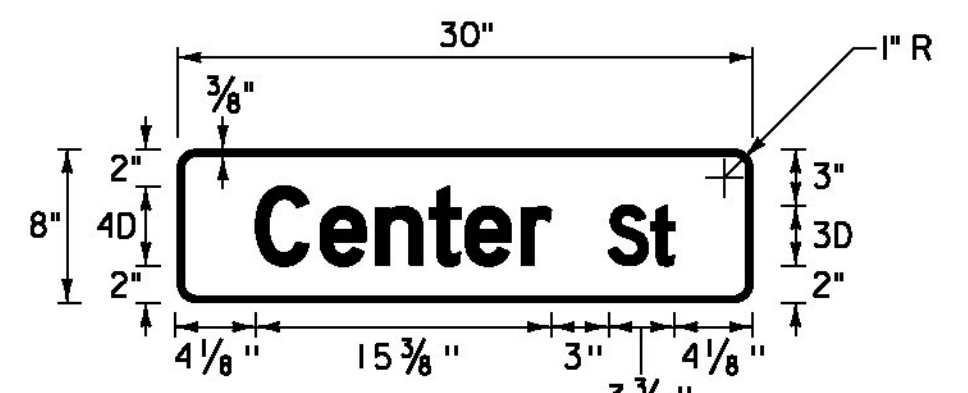


D3-1
 LOCATION: LYNDON; ALT VT ROUTE 122
 STA. 5+11, LT
 STA. 8+41, RT
 STA. 8+05, RT
 STA. 12+20, RT
 STA. 28+37, LT
 STA. 30+08, RT
 STA. 37+95, LT
 STA. 38+17, RT
 STA. 41+16, LT
 STA. 54+44, RT
 COLOR: WHITE BORDER AND TEXT (RETROREFLECTIVE)
 GREEN BACKGROUND (RETROREFLECTIVE)
 MATERIAL: 0.125" FLAT SHEET ALUMINUM

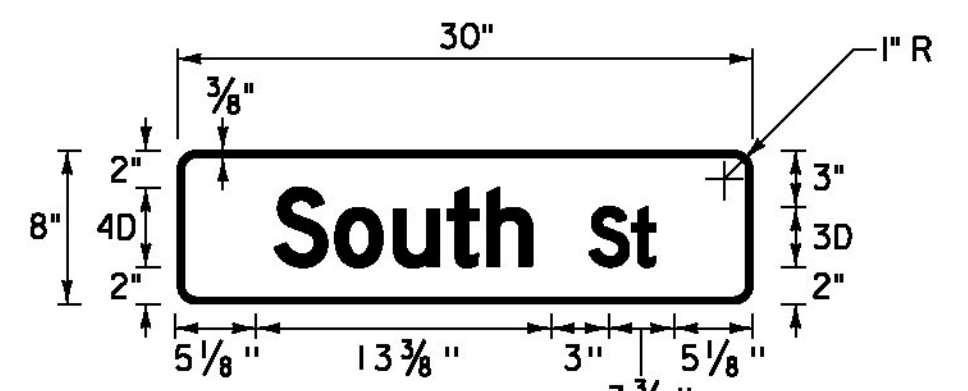


D3-1
 LOCATION: LYNDON; ALT VT ROUTE 122
 STA. 5+11, LT
 COLOR: WHITE BORDER AND TEXT (RETROREFLECTIVE)
 GREEN BACKGROUND (RETROREFLECTIVE)
 MATERIAL: 0.125" FLAT SHEET ALUMINUM

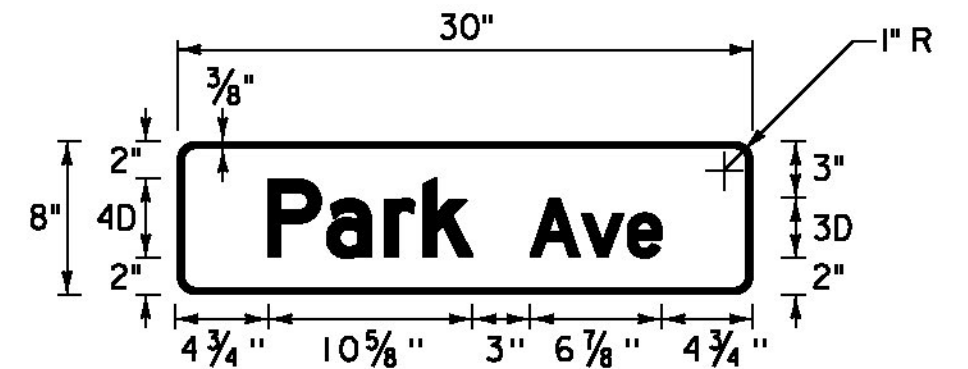


D3-1
 LOCATION: LYNDON; ALT VT ROUTE 122
 STA. 12+20, RT
 COLOR: WHITE BORDER AND TEXT (RETROREFLECTIVE)
 GREEN BACKGROUND (RETROREFLECTIVE)
 MATERIAL: 0.125" FLAT SHEET ALUMINUM

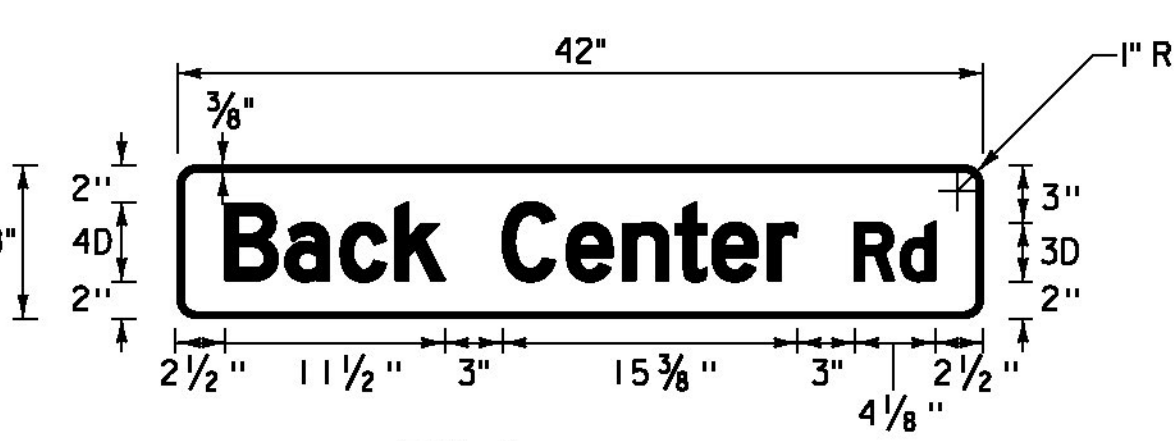


D3-1
 LOCATION: LYNDON; ALT VT ROUTE 122
 STA. 28+37, LT
 COLOR: WHITE BORDER AND TEXT (RETROREFLECTIVE)
 GREEN BACKGROUND (RETROREFLECTIVE)
 MATERIAL: 0.125" FLAT SHEET ALUMINUM

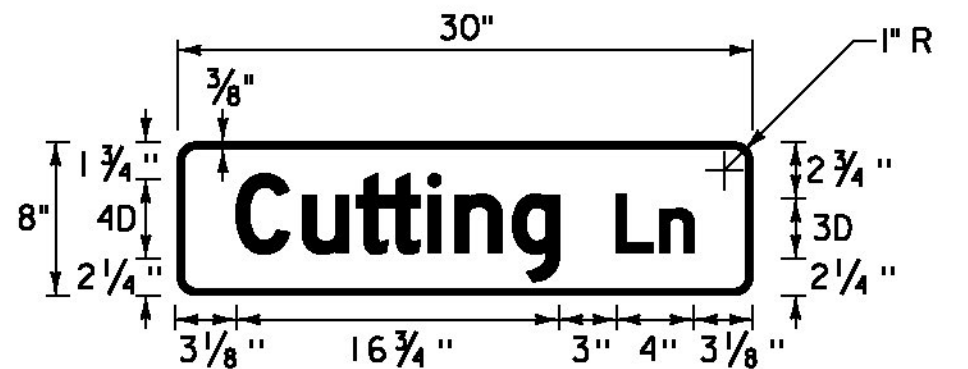


D3-1
 LOCATION: LYNDON; ALT VT ROUTE 122
 STA. 30+08, RT
 COLOR: WHITE BORDER AND TEXT (RETROREFLECTIVE)
 GREEN BACKGROUND (RETROREFLECTIVE)
 MATERIAL: 0.125" FLAT SHEET ALUMINUM

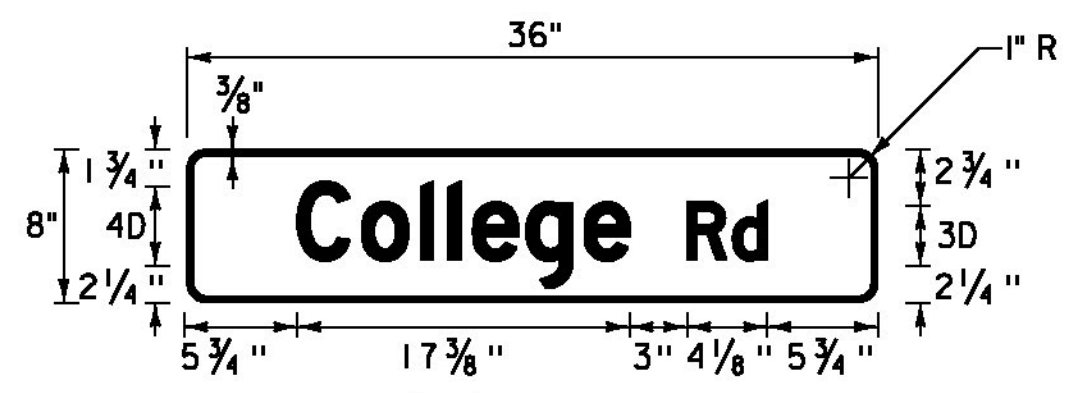


D3-1
 LOCATION: LYNDON; ALT VT ROUTE 122
 STA. 32+75, LT
 COLOR: WHITE BORDER AND TEXT (RETROREFLECTIVE)
 GREEN BACKGROUND (RETROREFLECTIVE)
 MATERIAL: 0.125" FLAT SHEET ALUMINUM

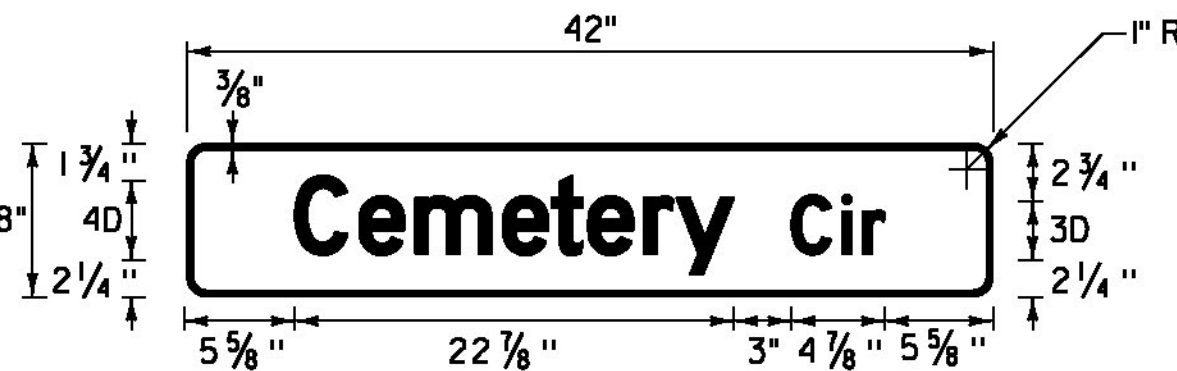


D3-1
 LOCATION: LYNDON; ALT VT ROUTE 122
 STA. 37+95, LT
 COLOR: WHITE BORDER AND TEXT (RETROREFLECTIVE)
 GREEN BACKGROUND (RETROREFLECTIVE)
 MATERIAL: 0.125" FLAT SHEET ALUMINUM

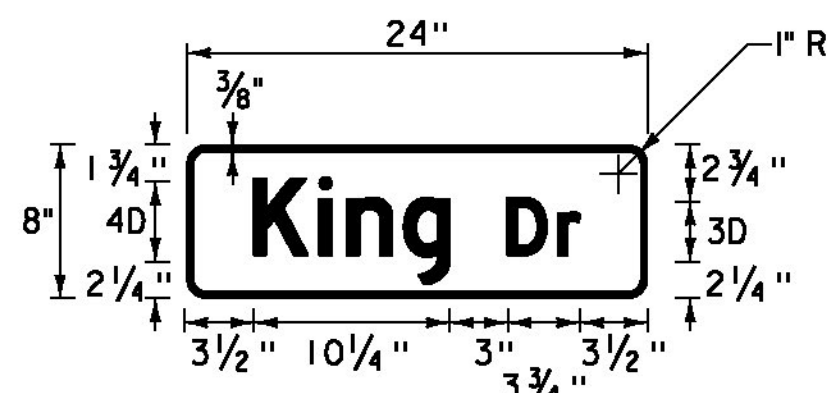

D3-1
 LOCATION: LYNDON; ALT VT ROUTE 122
 STA. 38+17, RT
 COLOR: WHITE BORDER AND TEXT (RETROREFLECTIVE)
 GREEN BACKGROUND (RETROREFLECTIVE)
 MATERIAL: 0.125" FLAT SHEET ALUMINUM

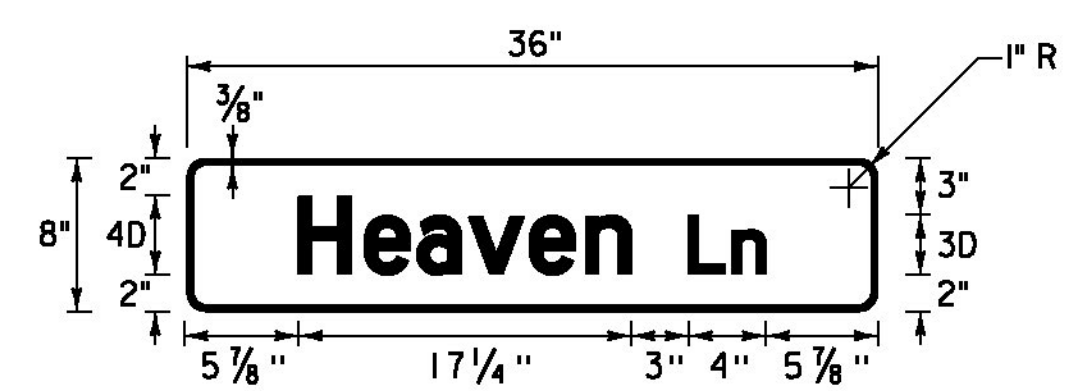

D3-1
 LOCATION: LYNDON; ALT VT ROUTE 122
 STA. 41+16, LT
 COLOR: WHITE BORDER AND TEXT (RETROREFLECTIVE)
 GREEN BACKGROUND (RETROREFLECTIVE)
 MATERIAL: 0.125" FLAT SHEET ALUMINUM

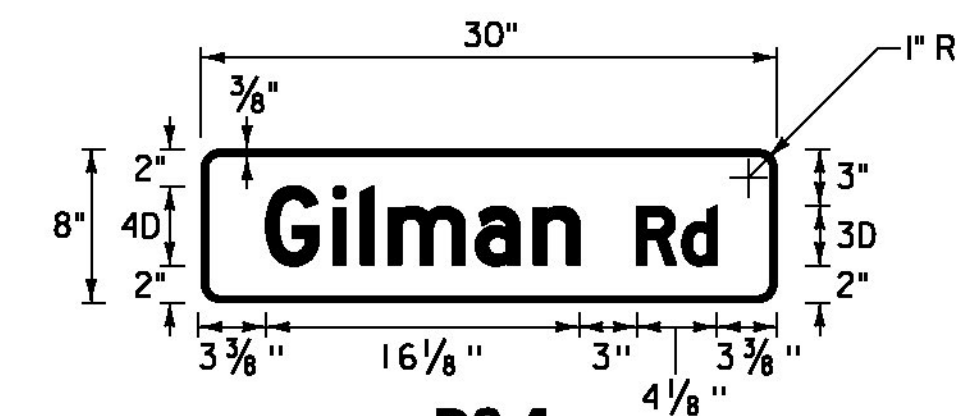

D3-1
 LOCATION: LYNDON; ALT VT ROUTE 122
 STA. 54+44, RT
 COLOR: WHITE BORDER AND TEXT (RETROREFLECTIVE)
 GREEN BACKGROUND (RETROREFLECTIVE)
 MATERIAL: 0.125" FLAT SHEET ALUMINUM

NOT TO SCALE

NOTE: SEE TRAFFIC SIGN NOTES ON SHEET 241

TRAFFIC SIGN DETAIL SHEET #4	PROJECT NAME: ST JOHNSBURY - LYNDON
	PROJECT NUMBER: STP 2936(1)
	FILE NAME: pllc308.dgn
DESIGNED BY: D. DRAPER	PLOT DATE: 5/5/2014
	DRAWN BY: D. DRAPER
	CHECKED BY: J. LITTLE
	SHEET 232 OF 250

