


W1-3R VARIATION

COLOR: BLACK BORDER & SYMBOL
WITH YELLOW (RETROREFLECTIVE) BACKGROUND

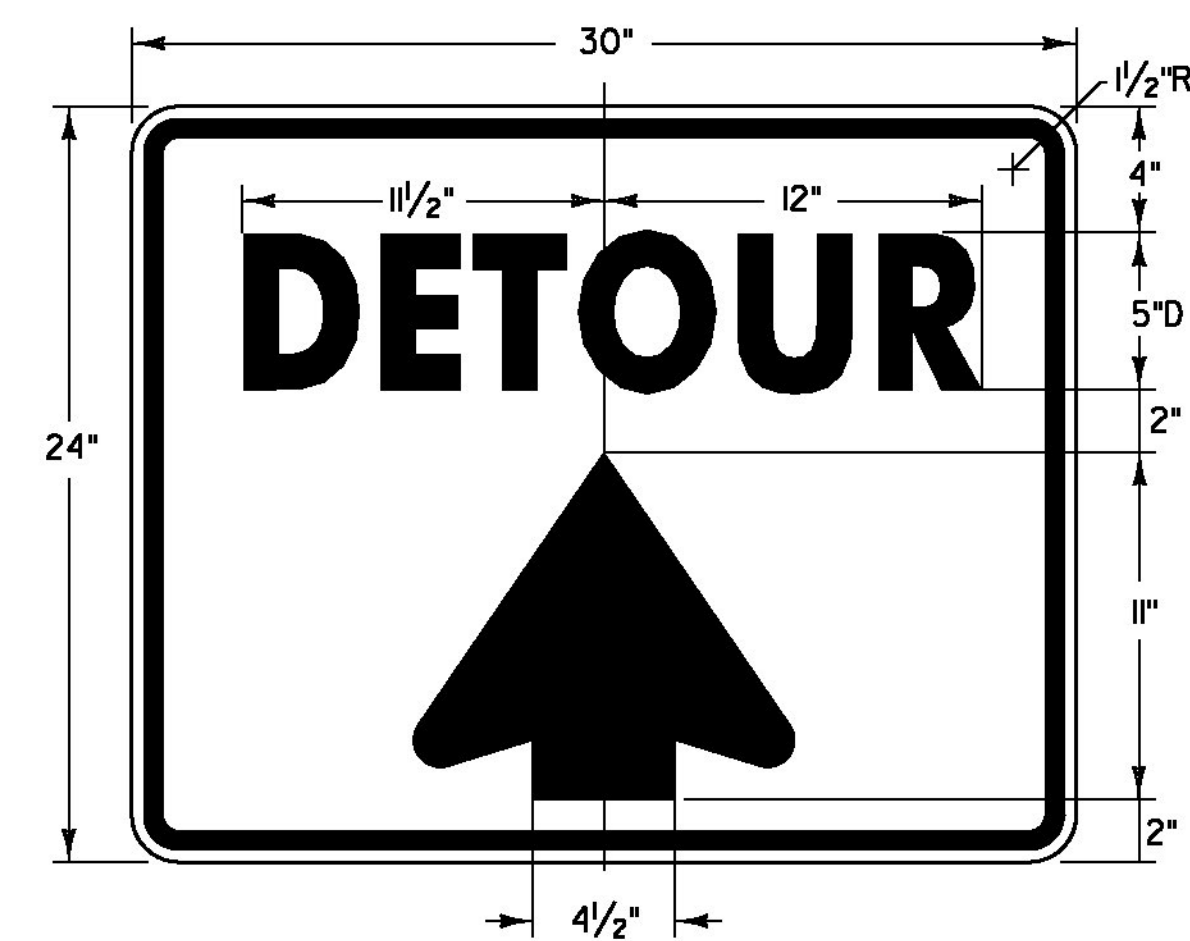

M4-9(U)

COLOR: BLACK TEXT & BORDER
WITH ORANGE BACKGROUND

NOT TO SCALE



**TRAFFIC
SIGN
DETAIL
SHEET #12**

PROJECT NAME: ST JOHNSBURY - LYNDON
PROJECT NUMBER: STP 2936(I)

FILE NAME: pllc308.dgn
PROJECT LEADER: G. EDWARDS
DESIGNED BY: D. DRAPER

PLOT DATE: 5/5/2014
DRAWN BY: D. DRAPER
CHECKED BY: J. LITTLE
SHEET 240 OF 250