


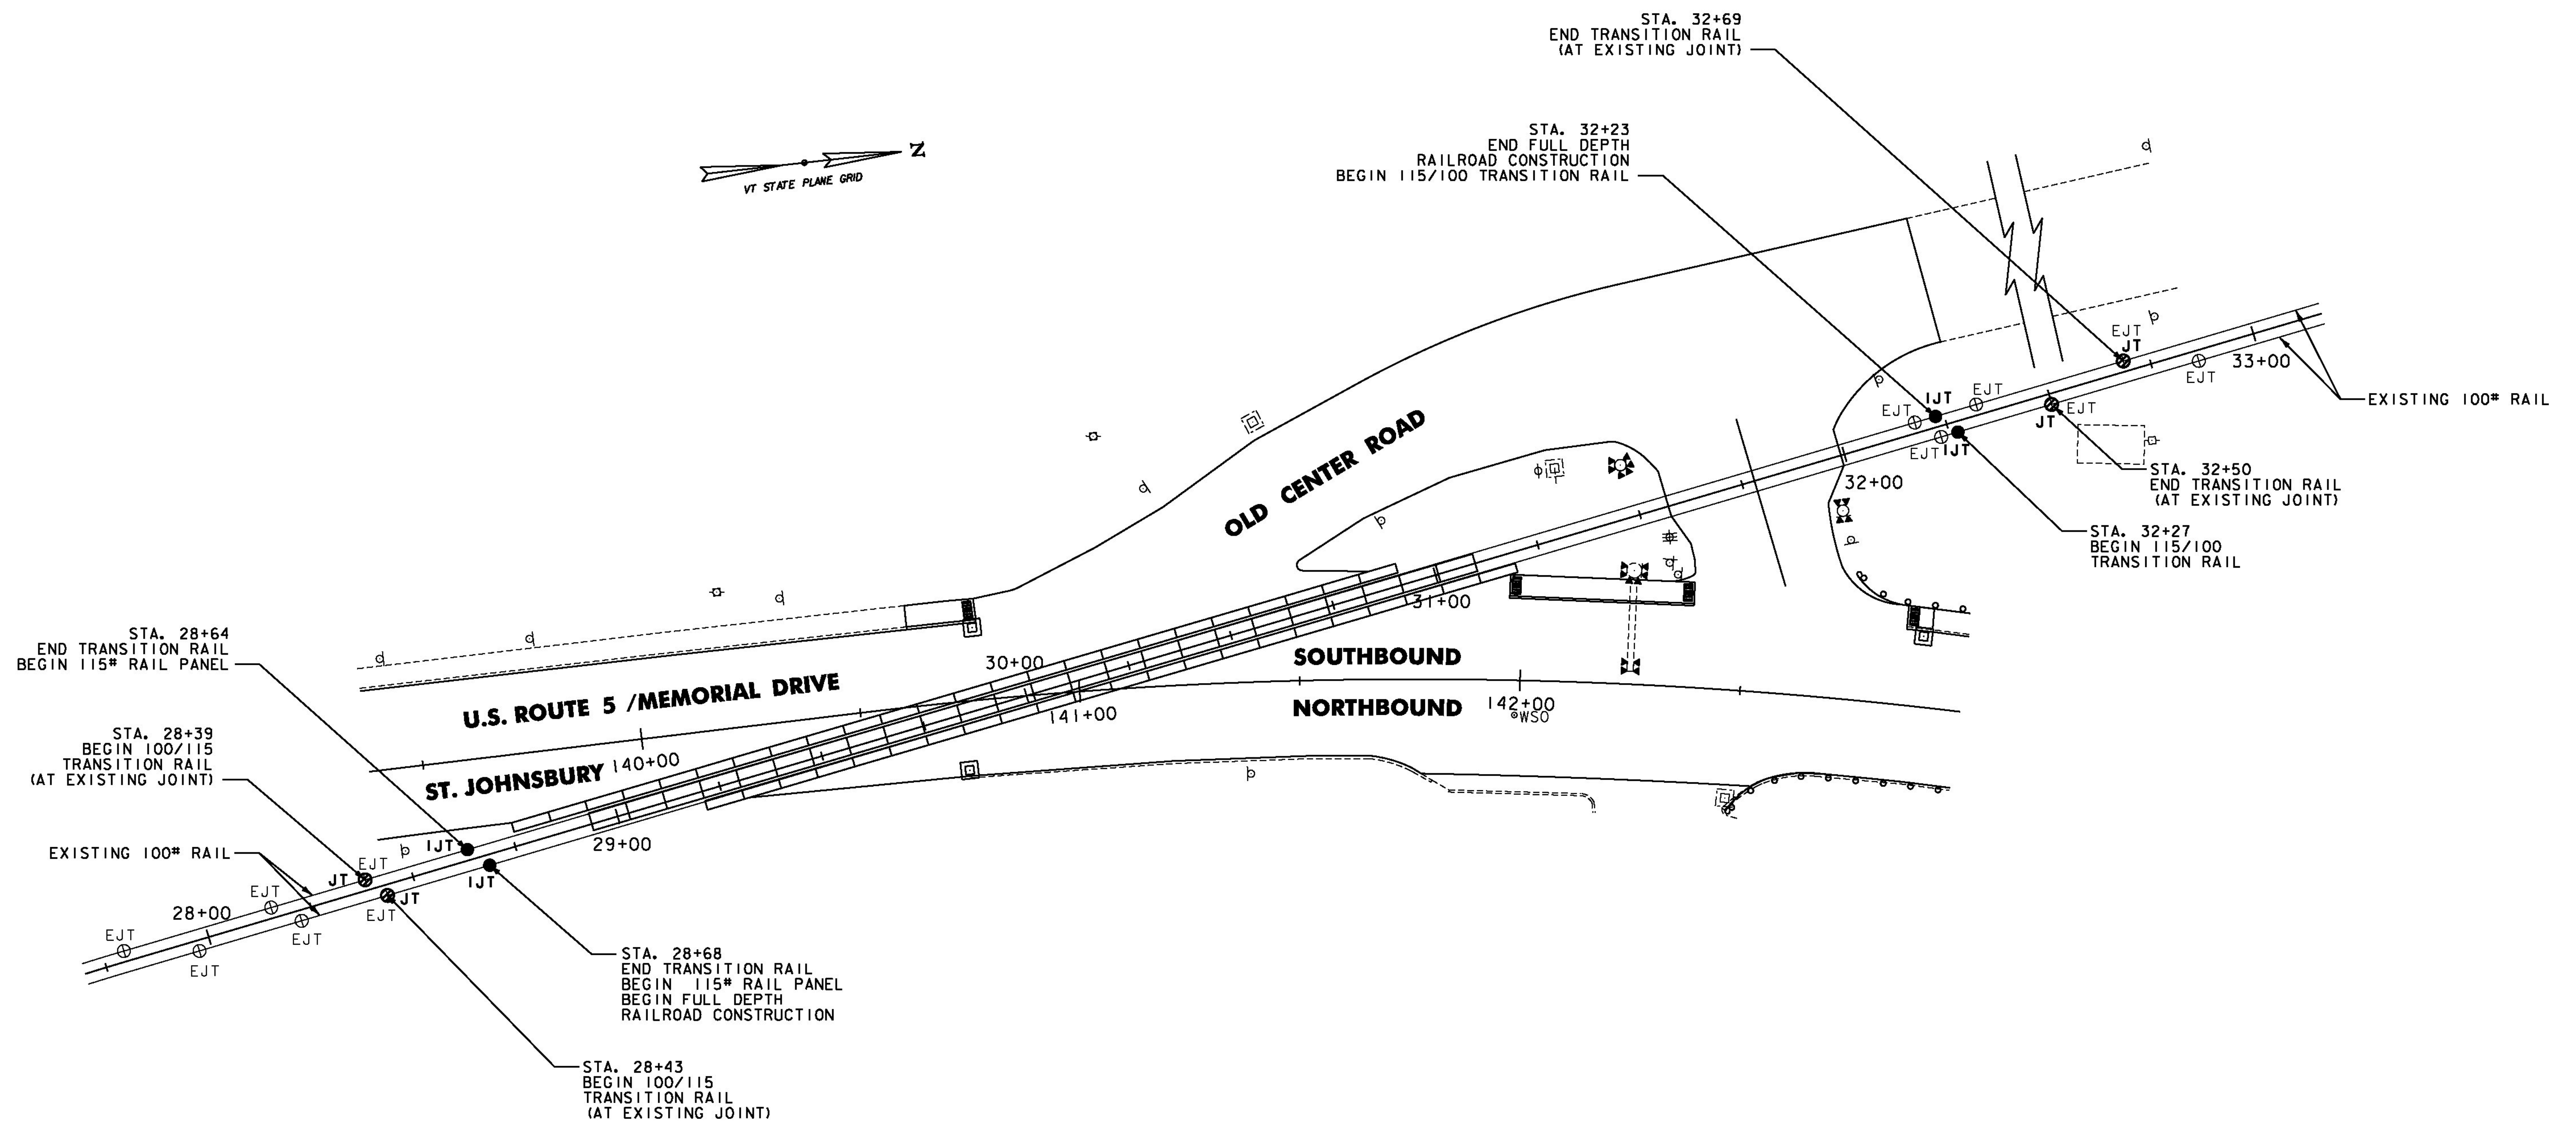

**EXISTING AND PROPOSED RAIL JOINT LAYOUT
U.S. ROUTE 5 CROSSING AND OLD CENTER ROAD AARDOT #850-935M**

LEGEND
 EJT ⊕ EXISTING JOINT
 IJT ● NEW INSULATED JOINT
 JT ⊗ NEW JOINT



NOT TO SCALE

**RAILROAD
CROSSING
DETAIL
SHEET #11**

AARDOT #850-935M

PROJECT NAME: ST JOHNSBURY - LYNDON
 PROJECT NUMBER: STP 2936(1)

FILE NAME: pllc308.dgn
 PROJECT LEADER: G. EDWARDS
 DESIGNED BY: D. DRAPER

PLOT DATE: 5/5/2014
 DRAWN BY: D. DRAPER
 CHECKED BY: J. LITTLE
 SHEET 42 OF 250