


NOTES

- 1. THIS PLAN SHOWS ROAD CLOSURES FOR THE AARDOT 850-919D AND AARDOT 850-918W CROSSINGS. ONLY ONE ROAD CLOSURE IS ALLOWED AT A TIME.
- 2. ALL TRAFFIC CONTROL DETAILS MUST BE DESIGNED AND IMPLEMENTED IN ACCORDANCE WITH SECTION 6 OF THE LATEST EDITION OF THE MANUAL ON UNIFORM TRAFFIC CONTROL DEVICES (MUTCD) AND THE MOST RECENT VAOT STANDARDS.
- 3. THE CONTRACTOR SHALL MAINTAIN PEDESTRIAN ACCESS AT ALL TIMES IN CONFORMANCE WITH MUTCD SECTION 6D AND THE PEDESTRIAN TRAFFIC CONTROL NOTES ON SHEET 247.
THE CONTRACTOR SHALL MAINTAIN DRIVE ACCESS AT ALL TIMES.
- 4. ALL WORK DEPICTED ON THIS SHEET SHALL BE INCLUDED IN THE UNIT PRICE BID FOR EITHER ITEM 900.645 SPECIAL PROVISION (TRAFFIC CONTROL, RAIL HIGHWAY CROSSING) (AARDOT 850-919D) OR ITEM 900.645 SPECIAL PROVISION (TRAFFIC CONTROL,RAILHIGHWAY CROSSING) (AARDOT 850-918W), AS APPLICABLE.

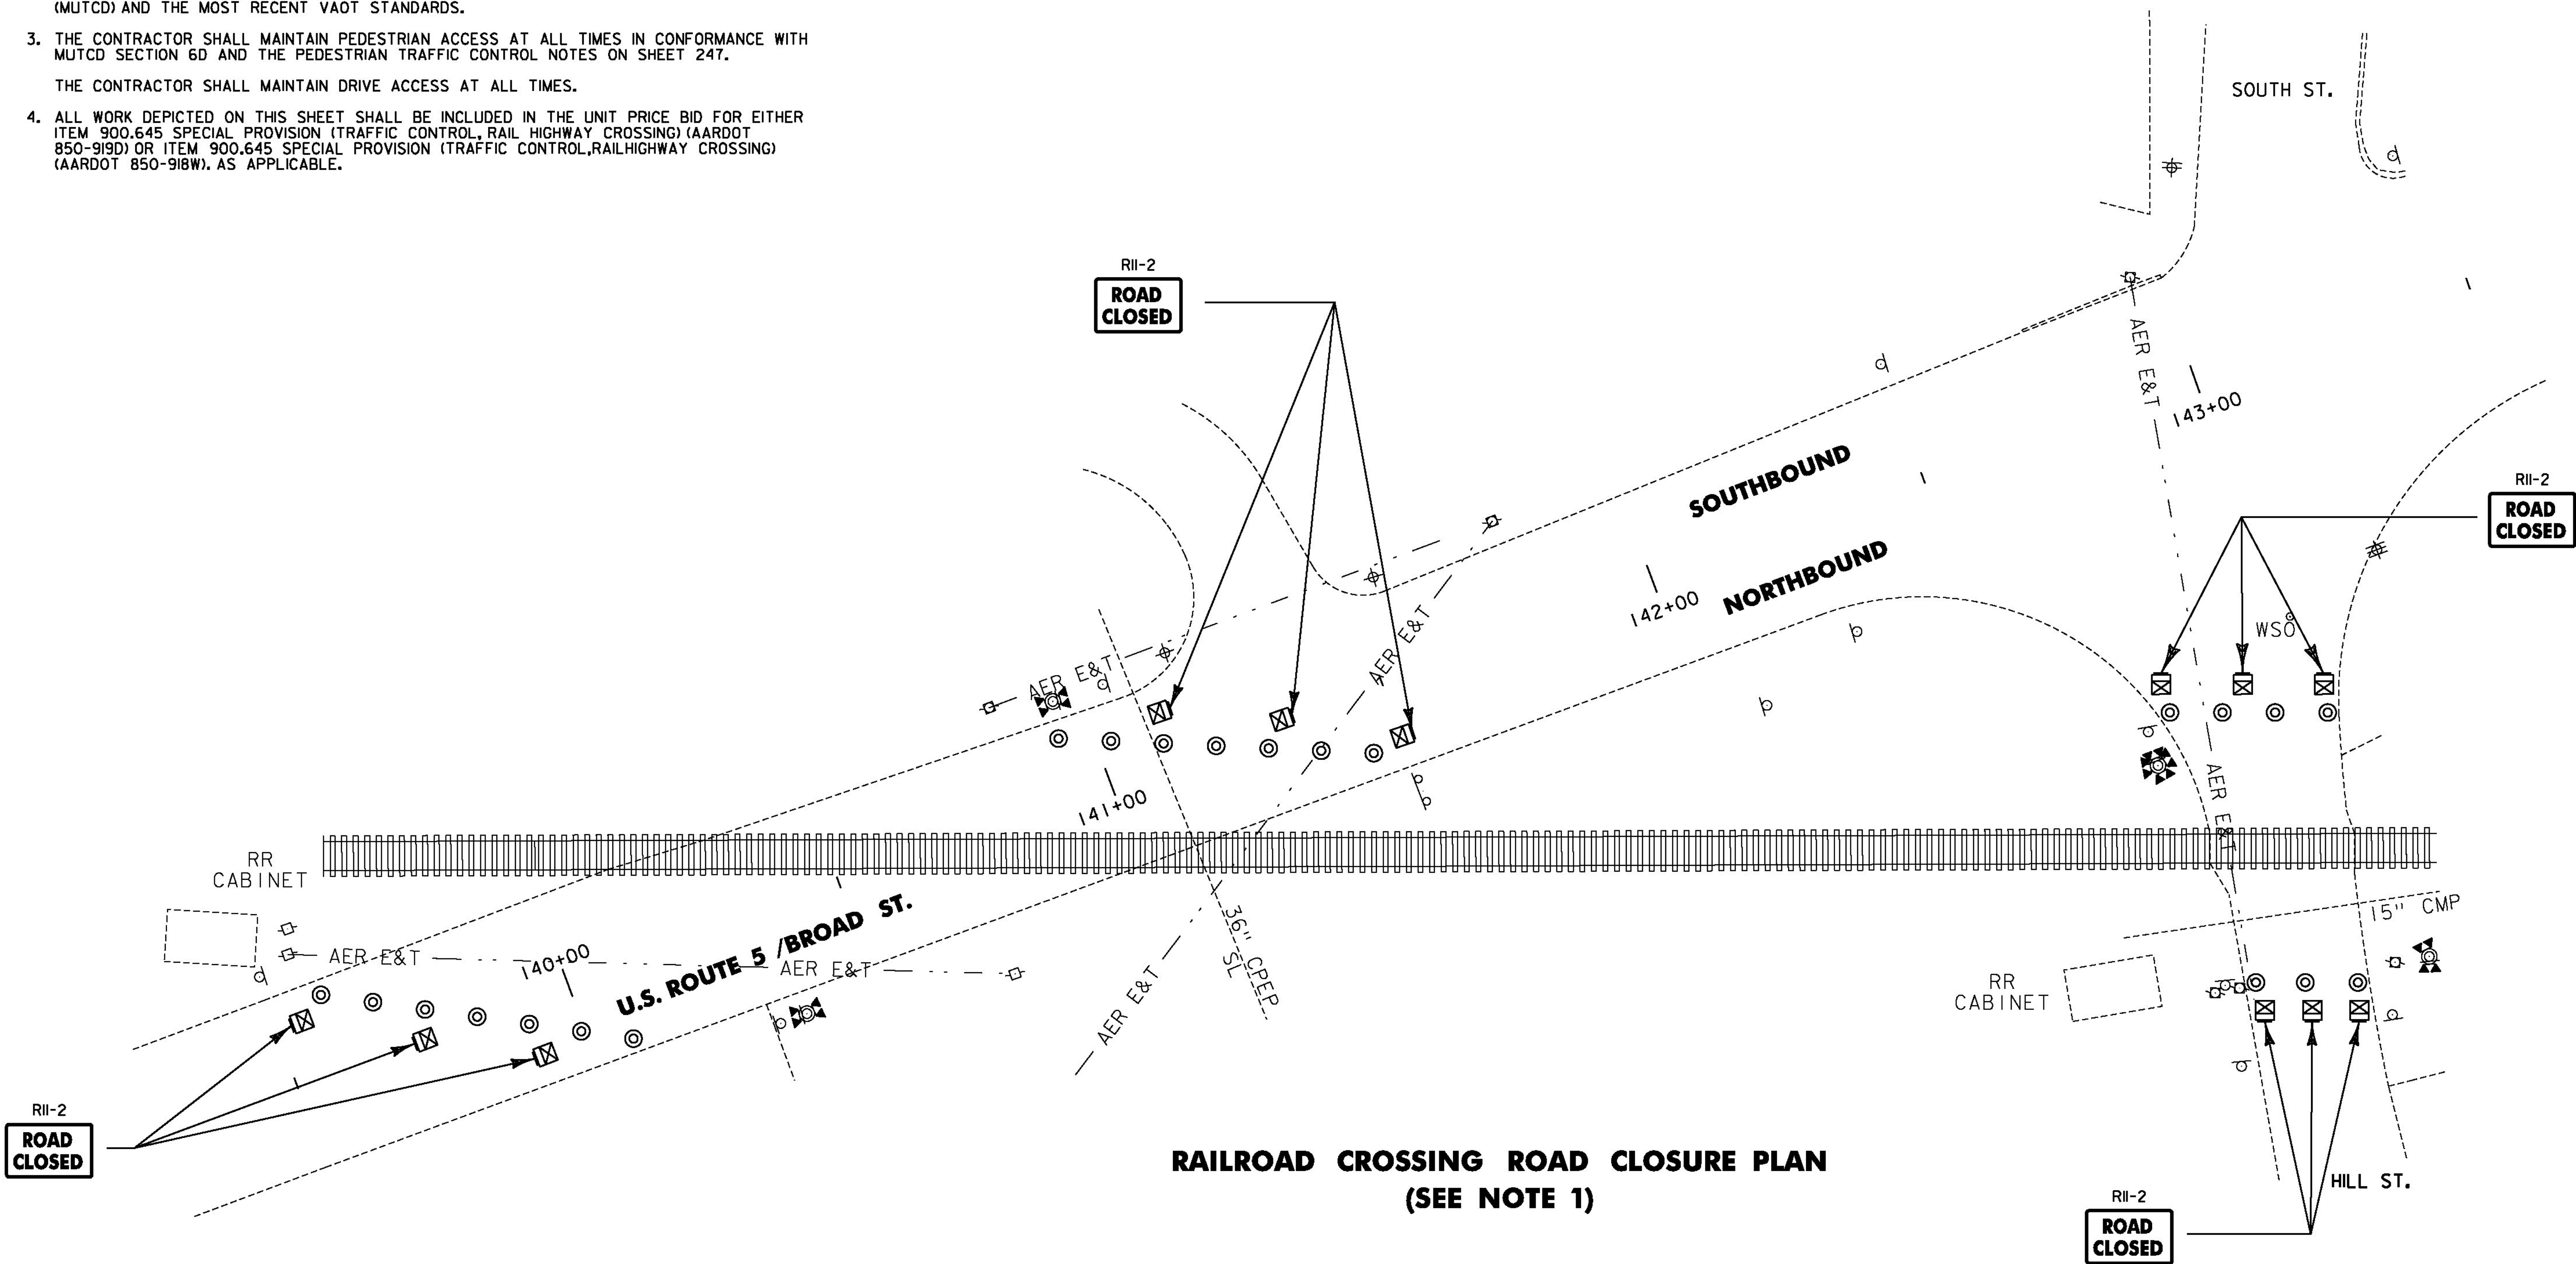

LEGEND

- [Symbol] = TYPE 3 BARRICADE
- [Symbol] = TYPE 3 BARRICADE (MOD.)
- [Symbol] = REFLECTORIZED PLASTIC DRUM



NOT TO SCALE

RAILROAD
CROSSING
DETAIL
SHEET #20

ROAD CLOSURE PLAN FOR CROSSING
AARDOT #850-919D & AARDOT #850-918W

PROJECT NAME: ST JOHNSBURY - LYNDON	
PROJECT NUMBER: STP 2936(I)	
FILE NAME: plic308.dgn	PLOT DATE: 5/5/2014
PROJECT LEADER: G. EDWARDS	DRAWN BY: D. DRAPER
DESIGNED BY: D. DRAPER	CHECKED BY: J. LITTLE
SHEET 51 OF 250	