

CHANGING ELEVATION OF DIS, CBS OR MHS
SEE SHEET 27

REHAB.
DIS, CBS OR MHS, CLASS I, II OR III
SEE SHEETS 27-28

CHANGING ELEVATION OF SEWER MANHOLES
SEE SHEET 28

PORTLAND CEMENT
CONCRETE SIDEWALK, 5 INCH
STA. 153+23, LT
STA. 153+23, RT

DETECTABLE WARNING SURFACE
STA. 153+23, LT
STA. 153+23, RT

VERTICAL GRANITE CURB
STA. 153+23, LT

REMOVING AND RESETTNG CURB
STA. 153+23, LT
STA. 153+23, RT

ADJUST ELEVATION OF VALVE BOX
SEE SHEETS 28-29

DURABLE & TEMPORARY 4 INCH WHITE LINE
(ALL LINES WILL INCLUDE EDGE LINE BREAKS
AND RADII FOR SIDE ROADS)

STA. 150+00 TO 155+00, SOLID LT & RT
STA. 150+00 TO 150+15, DOTTED LT
STA. 150+00 TO 152+83, SOLID RT (DIAGONALS)
STA. 154+55 TO 155+00, SOLID LT (LANE LINE)

DURABLE & TEMPORARY 4 INCH YELLOW LINE
(ALL LINES WILL INCLUDE & BREAKS FOR
SIDE ROADS & CROSSWALKS)

STA. 150+00 TO 150+88, DOUBLE SOLID LT (ISLAND)
STA. 150+88 TO 153+43, DOUBLE SOLID LT (2)
STA. 153+76, DOUBLE SOLID LT (SUMMER ST. TH-306)
STA. 153+82 TO 154+34, DOUBLE SOLID LT & RT
STA. 154+12, DOUBLE SOLID LT (FOREST AVE. TH-354)
STA. 154+72 TO 155+00, SOLID LT & RT

DURABLE & TEMPORARY 8 INCH YELLOW LINE
STA. 150+88 TO 154+20, LT (DIAGONALS)
SEE SHEET 55

DURABLE & TEMPORARY 24 INCH STOP BAR
STA. 153+76, LT (SUMMER ST. TH-306)
STA. 154+12, LT (FOREST AVE. TH-354)


DURABLE LETTER OR SYMBOL, TYPE D TAPE
STA. 153+76, LT "STOP" (SUMMER ST. TH-306)
STA. 154+12, LT "STOP" (FOREST AVE. TH-354)
STA. 154+76, LT ARROW

DURABLE CROSSWALK MARKING, TYPE A TAPE
STA. 153+23, LT - RT
STA. 153+29 TO 153+96, LT
SEE SHEET 55 (TYP.)

TEMPORARY LETTER OR SYMBOL, PAINT
STA. 153+76, LT "STOP" (SUMMER ST. TH-306)
STA. 154+12, LT "STOP" (FOREST AVE. TH-354)
STA. 154+76, LT ARROW

TEMPORARY CROSSWALK MARKING, PAINT
STA. 153+23, LT - RT
STA. 153+29 TO 153+96, LT
SEE SHEET 55 (TYP.)

REMOVING SIGNS
AS SHOWN - 8

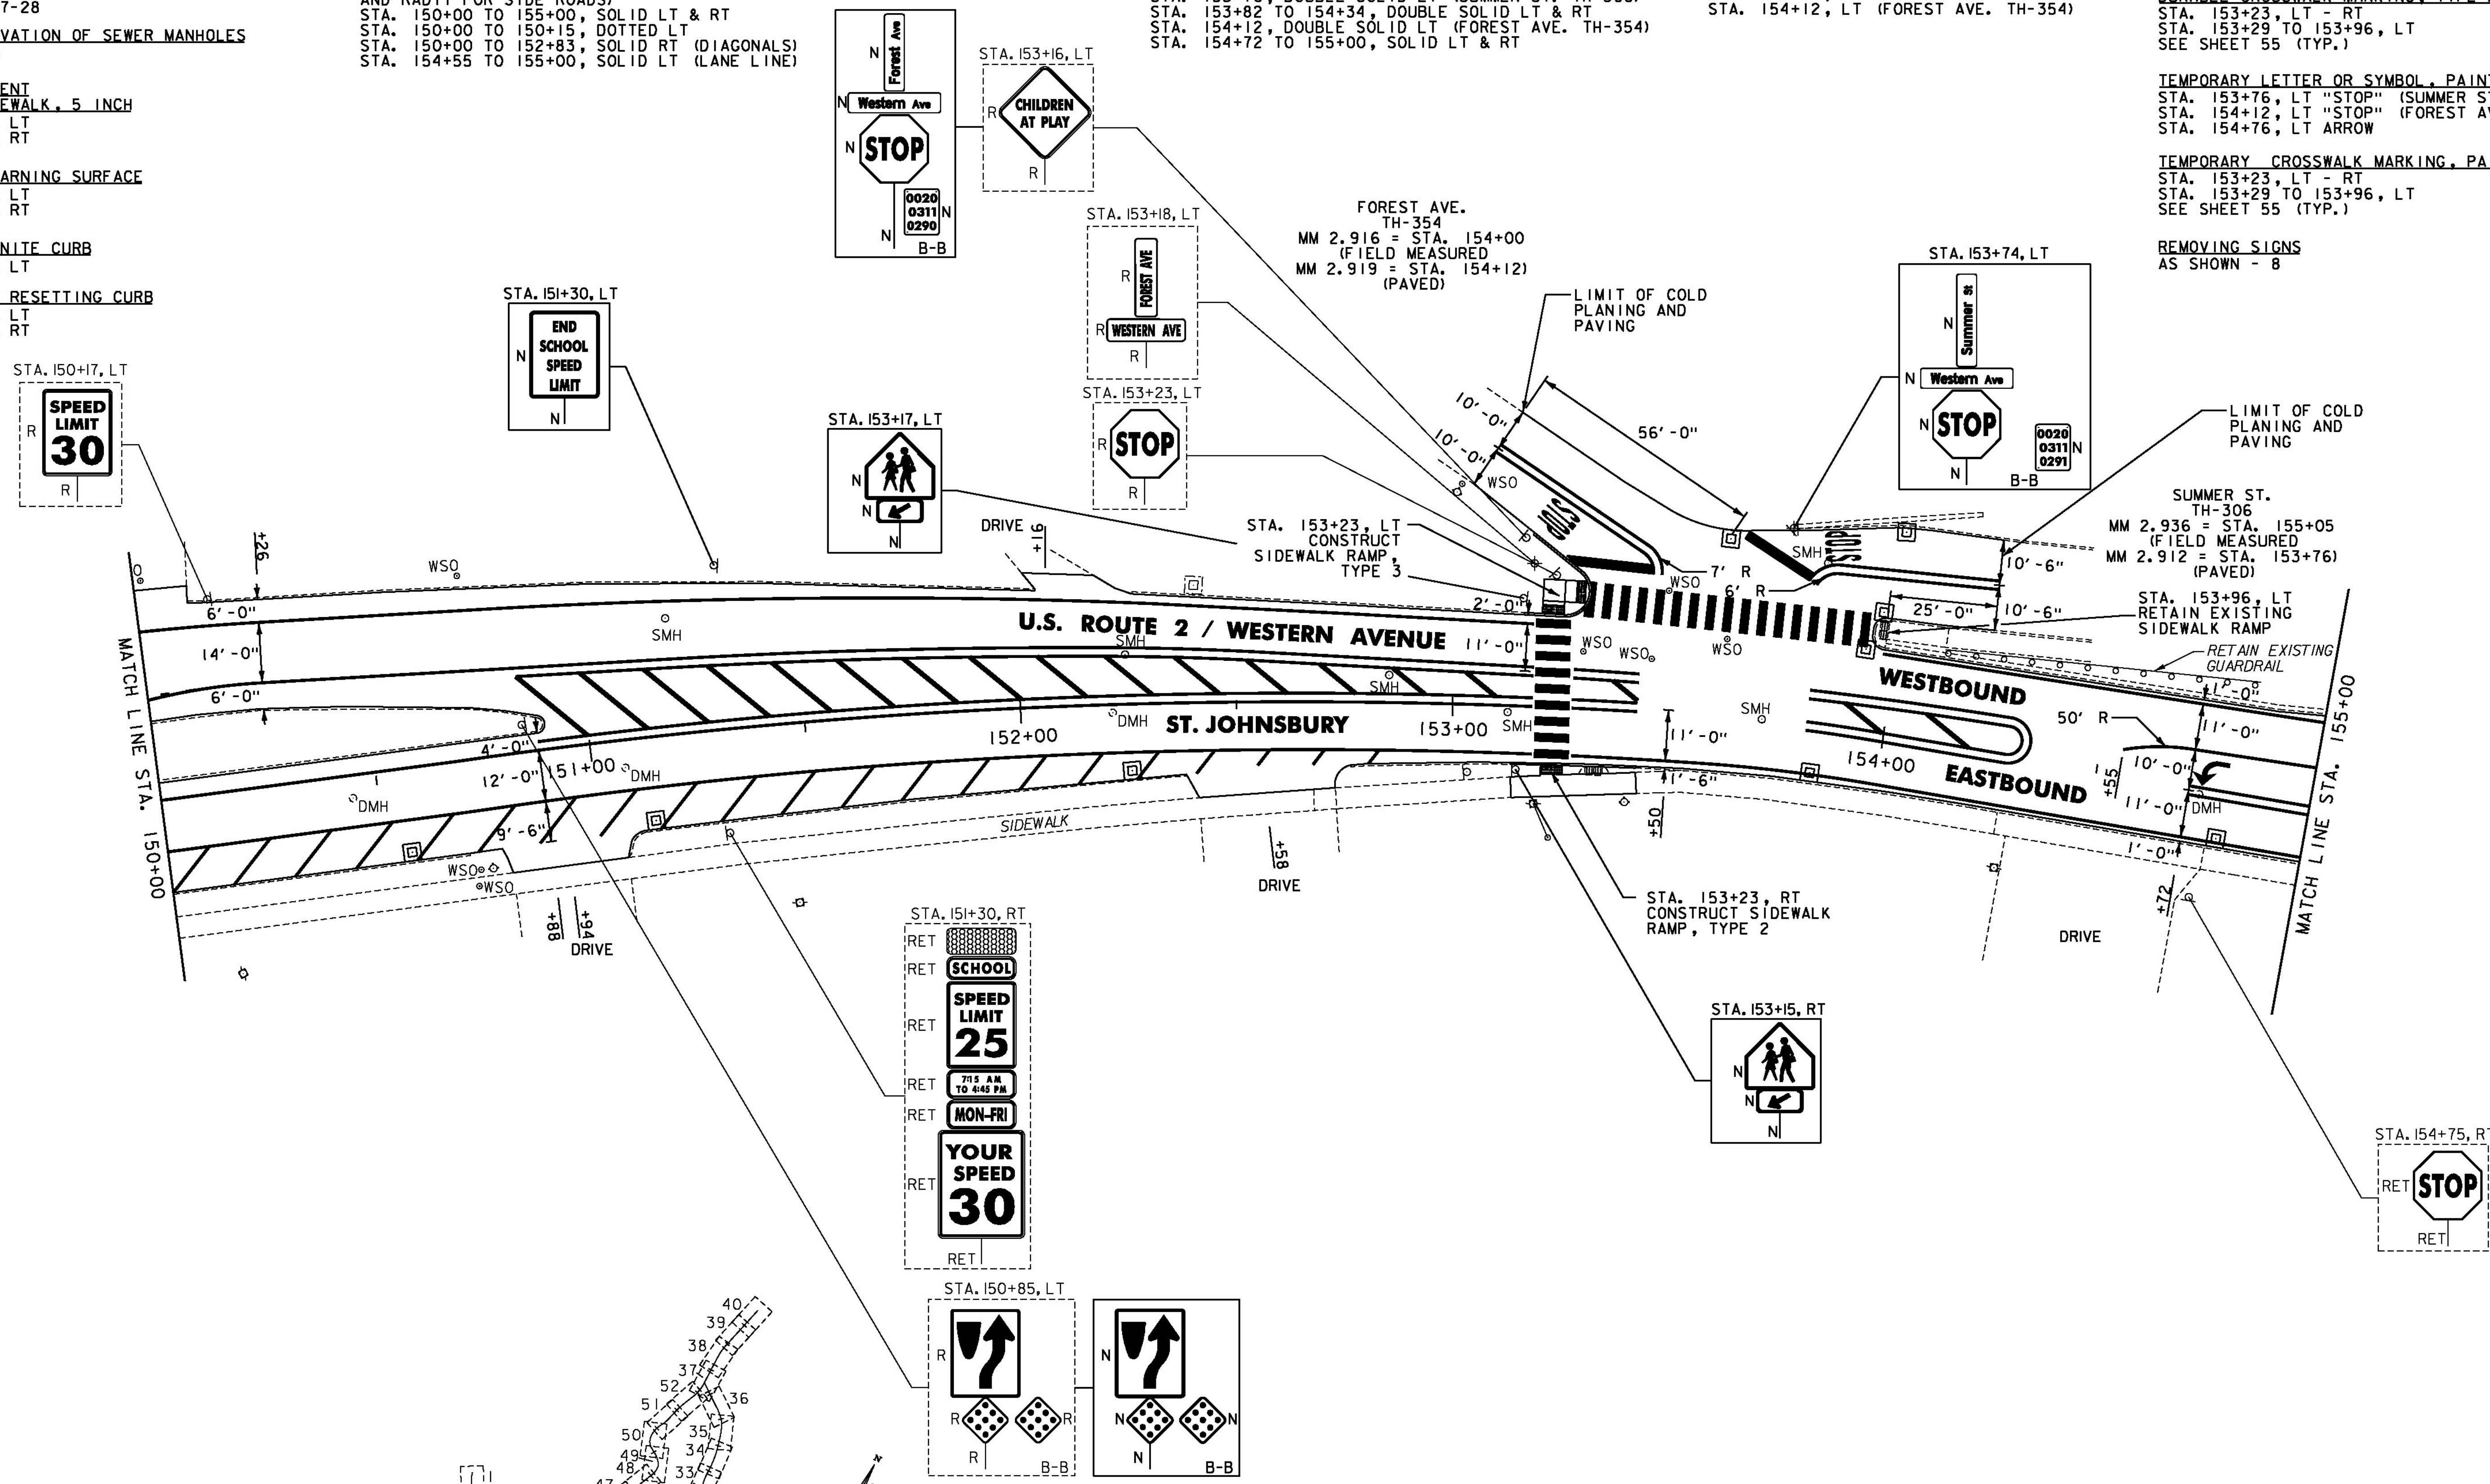

- NOTES:
- 1. FOR LEGENDS, SEE SHEET 3.
 - 2. ALL EXISTING SIGNS NOT SHOWN ON THE PLANS SHALL BE RETAINED.



NOT TO SCALE	
PROJECT LAYOUT SHEET #3	
PROJECT NAME: ST JOHNSBURY - LYNDON	
PROJECT NUMBER: STP 2936(1)	
FILE NAME: pllc308.dgn	PLOT DATE: 7/17/2014
PROJECT LEADER: G. EDWARDS	DRAWN BY: D. DRAPER
DESIGNED BY: D. DRAPER	CHECKED BY: J. LITTLE
	SHEET 62 OF 250