

CHANGING ELEVATION OF Dis, CBs OR MHS
SEE SHEET 27

REHAB.
Dis, CBs OR MHS, CLASS I, II OR III
SEE SHEETS 27-28

CHANGING ELEVATION OF SEWER MANHOLES
SEE SHEET 28

DURABLE & TEMPORARY 4 INCH WHITE LINE
(ALL LINES WILL INCLUDE EDGE LINE BREAKS
AND RADII FOR SIDE ROADS)

STA. 155+00 TO 160+00, SOLID LT & RT
STA. 155+00 TO 156+19, SOLID LT (LANE LINE)
STA. 156+19 TO 157+89, DOTTED LT

DURABLE & TEMPORARY 4 INCH YELLOW LINE
(ALL LINES WILL INCLUDE & BREAKS FOR SIDE ROADS)

STA. 155+00 TO 157+26, SOLID LT & RT
STA. 157+26 TO 160+00, DOUBLE SOLID LT & RT

DURABLE & TEMPORARY 8 INCH YELLOW LINE
STA. 157+26 TO 160+00, LT & RT (DIAGONALS)
SEE SHEET 55



DURABLE LETTER OR SYMBOL, TYPE D TAPE

STA. 155+30, LT "SCHOOL"
STA. 155+46, LT "ONLY"
STA. 156+15, LT ARROW

TEMPORARY LETTER OR SYMBOL, PAINT

STA. 155+30, LT "SCHOOL"
STA. 156+15, LT ARROW

REMOVING SIGNS
AS SHOWN - 3

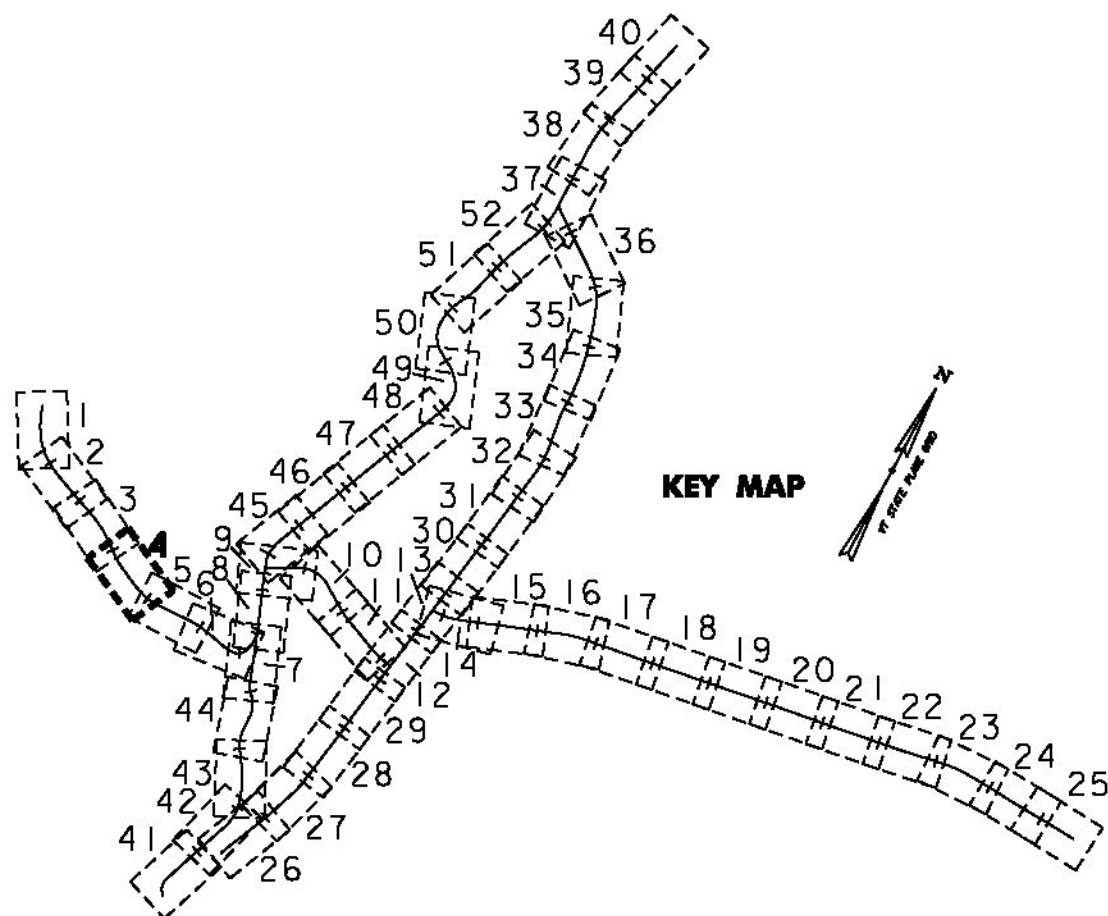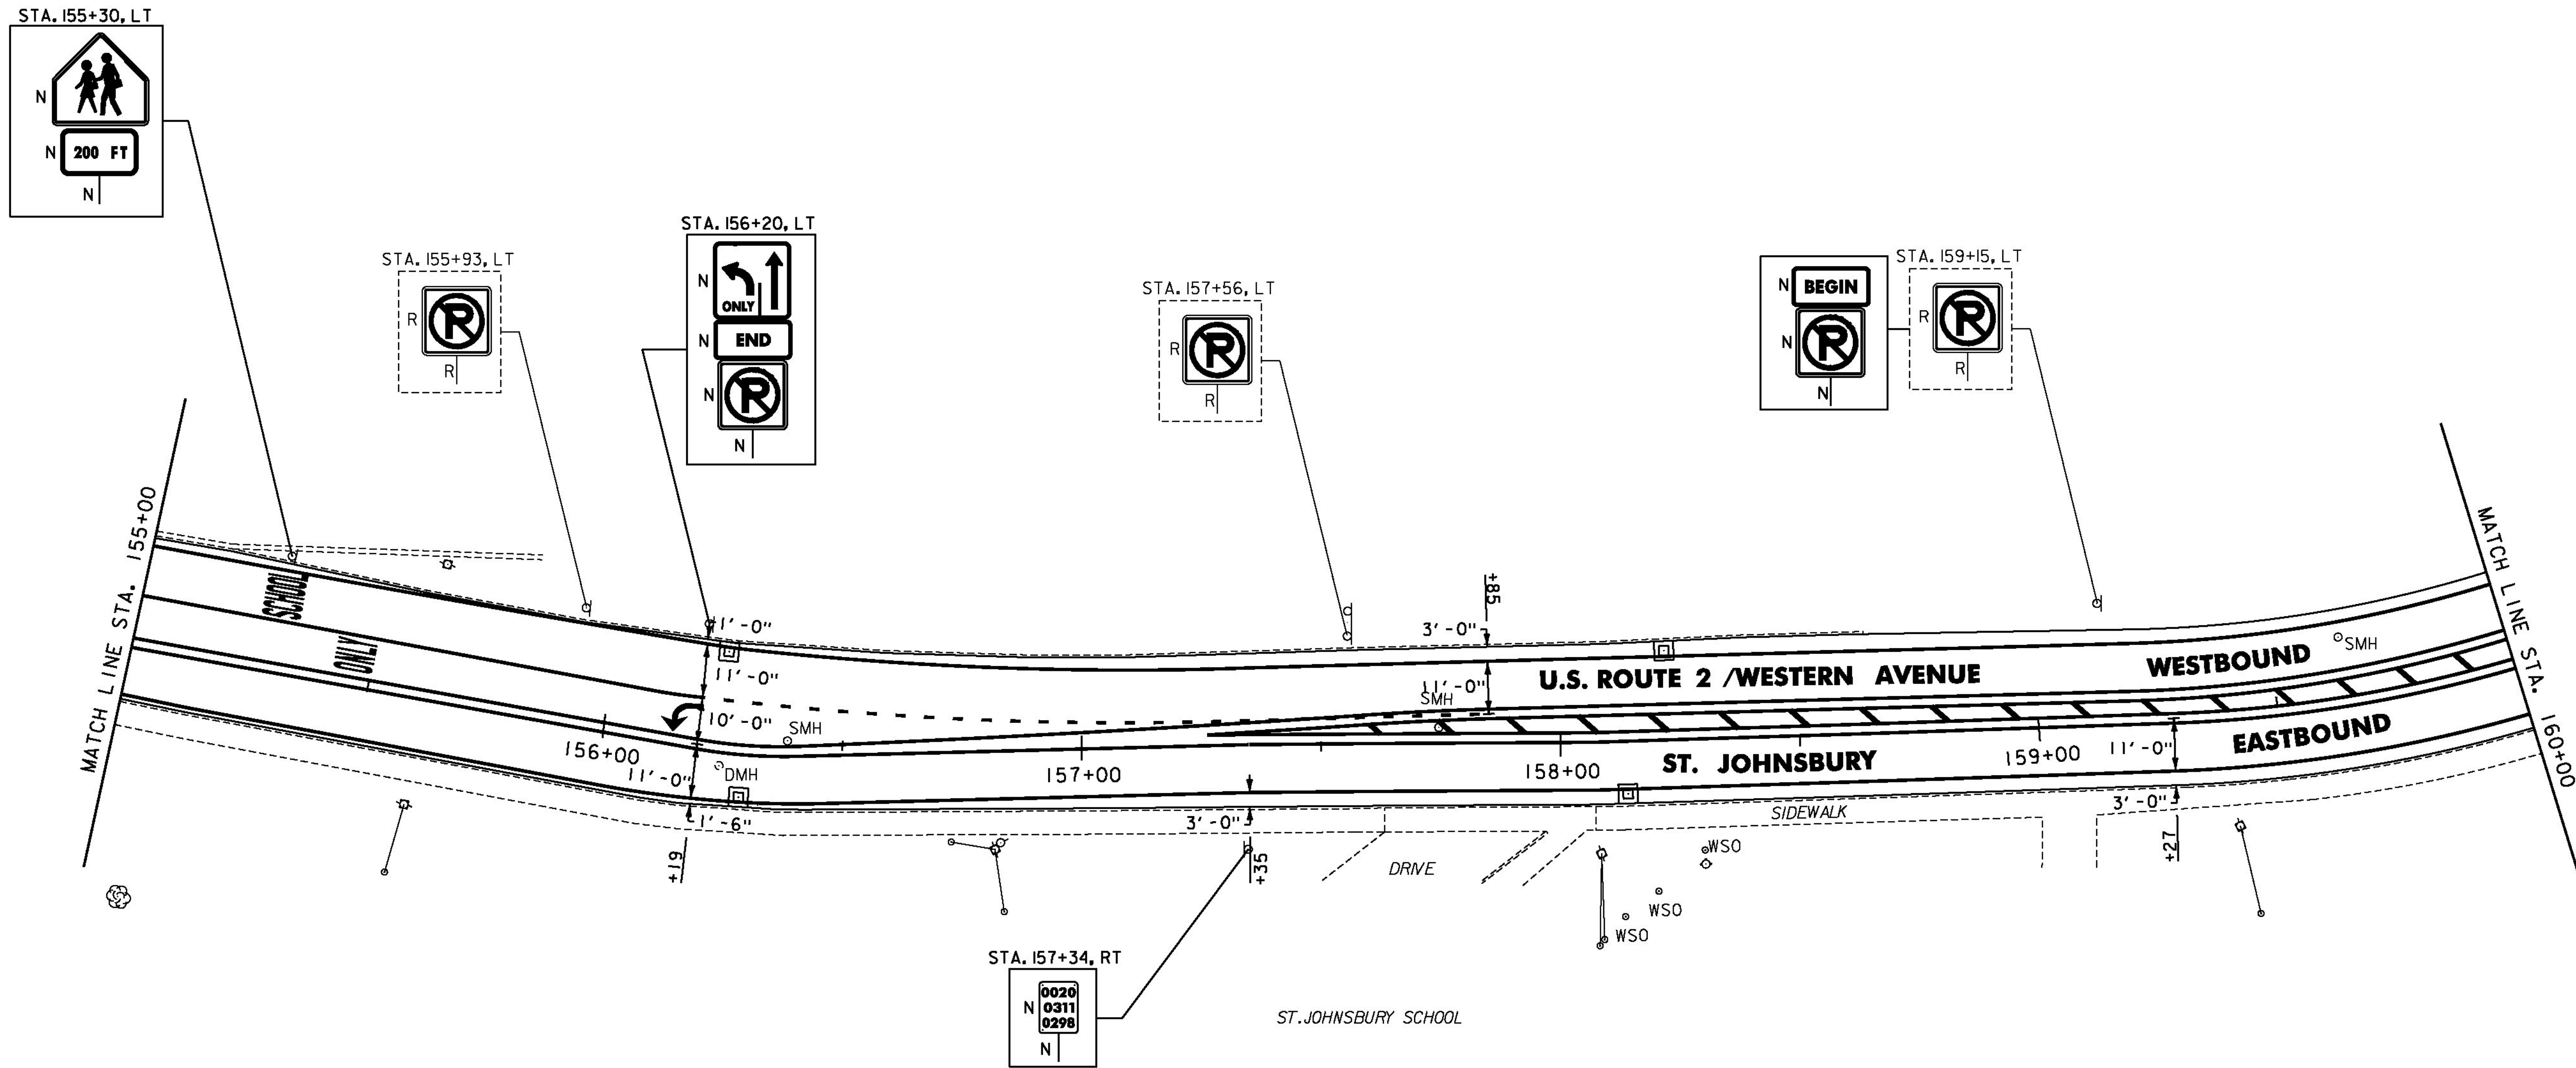

- NOTES:
- FOR LEGENDS, SEE SHEET 3.
 - ALL EXISTING SIGNS NOT SHOWN ON THE PLANS SHALL BE RETAINED.



NOT TO SCALE

PROJECT
LAYOUT
SHEET #4

PROJECT NAME: ST JOHNSBURY - LYNDON
PROJECT NUMBER: STP 2936(I)

FILE NAME: pllc308.dgn
PROJECT LEADER: G. EDWARDS
DESIGNED BY: D. DRAPER

PLOT DATE: 7/17/2014
DRAWN BY: D. DRAPER
CHECKED BY: J. LITTLE
SHEET 63 OF 250