


CHANGING ELEVATION OF Dis, CBs OR MHS SEE SHEET 27 REHAB. Dis, CBs OR MHS, CLASS I, II OR III SEE SHEETS 27-28 CHANGING ELEVATION OF SEWER MANHOLES SEE SHEET 28 PORTLAND CEMENT CONCRETE SIDEWALK, 5 INCH STA. 172+92, RT STA. 172+92, LT	DETECTABLE WARNING SURFACE STA. 172+92, RT STA. 172+92, LT ADJUST ELEVATION OF VALVE BOX SEE SHEETS 28-29	DURABLE & TEMPORARY 4 INCH WHITE LINE (ALL LINES WILL INCLUDE EDGE LINE BREAKS AND RADII FOR SIDE ROADS) STA. 172+00 TO 172+88, SOLID LT & RT STA. 172+00 TO 172+39, SOLID LT (LANE LINE) STA. 172+39 TO 173+19, DOTTED LT STA. 172+97 TO 175+00, RT (PARKING SPACES & DIAGONALS) STA. 173+68 TO 175+00, LT (PARKING SPACES & DIAGONALS) SEE SHEETS 55 TO 56 (TYP.) STA. 174+45 TO 175+00, DOTTED RT DURABLE & TEMPORARY 4 INCH YELLOW LINE (ALL LINES WILL INCLUDE $\frac{1}{4}$ BREAKS FOR SIDE ROADS & CROSSWALKS) STA. 172+00 TO 175+00, SOLID LT & RT	DURABLE & TEMPORARY LETTER OR SYMBOL STA. 172+35, LT ARROW (2) DURABLE CROSSWALK MARKING, TYPE A TAPE STA. 172+92, LT - RT SEE SHEET 55 (TYP.) TEMPORARY CROSSWALK MARKING, PAINT STA. 172+92, LT - RT SEE SHEET 55 (TYP.)	REMOVING SIGNS AS SHOWN - 15 ERECTING SALVAGED SIGNS AS SHOWN - 1	SPECIAL PROVISION (PARKING METER POST) STA. 173+37, RT STA. 173+70, RT SPECIAL PROVISION (REMOVE & RESET PARKING METER) STA. 173+37, RT STA. 173+70, RT SPECIAL PROVISION (REMOVE PARKING METER POST) STA. 173+28, RT STA. 173+68, RT
--	---	---	--	---	---

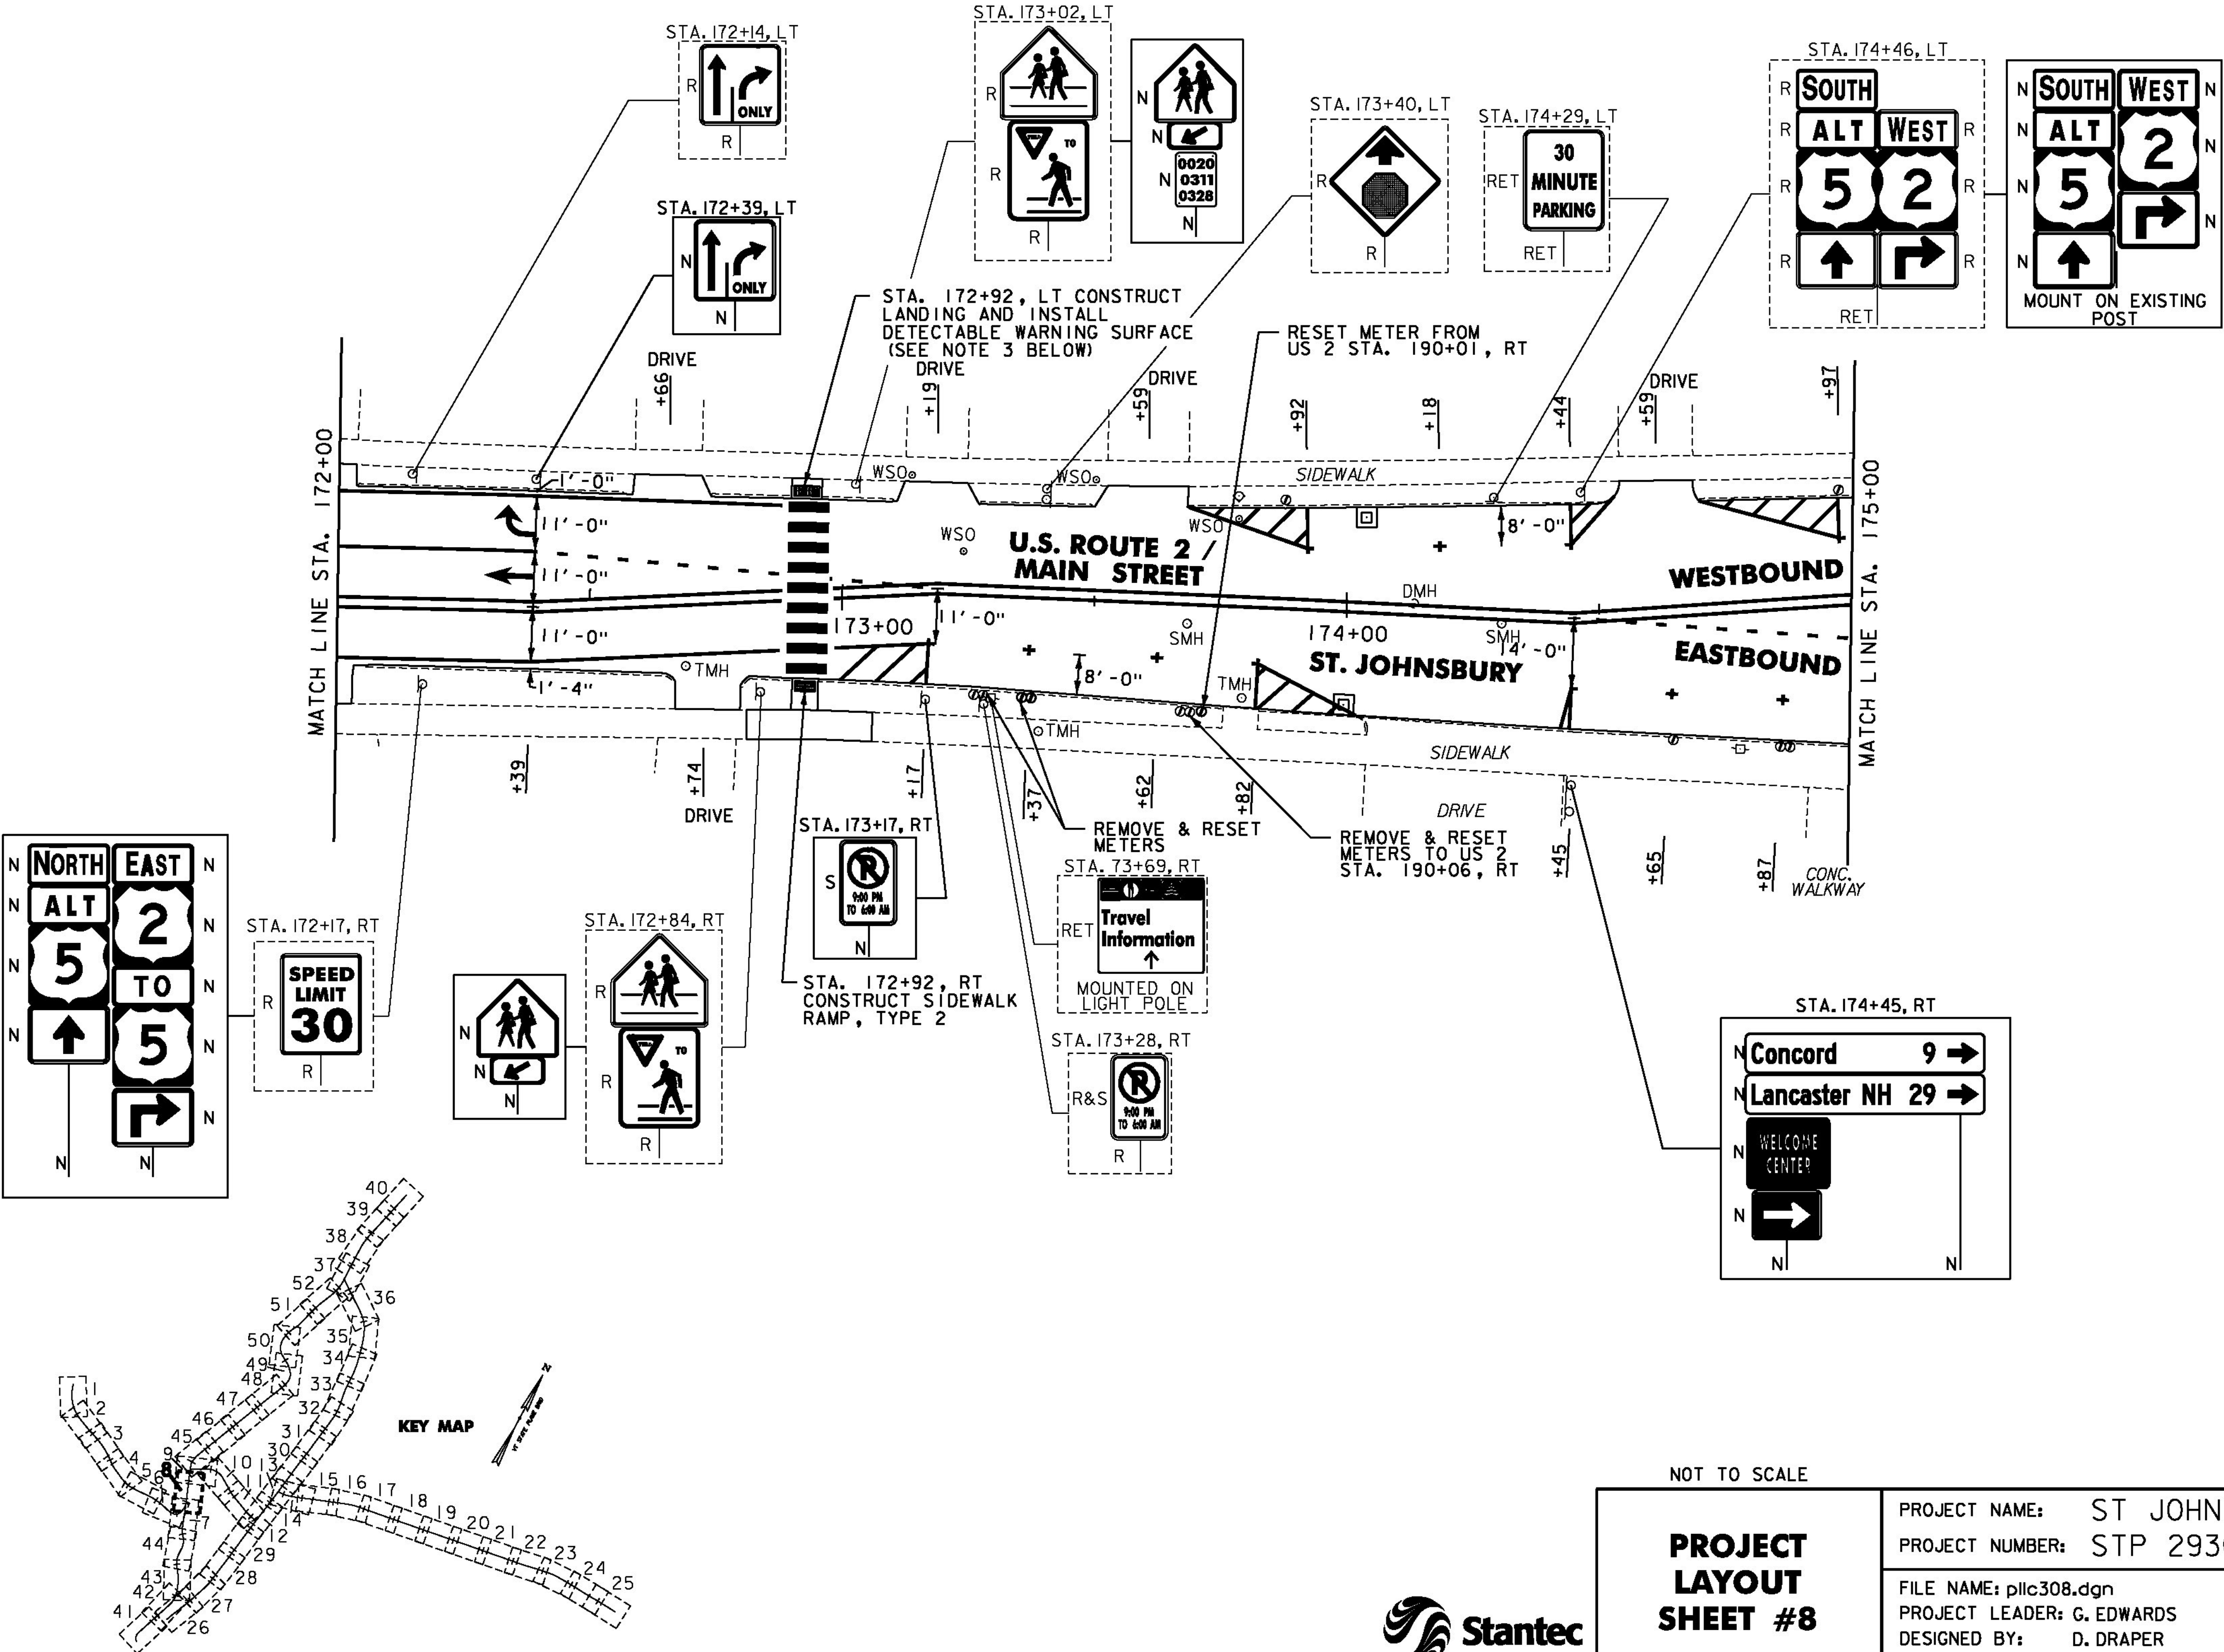

- NOTES:
- FOR LEGENDS, SEE SHEET 3.
 - ALL EXISTING SIGNS NOT SHOWN ON THE PLANS SHALL BE RETAINED.
 - THE SIDEWALK "LANDINGS" NOTED CONSIST OF THE REMOVAL AND REPLACEMENT OF A SINGLE SLAB OF CONCRETE SIDEWALK IN ORDER TO INSTALL A NEW DETECTABLE WARNING SURFACE. SEE SHEETS 12-25.



NOT TO SCALE PROJECT LAYOUT SHEET #8	PROJECT NAME: ST JOHNSBURY - LYNDON	
	PROJECT NUMBER: STP 2936(I)	
	FILE NAME: pllc308.dgn	PLOT DATE: 5/5/2014
	PROJECT LEADER: G. EDWARDS	DRAWN BY: D. DRAPER
	DESIGNED BY: D. DRAPER	CHECKED BY: J. LITTLE
		SHEET 68 OF 250