


**FOR ALL REMAINING
CONSTRUCTION & DETAILING NOTES
SEE SHEET 74**

REMOVING SIGNS
AS SHOWN - 56

ERECTING SALVAGED SIGNS
AS SHOWN - 3

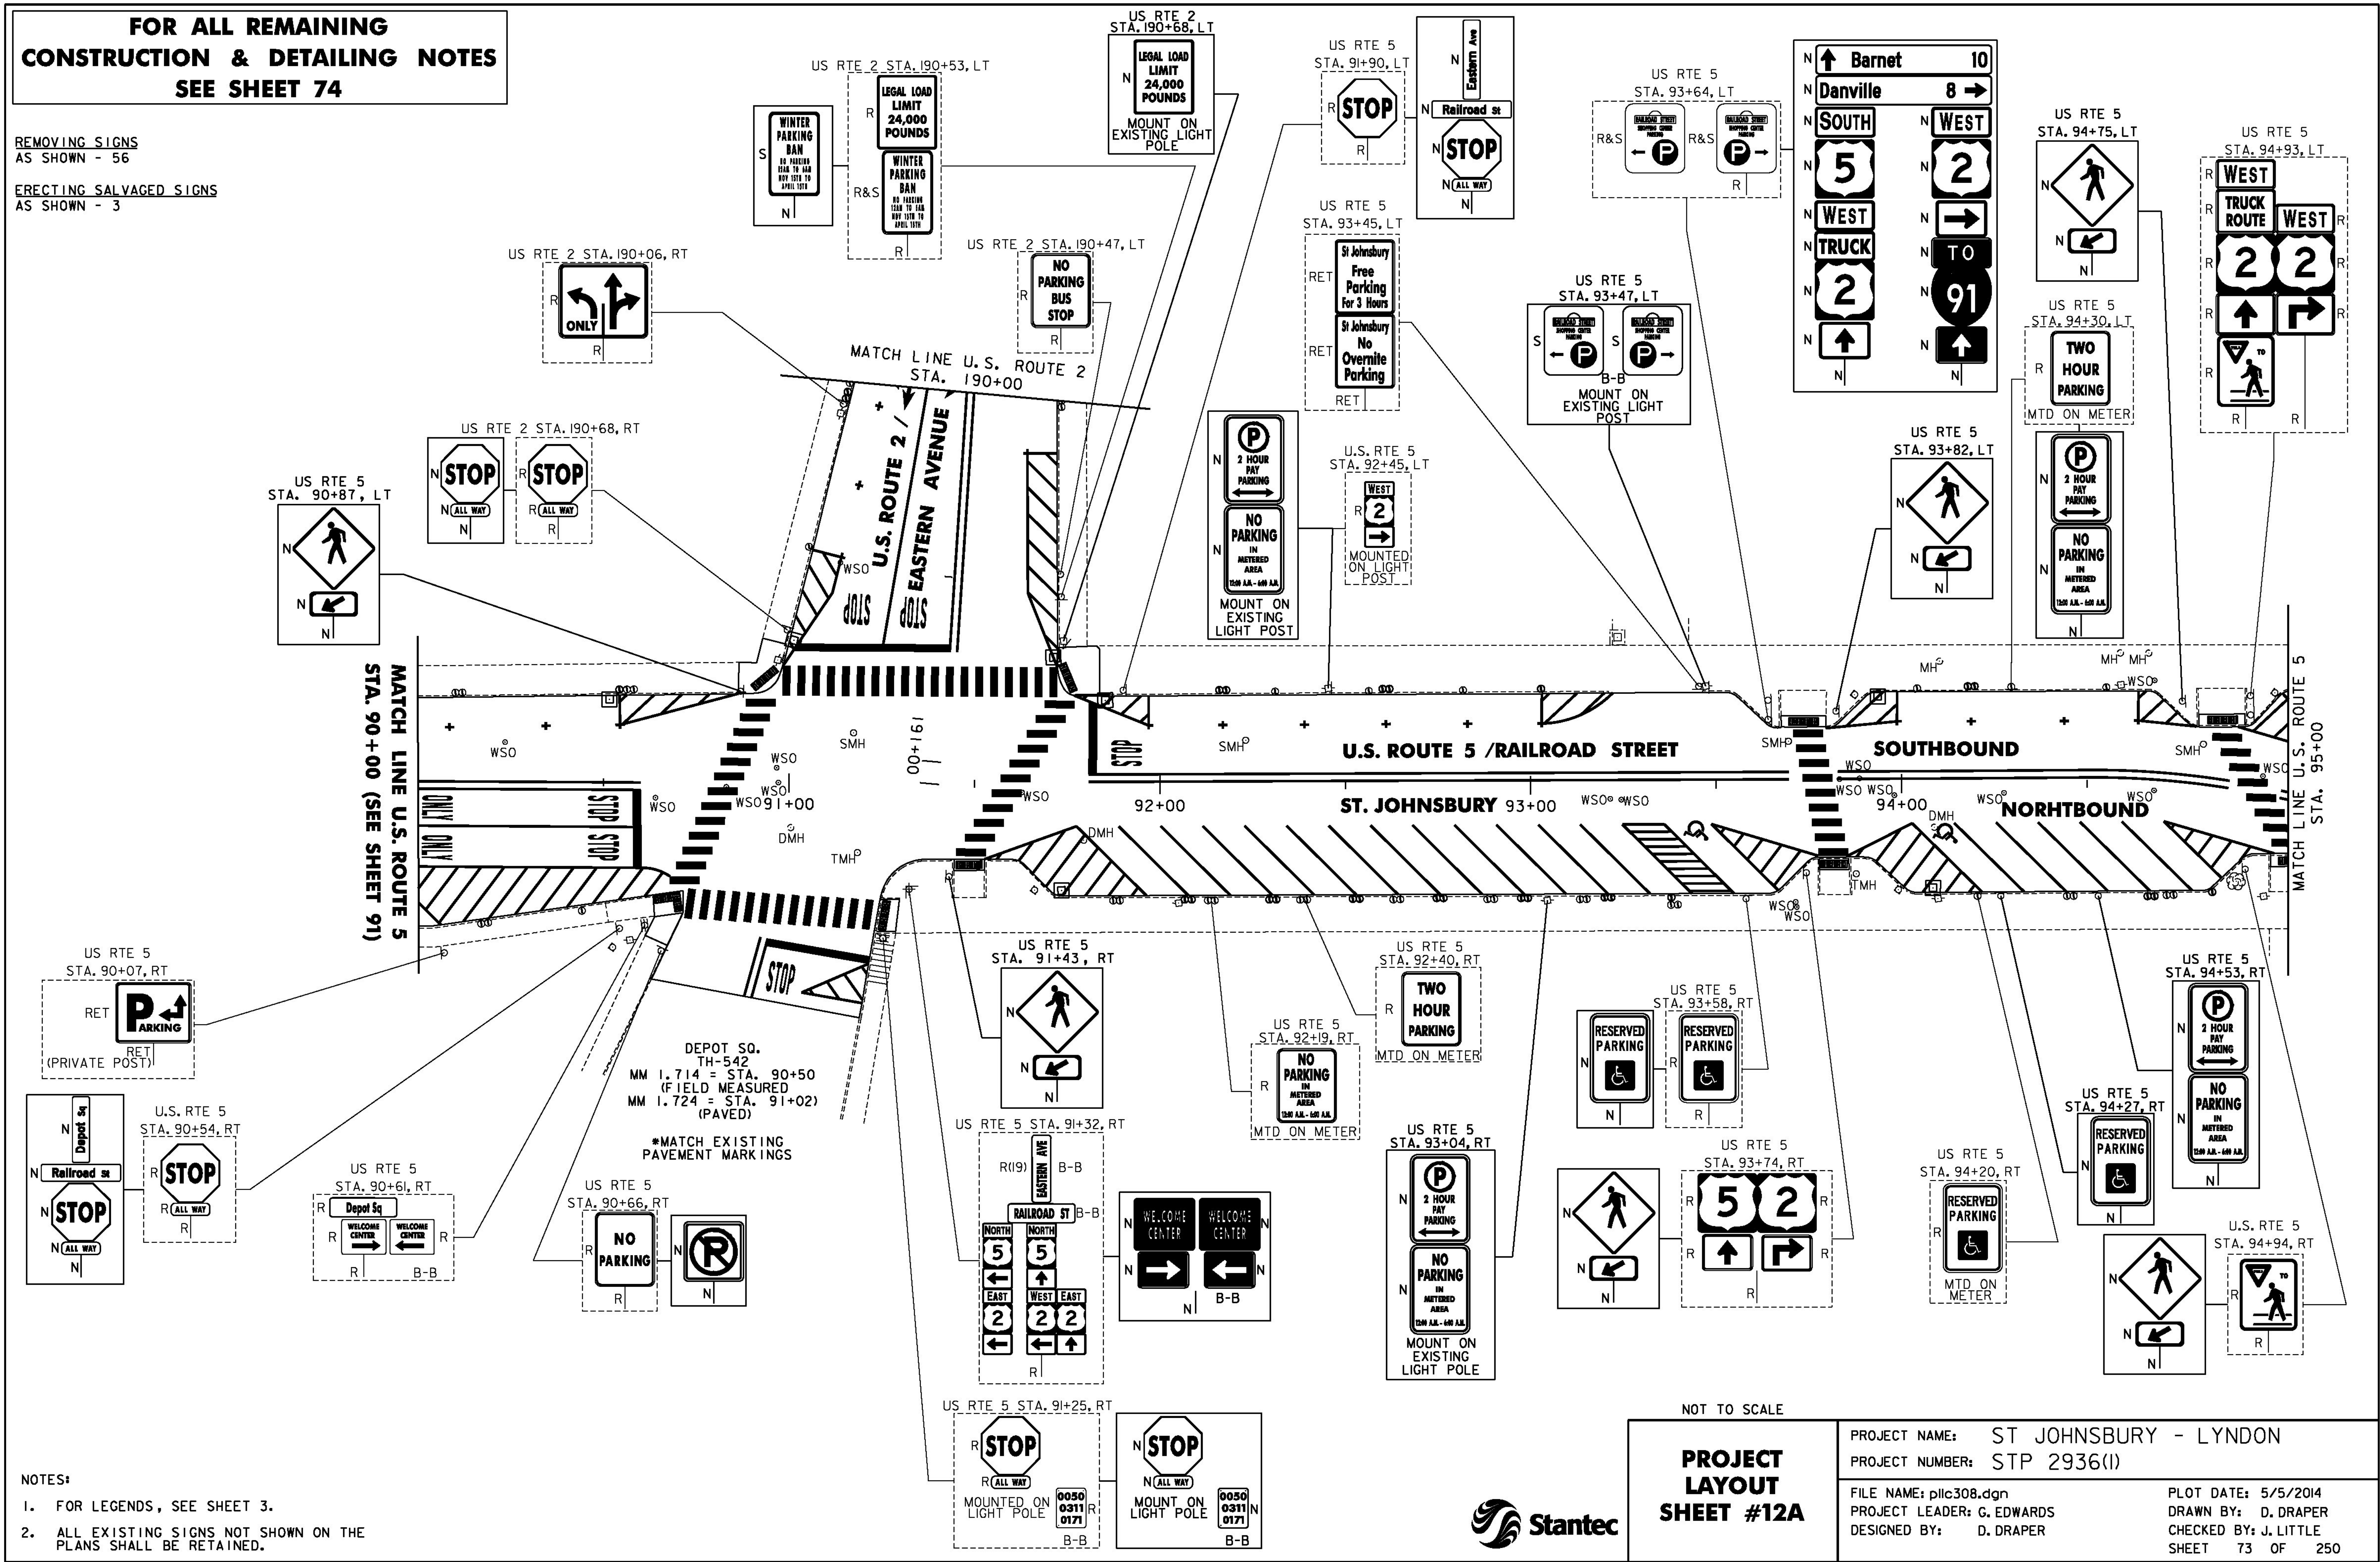

NOT TO SCALE

**PROJECT
LAYOUT
SHEET #12A**

