


DURABLE & TEMPORARY 4 INCH WHITE LINE
(ALL LINES WILL INCLUDE EDGE LINE BREAKS
AND RADII FOR SIDE ROADS)
STA. 192+00 TO 195+00, SOLID LT & RT
STA. 192+00 TO 192+45, SOLID LT (LANE LINE)
STA. 192+45 TO 193+76, DOTTED LT

DURABLE & TEMPORARY 4 INCH YELLOW LINE
(ALL LINES WILL INCLUDE C BREAKS FOR SIDE ROADS)
STA. 192+00 TO 195+00, SOLID LT & RT
DURABLE & TEMPORARY LETTER OR SYMBOL
STA. 192+41, LT ARROWS (2)

REMOVING SIGNS
AS SHOWN - 16

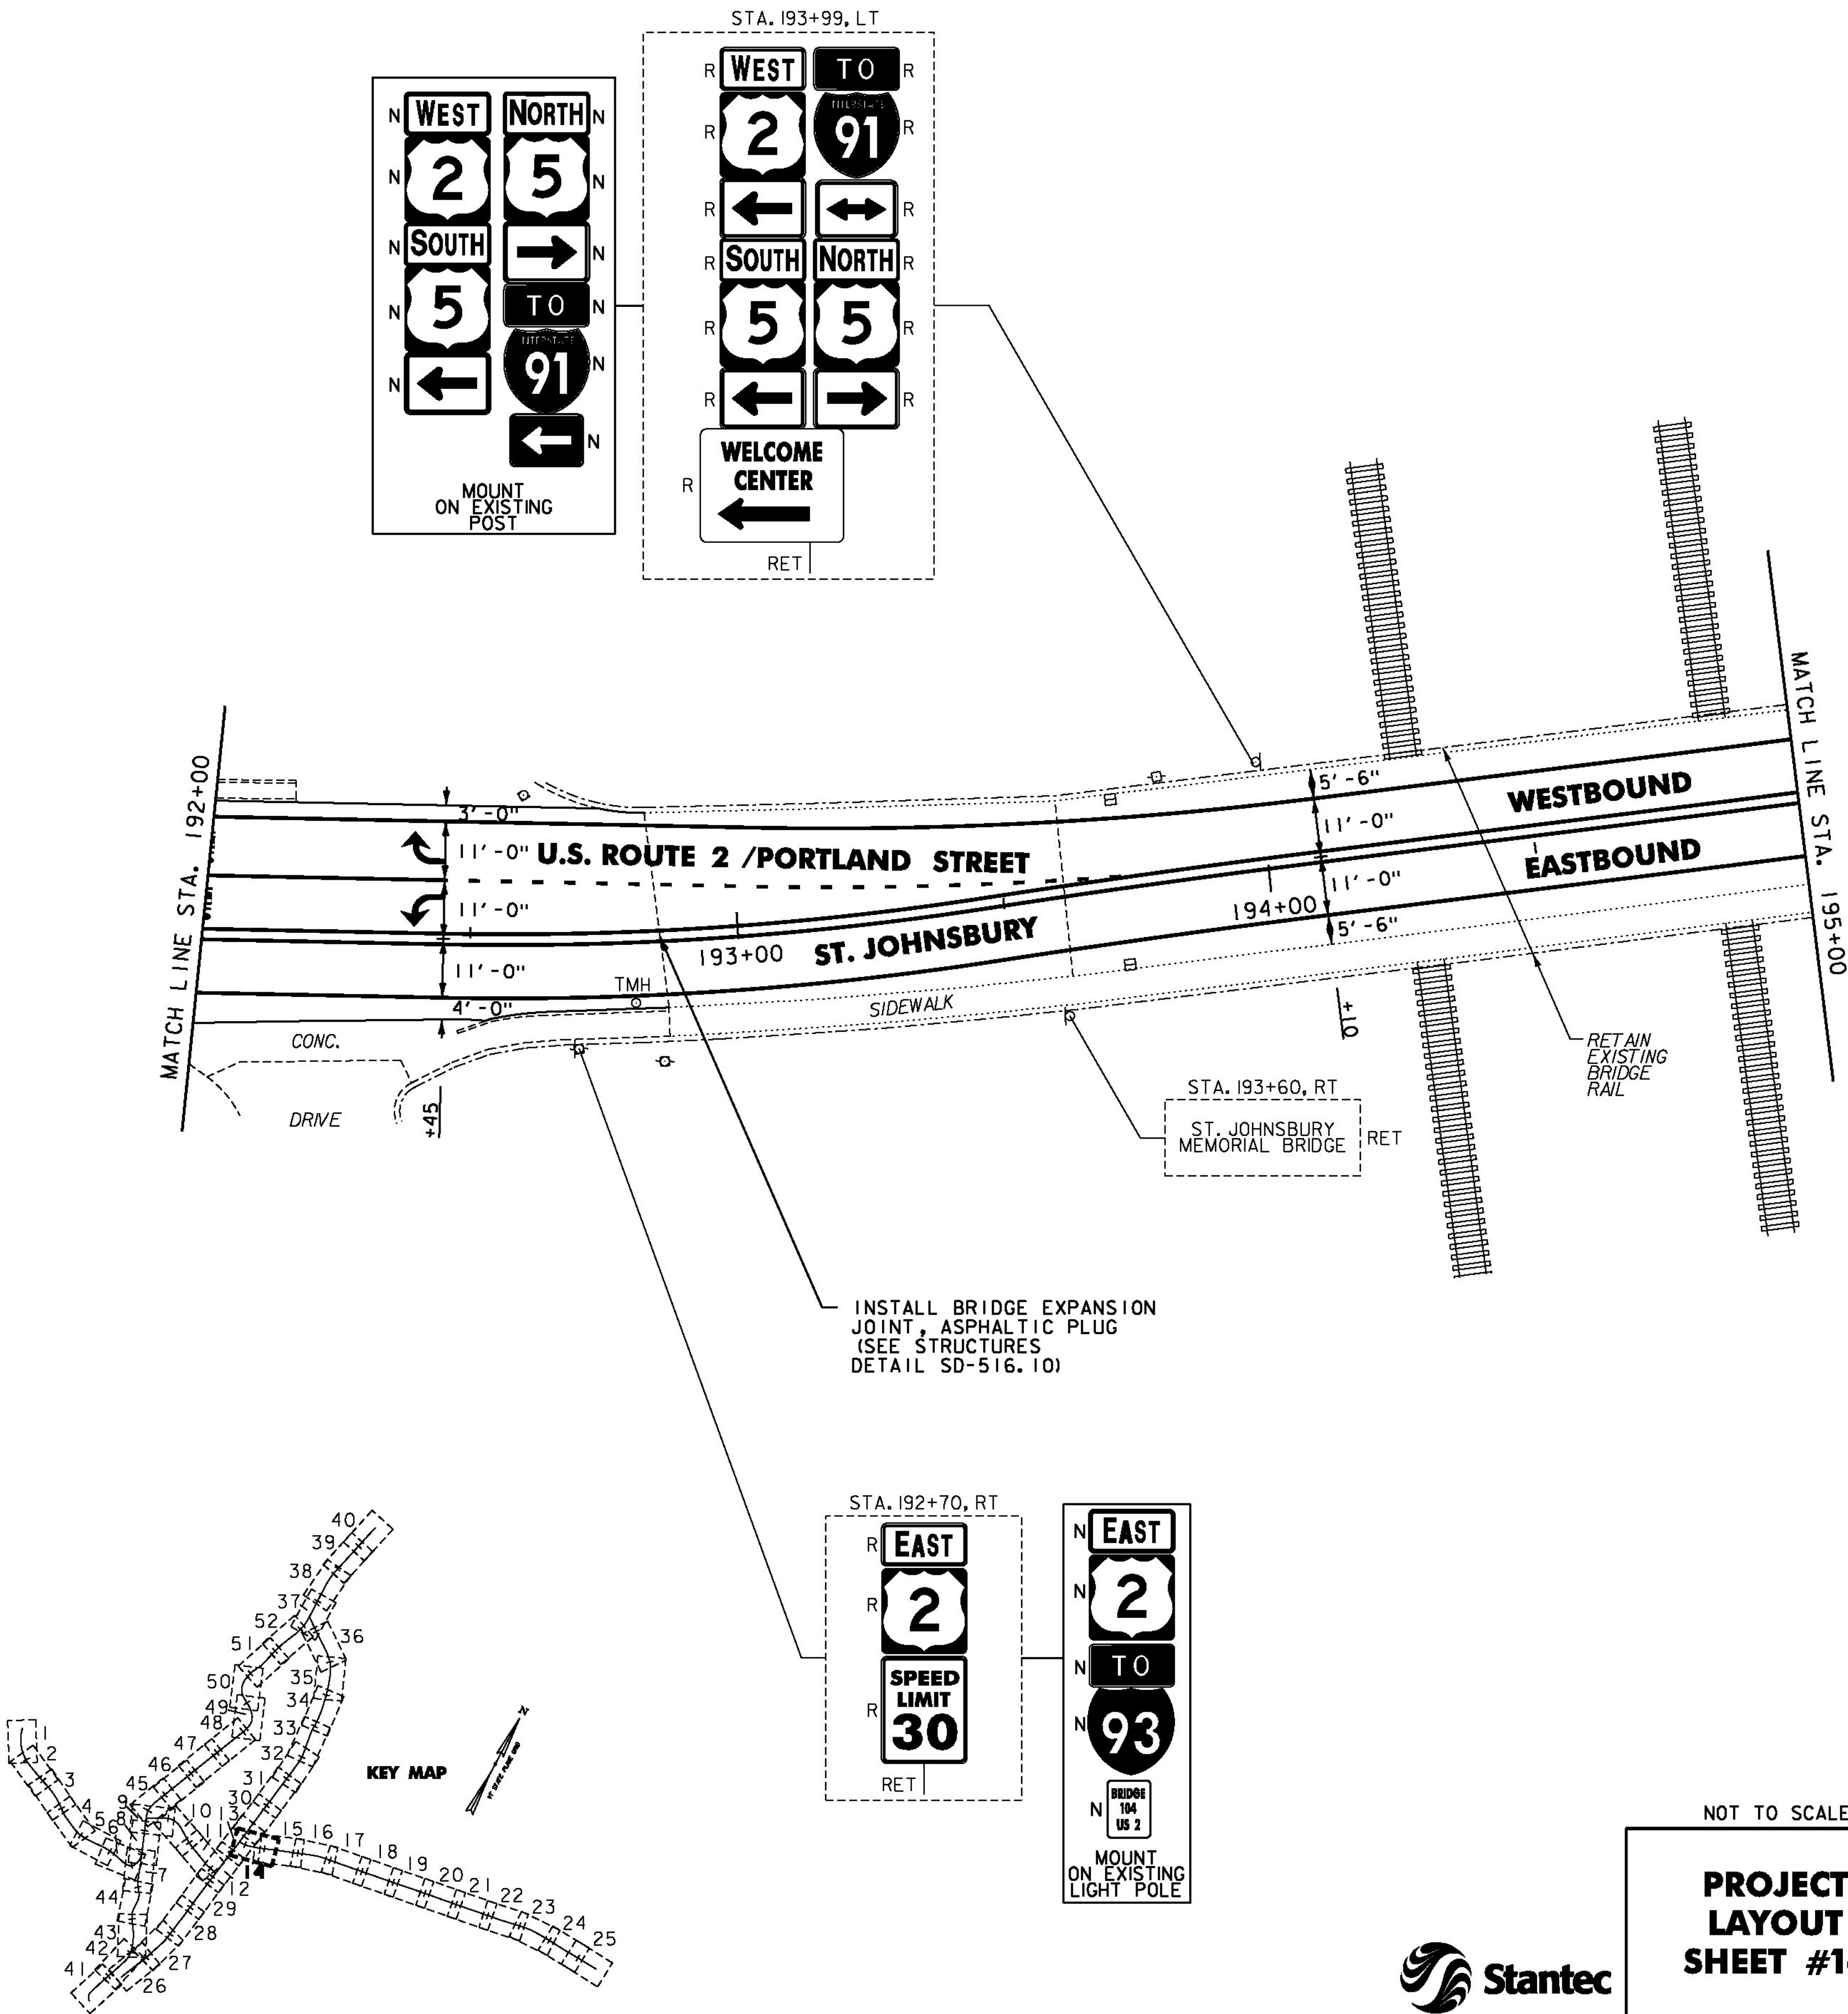

- NOTES:
- FOR LEGENDS, SEE SHEET 3.
 - ALL EXISTING SIGNS NOT SHOWN ON THE PLANS SHALL BE RETAINED.



NOT TO SCALE

PROJECT LAYOUT
SHEET #14

PROJECT NAME: ST JOHNSBURY - LYNDON
PROJECT NUMBER: STP 2936(I)

FILE NAME: plic308.dgn
PROJECT LEADER: G. EDWARDS
DESIGNED BY: D. DRAPER

PLOT DATE: 5/5/2014
DRAWN BY: D. DRAPER
CHECKED BY: J. LITTLE
SHEET 76 OF 250