

CHANGING ELEVATION OF DIS, CBS OR MHS
SEE SHEET 27

REHAB,
DIS, CBS OR MHS, CLASS I, II OR III
SEE SHEETS 27-28

CHANGING ELEVATION OF SEWER MANHOLES
SEE SHEET 28

CAST-IN-PLACE CONCRETE CURB, TYPE B

STA. 201+96, RT
STA. 203+83, RT
STA. 204+67, RT

REMOVAL OF EXISTING CURB

STA. 201+96, RT
STA. 203+83, RT
STA. 204+67, RT

PORTLAND CEMENT
CONCRETE SIDEWALK, 5 INCH
STA. 201+96, RT
STA. 202+76, RT
STA. 203+83, RT
STA. 204+67, RT

DETECTABLE WARNING SURFACE

STA. 201+96, RT
STA. 202+76, RT
STA. 203+83, RT
STA. 204+67, RT

ADJUST ELEVATION OF VALVE BOX
SEE SHEETS 28-29

DURABLE & TEMPORARY 4 INCH WHITE LINE
(ALL LINES WILL INCLUDE EDGE LINE BREAKS
AND RADII FOR SIDE ROADS)

STA. 200+00 TO 205+00, SOLID LT & RT
STA. 202+27, SOLID RT (EDGELINES, WASHINGTON AVE. TH-518)
STA. 203+86, SOLID LT (EDGELINES, WEEKS CT. TH-520)
STA. 204+26, SOLID RT (EDGELINES, CALEDONIA ST. TH-516)

DURABLE & TEMPORARY 4 INCH YELLOW LINE

(ALL LINES WILL INCLUDE Q BREAKS FOR SIDE ROADS)
STA. 200+00 TO 205+00, DOUBLE SOLID LT
STA. 202+27, DOUBLE SOLID RT (WASHINGTON AVE. TH-518)
STA. 203+86, DOUBLE SOLID LT (WEEKS CT. TH-520)
STA. 204+26, DOUBLE SOLID RT (CALEDONIA ST. TH-516)

DURABLE & TEMPORARY 24 INCH STOP BAR

STA. 202+27, RT (WASHINGTON AVE. TH-518)
STA. 203+86, LT (WEEKS CT. TH-520)
STA. 204+26, RT (CALEDONIA ST. TH-516)

DURABLE & TEMPORARY LETTER OR SYMBOL

STA. 202+27, RT "STOP" (WASHINGTON AVE. TH-518)
STA. 203+86, LT "STOP" (WEEKS CT. TH-520)
STA. 204+26, RT "STOP" (CALEDONIA ST. TH-516)

DURABLE CROSSWALK MARKING, TYPE A TAPE


STA. 202+27, RT (WASHINGTON AVE. TH-518)
STA. 204+26, RT (CALEDONIA ST. TH-516)
SEE SHEET 55 (TYP.)

REMOVING SIGNS

AS SHOWN - 20

TEMPORARY CROSSWALK MARKING, PAINT

STA. 202+27, RT (WASHINGTON AVE. TH-518)
STA. 204+26, RT (CALEDONIA ST. TH-516)
SEE SHEET 55 (TYP.)

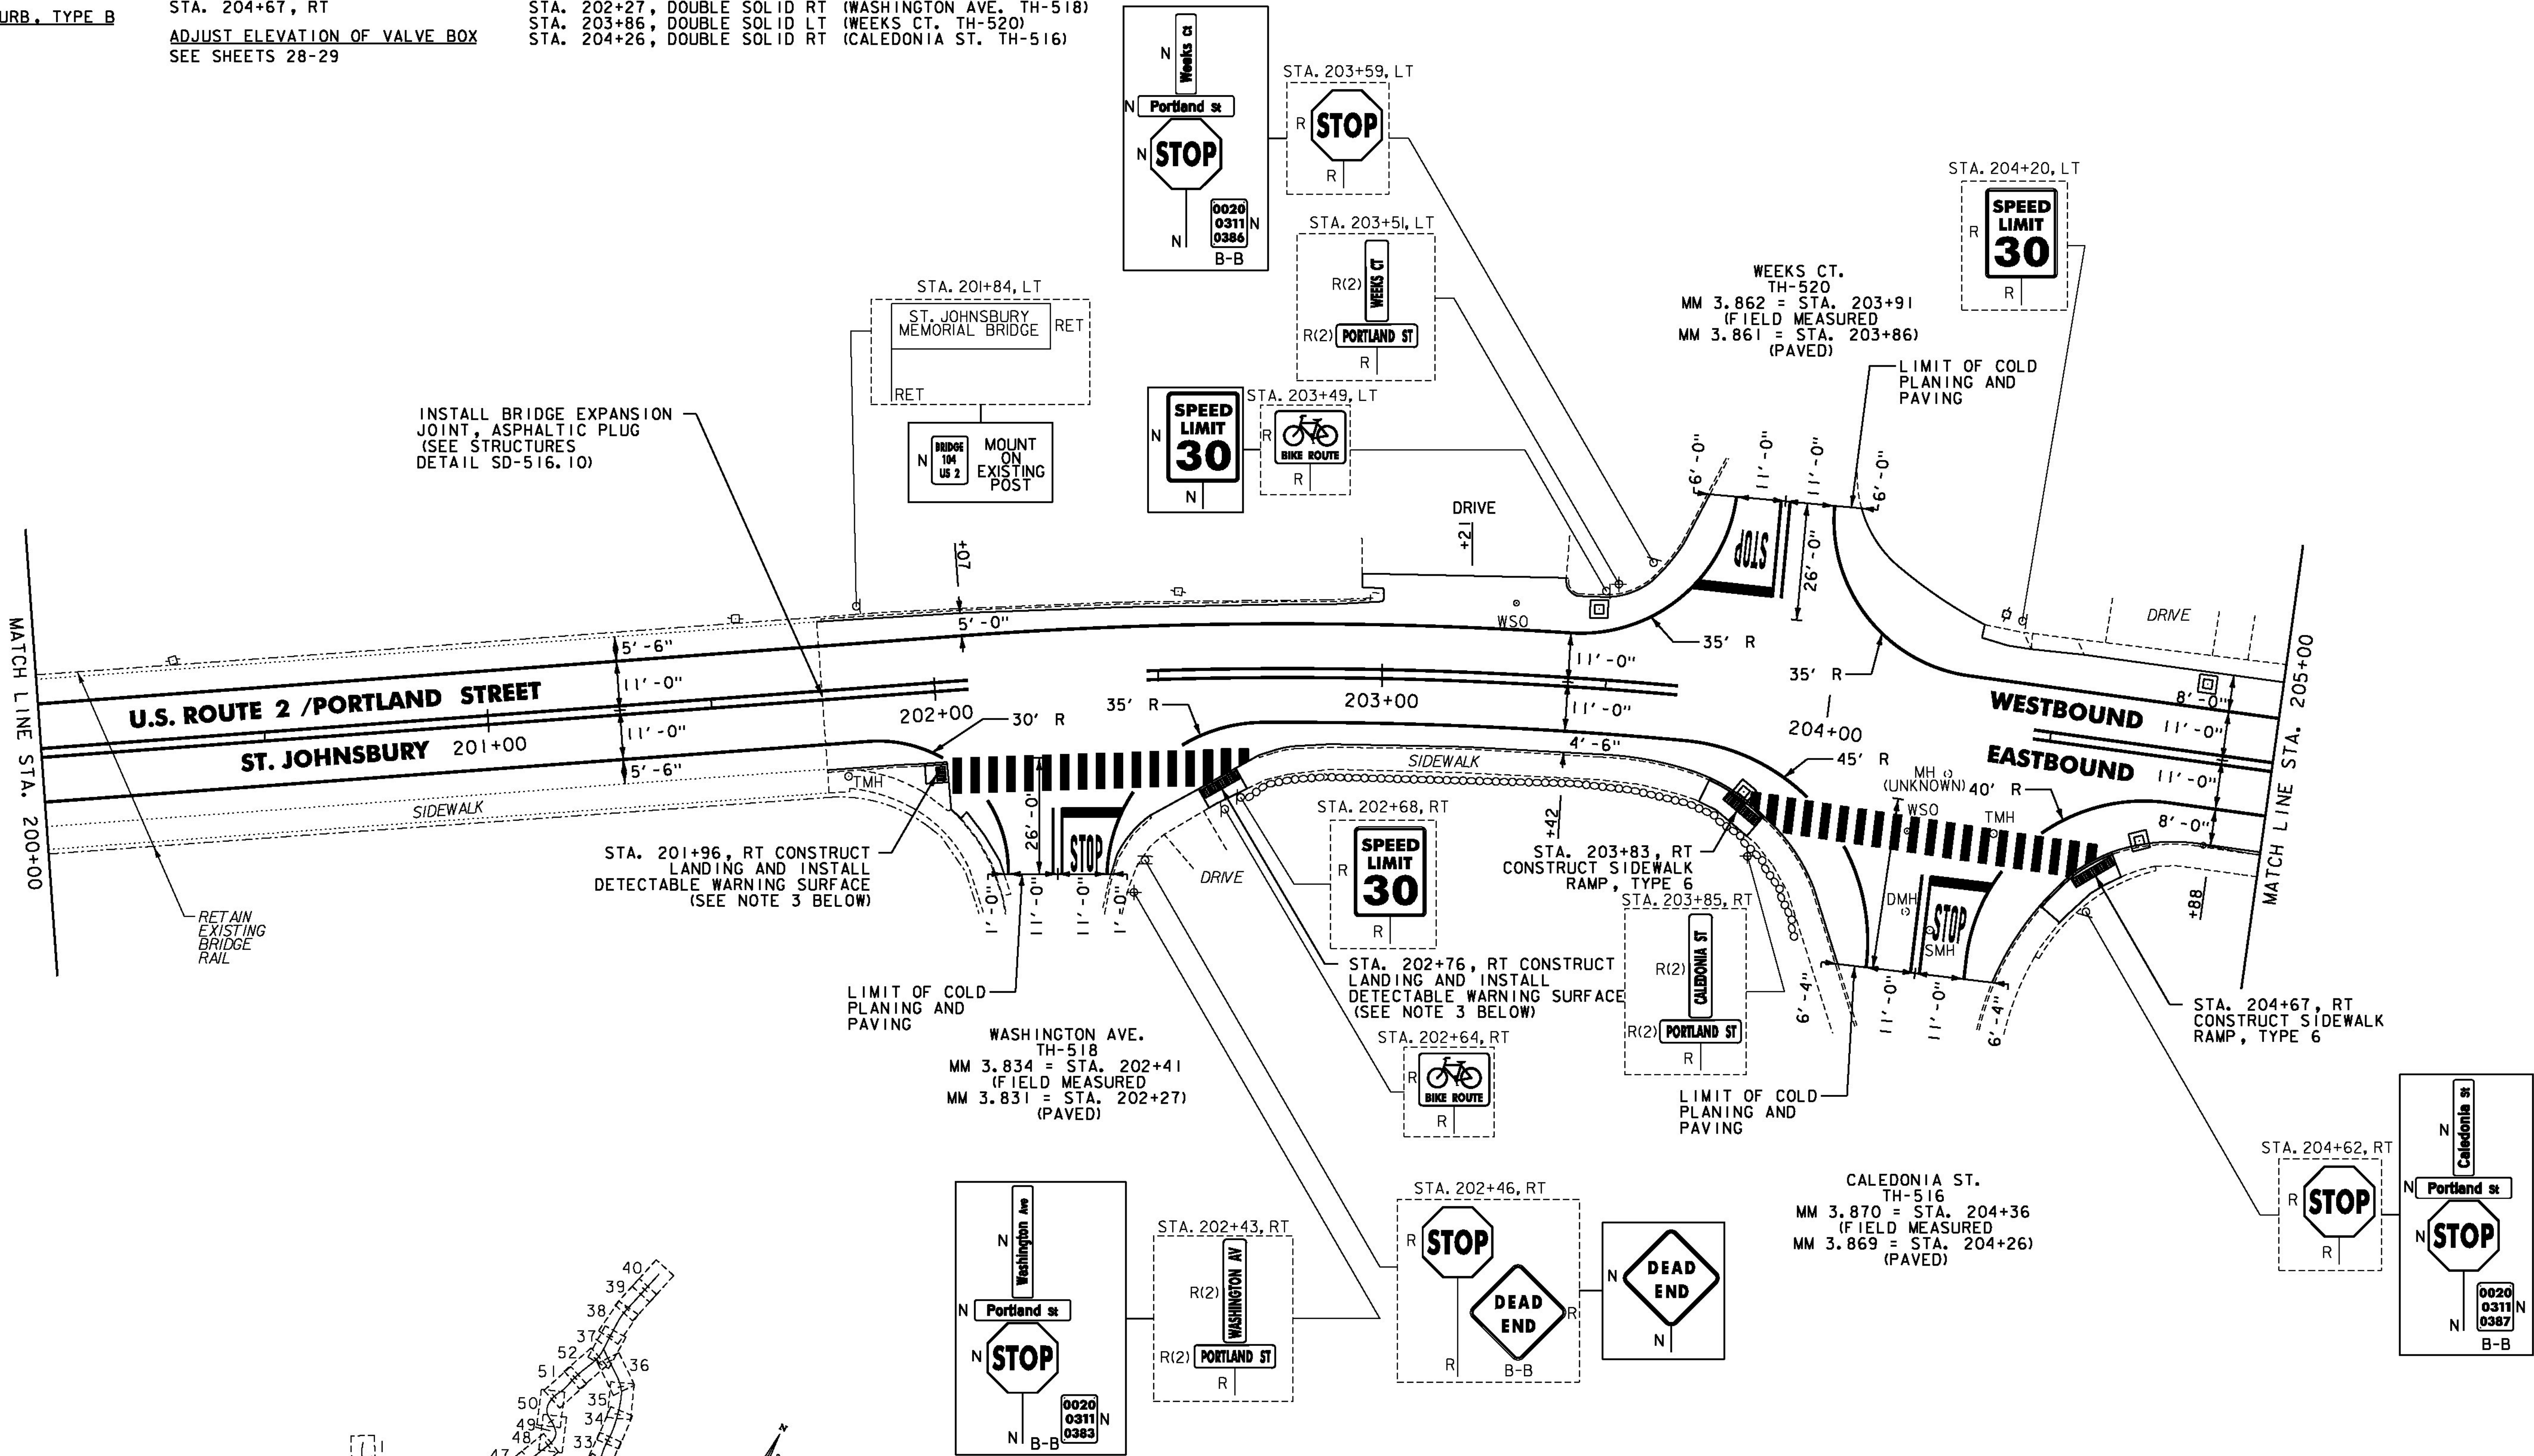

NOTES:

- FOR LEGENDS, SEE SHEET 3.
- ALL EXISTING SIGNS NOT SHOWN ON THE PLANS SHALL BE RETAINED.
- THE SIDEWALK "LANDINGS" NOTED CONSIST OF THE REMOVAL AND REPLACEMENT OF A SINGLE SLAB OF CONCRETE SIDEWALK IN ORDER TO INSTALL A NEW DETECTABLE WARNING SURFACE. SEE SHEETS 12-25.

NOT TO SCALE

PROJECT
LAYOUT
SHEET #16

PROJECT NAME: ST JOHNSBURY - LYNDON

PROJECT NUMBER: STP 2936(I)

FILE NAME: pllc308.dgn
PROJECT LEADER: G. EDWARDS
DESIGNED BY: D. DRAPER

PLOT DATE: 5/5/2014
DRAWN BY: D. DRAPER
CHECKED BY: J. LITTLE
SHEET 78 OF 250

