

CHANGING ELEVATION OF DIS., CBS OR MHS
SEE SHEET 27

REHAB.
DIS., CBS OR MHS, CLASS I, II OR III
SEE SHEETS 27-28



ADJUST ELEVATION OF VALVE BOX
SEE SHEETS 28-29

DURABLE & TEMPORARY 4 INCH WHITE LINE
(ALL LINES WILL INCLUDE EDGE LINE BREAKS
AND RADII FOR SIDE ROADS)
STA. 210+00 TO 215+00, SOLID LT & RT

DURABLE & TEMPORARY 4 INCH YELLOW LINE
(ALL LINES WILL INCLUDE 6' BREAKS FOR SIDE ROADS)
STA. 210+00 TO 215+00, SOLID LT & RT

DURABLE & TEMPORARY 8 INCH WHITE LINE
STA. 211+36 TO 211+56, LT (HYDRANT)
(SEE SHEET 55)

REMOVING SIGNS
AS SHOWN - 2

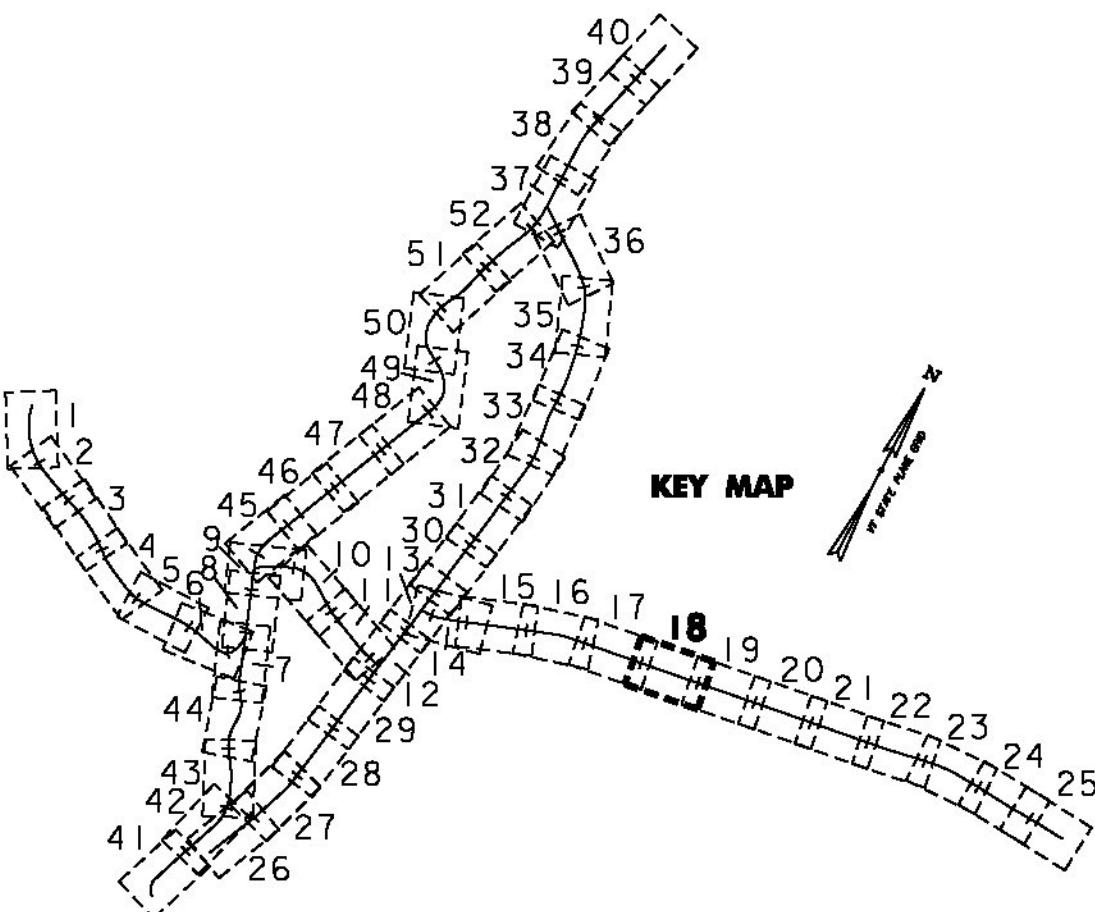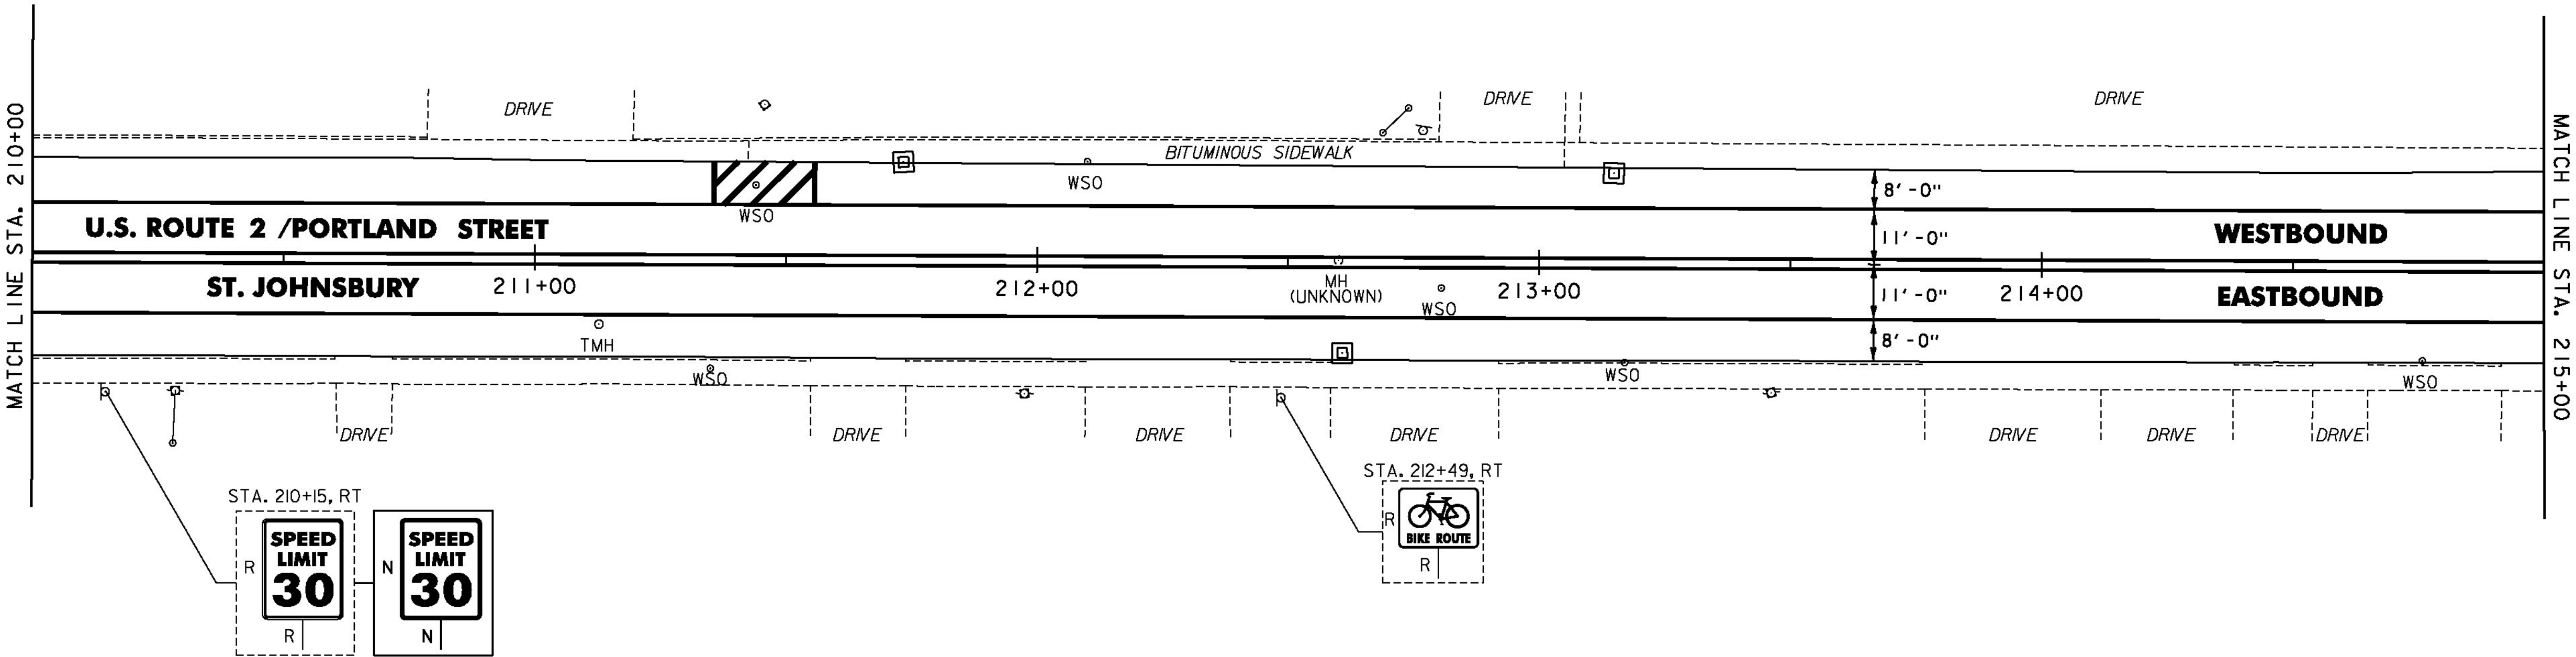

- NOTES:
- FOR LEGENDS, SEE SHEET 3.
 - ALL EXISTING SIGNS NOT SHOWN ON THE PLANS SHALL BE RETAINED.

NOT TO SCALE

PROJECT LAYOUT SHEET #18

PROJECT NAME: ST JOHNSBURY - LYNDON	
PROJECT NUMBER: STP 2936(I)	
FILE NAME: pllc308.dgn	PLOT DATE: 5/5/2014
PROJECT LEADER: G. EDWARDS	DRAWN BY: D. DRAPER
DESIGNED BY: D. DRAPER	CHECKED BY: J. LITTLE
SHEET 80 OF 250	