

THINNING AND TRIMMING FOR SIGNS

STA. 218+56, RT
SEE SHEET 241 (TYP.)
STA. 218+75, LT
STA. 219+75, LT

REHAB.

DIS. CBS OR MHS, CLASS I, II OR III
SEE SHEETS 27-28

CAST-IN-PLACE CONCRETE CURB, TYPE B

STA. 216+13, RT
STA. 216+42, RT

REMOVAL OF EXISTING CURB

STA. 216+13, RT
STA. 216+42, RT

PORTLAND CEMENT

CONCRETE SIDEWALK, 5 INCH

STA. 215+31, RT
STA. 215+33, LT
STA. 216+13, RT
STA. 216+42, RT
STA. 218+67, RT
STA. 218+67, LT

DETECTABLE WARNING SURFACE

STA. 215+31, RT
STA. 215+33, LT
STA. 216+13, RT
STA. 216+42, RT
STA. 218+67, RT
STA. 218+67, LT

ADJUST ELEVATION OF VALVE BOX

SEE SHEETS 28-29

DURABLE & TEMPORARY 4 INCH WHITE LINE
(ALL LINES WILL INCLUDE EDGE LINE BREAKS
AND RADII FOR SIDE ROADS)
STA. 215+00 TO 220+00, SOLID LT & RT
STA. 219+65 TO 220+00, DOTTED RT

DURABLE & TEMPORARY 4 INCH YELLOW LINE
(ALL LINES WILL INCLUDE & BREAKS FOR
SIDE ROADS & CROSSWALKS)
STA. 215+00 TO 218+72, SOLID LT & RT
STA. 217+48 TO 220+00, DOUBLE SOLID LT & RT

DURABLE & TEMPORARY 8 INCH WHITE LINE
STA. 216+00 TO 216+20, LT (HYDRANT)
SEE SHEET 55

DURABLE & TEMPORARY 8 INCH YELLOW LINE
STA. 217+95 TO 220+00, LT (DIAGONALS)
SEE SHEET 55

DURABLE & TEMPORARY 24 INCH STOP BAR
STA. 216+27, RT (SIMONS AVE. TH-512)

DURABLE & TEMPORARY LETTER OR SYMBOL
STA. 216+27, RT "STOP" (SIMONS AVE. TH-512)


REMOVING SIGNS
AS SHOWN - 15

DURABLE CROSSWALK MARKING, TYPE A TAPE

STA. 215+31, RT TO 215+33, LT
STA. 216+27, RT (SIMONS AVE. TH-512)
STA. 218+67, LT-RT
SEE SHEET 55 (TYP.)

TEMPORARY CROSSWALK MARKING, PAINT

STA. 215+31, RT TO 215+33, LT
STA. 216+27, RT (SIMONS AVE. TH-512)
STA. 218+67, LT-RT
SEE SHEET 55 (TYP.)

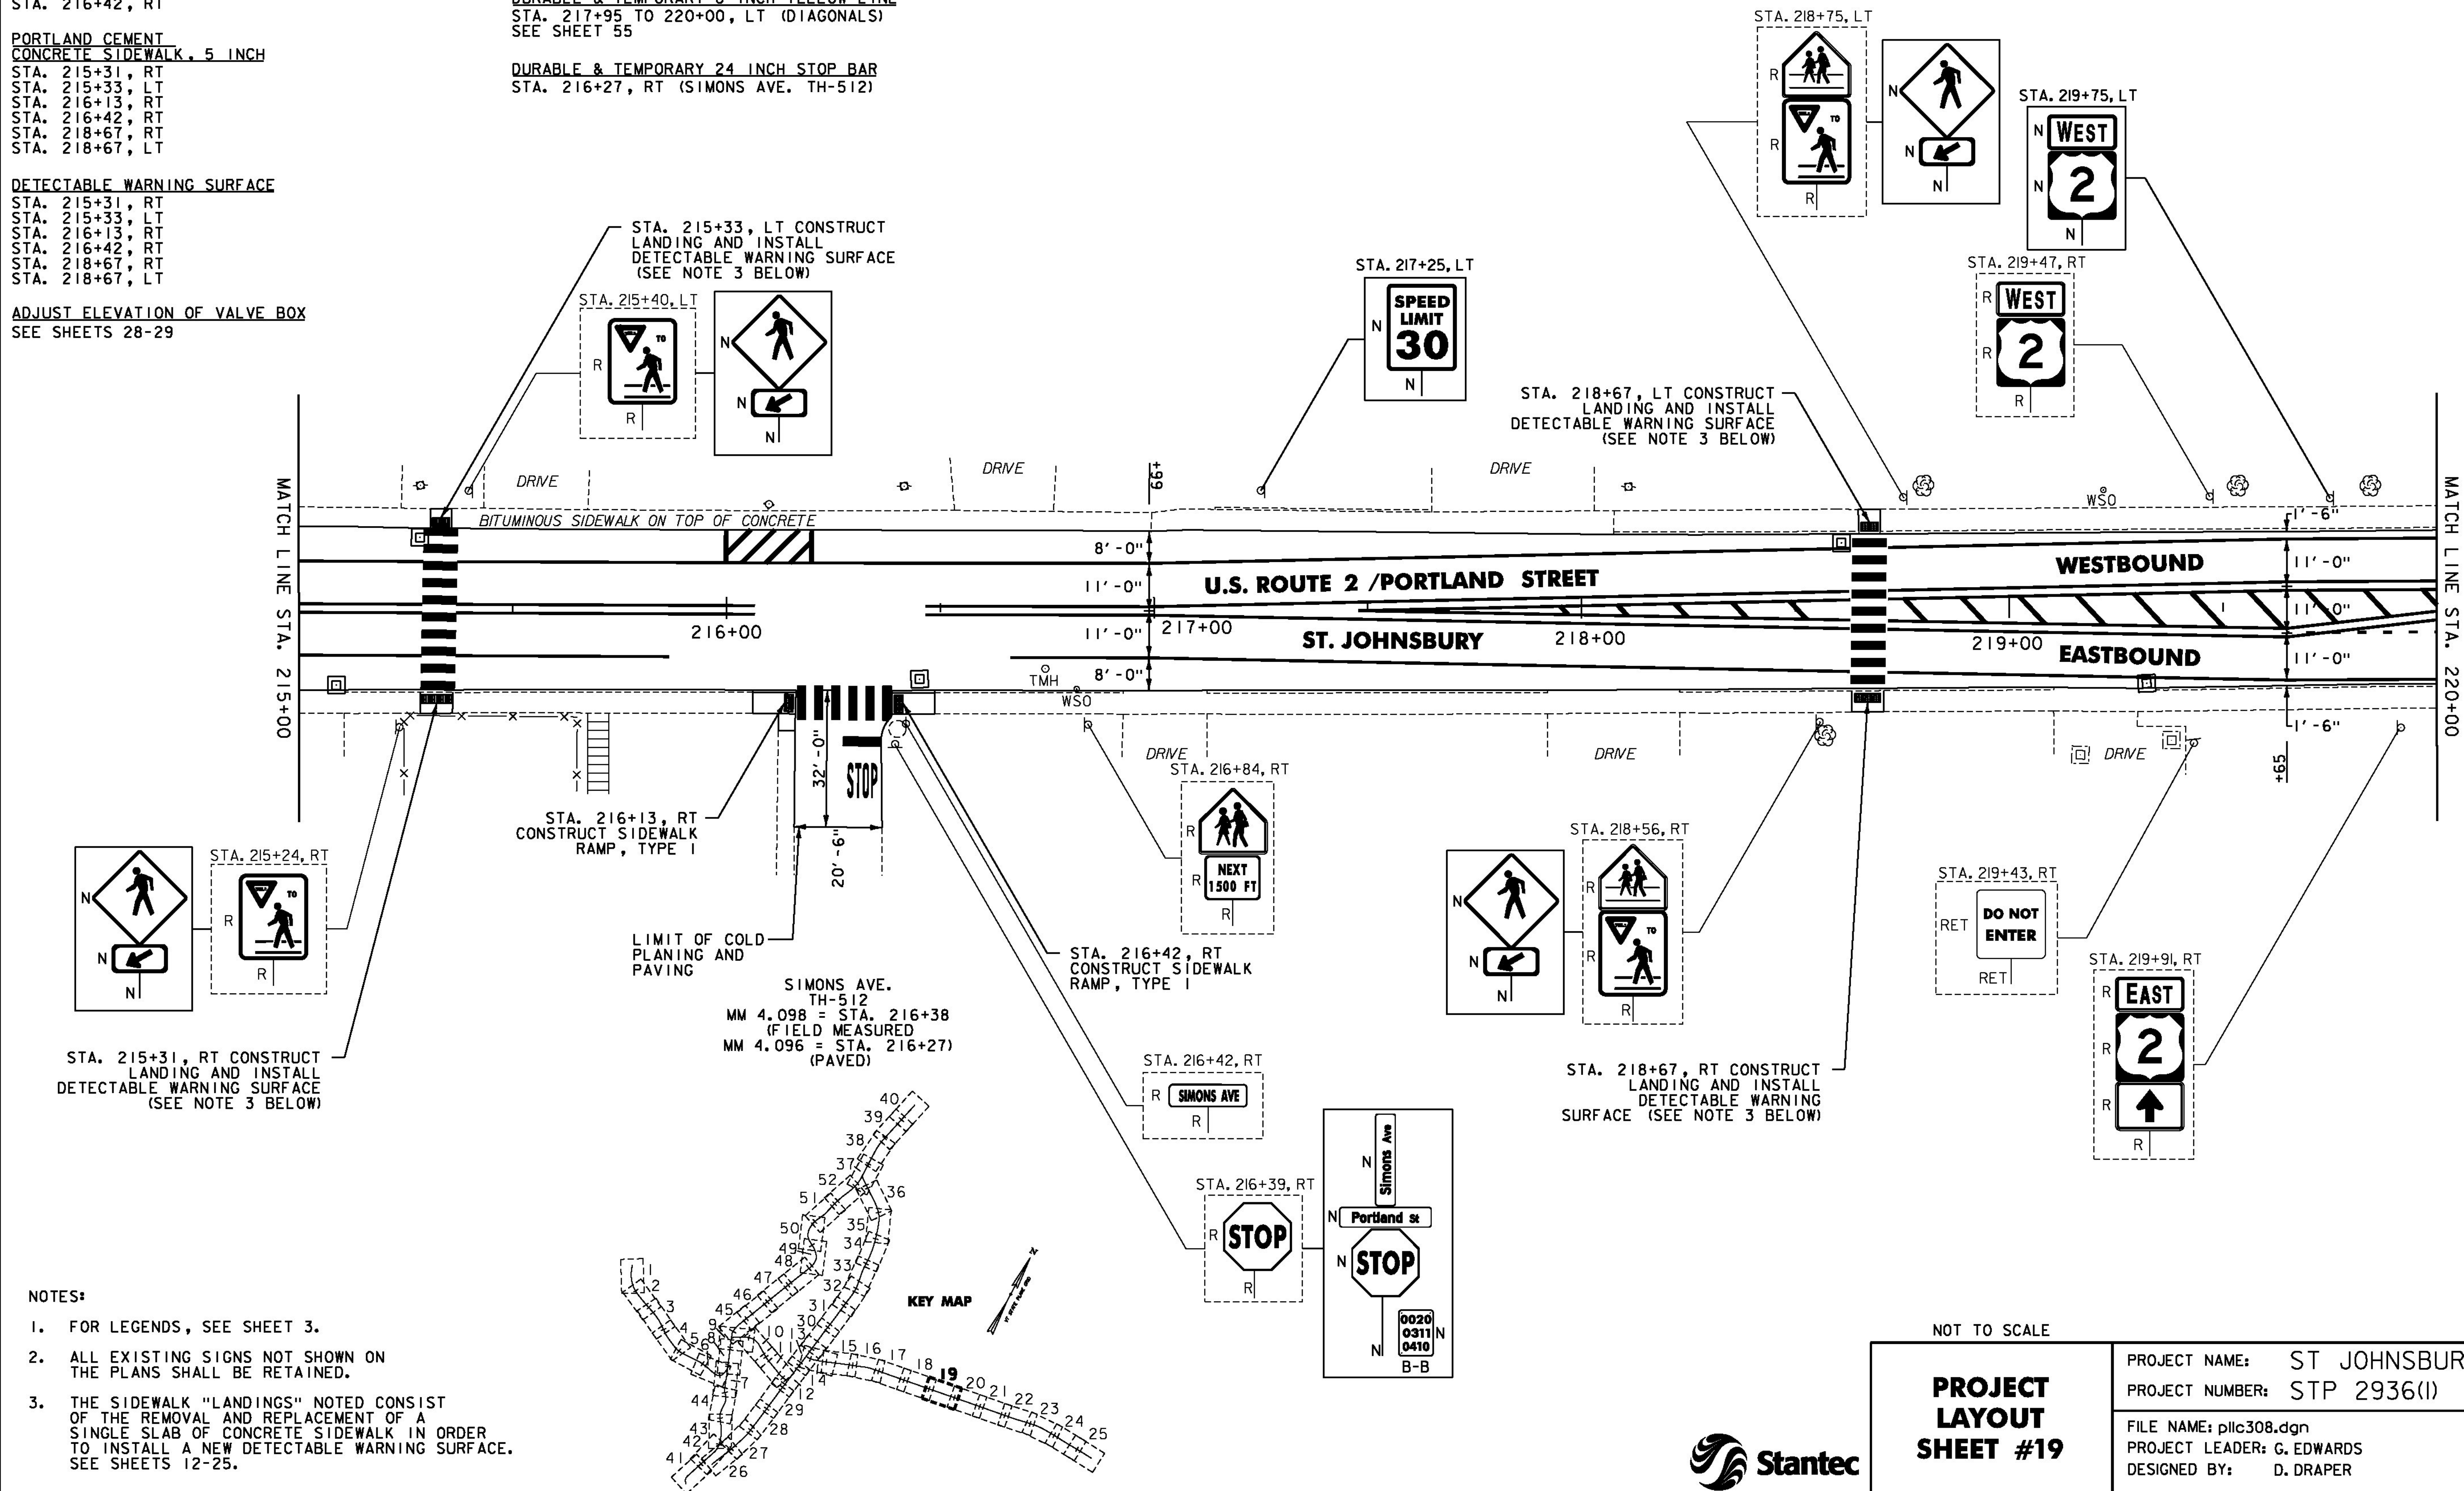

NOTES:

- FOR LEGENDS, SEE SHEET 3.
- ALL EXISTING SIGNS NOT SHOWN ON THE PLANS SHALL BE RETAINED.
- THE SIDEWALK "LANDINGS" NOTED CONSIST OF THE REMOVAL AND REPLACEMENT OF A SINGLE SLAB OF CONCRETE SIDEWALK IN ORDER TO INSTALL A NEW DETECTABLE WARNING SURFACE. SEE SHEETS 12-25.

NOT TO SCALE

PROJECT LAYOUT SHEET #19

PROJECT NAME: ST JOHNSBURY - LYNDON
PROJECT NUMBER: STP 2936(I)

FILE NAME: pllc308.dgn
PROJECT LEADER: G. EDWARDS
DESIGNED BY: D. DRAPER

PLOT DATE: 5/5/2014
DRAWN BY: D. DRAPER
CHECKED BY: J. LITTLE
SHEET 81 OF 250

