

CHANGING ELEVATION OF DIS, CBS OR MHS
SEE SHEET 27

REHAB.
DIS, CBS OR MHS, CLASS I, II OR III
SEE SHEETS 27-28

CHANGING ELEVATION OF SEWER MANHOLES
SEE SHEET 28

CAST-IN-PLACE CONCRETE CURB, TYPE B
STA. 221+77, RT
STA. 222+56, RT

REMOVAL OF EXISTING CURB
STA. 221+77, RT
STA. 222+56, RT

PORTLAND CEMENT
CONCRETE SIDEWALK, 5 INCH
STA. 220+14, LT
STA. 220+80, LT
STA. 221+00, LT
STA. 221+77, RT
STA. 222+56, RT

DETECTABLE WARNING SURFACE
STA. 220+14, LT
STA. 220+80, LT
STA. 221+00, LT
STA. 221+77, RT
STA. 222+56, RT

ADJUST ELEVATION OF VALVE BOX
SEE SHEETS 28-29

DURABLE & TEMPORARY 4 INCH WHITE LINE
(ALL LINES WILL INCLUDE EDGE LINE BREAKS
AND RADI FOR SIDE ROADS)
STA. 220+00 TO 225+00, SOLID LT & RT
STA. 221+72, SOLID LT (EDGELINES, CONCORD AVE.)
STA. 220+00 TO 220+65, DOTTED RT
STA. 220+65 TO 221+27, SOLID RT (LANE LINE)
STA. 222+59 TO 223+09, SOLID LT (LANE LINE)
STA. 223+09 TO 224+09, DOTTED LT

DURABLE & TEMPORARY 4 INCH YELLOW LINE
(ALL LINES WILL INCLUDE E BREAKS FOR
SIDE ROADS & CROSSWALKS)
STA. 220+00 TO 220+65, DOUBLE SOLID LT & RT
STA. 220+65 TO 221+17, DOUBLE SOLID LT
STA. 221+72, DOUBLE SOLID LT (CONCORD AVE.)
STA. 221+89, DOUBLE SOLID RT (CONCORD AVE.)
STA. 222+57 TO 223+09, DOUBLE SOLID LT
STA. 223+09 TO 225+00, DOUBLE SOLID LT & RT


DURABLE & TEMPORARY 8 INCH WHITE LINE
STA. 221+72, SOLID LT (CORE) (CONCORD AVE.)
SEE SHEET 55
DURABLE & TEMPORARY 8 INCH YELLOW LINE
STA. 220+00 TO 220+47, LT (DIAGONALS)
STA. 223+31 TO 224+87, LT & RT (DIAGONALS)
SEE SHEET 55

DURABLE & TEMPORARY 24 INCH STOP BAR
STA. 221+16, LT-RT
STA. 221+28, RT
STA. 221+77, LT (CONCORD AVE.)
STA. 221+89, RT (CONCORD AVE.)
STA. 222+58, LT-RT
DURABLE & TEMPORARY LETTER OR SYMBOL
STA. 220+69, RT ARROW
STA. 220+71.5, RT ARROWS (2)
STA. 220+52 TO 220+72, LT YIELD BAR (7)
SEE SHEET 55
STA. 221+07, RT ARROW
STA. 221+16.5, RT ARROWS (2)
STA. 222+67, LT ARROW
STA. 222+70, LT ARROWS (2)
STA. 223+02.5, LT ARROWS (2)
STA. 223+05, LT ARROW

REMOVING SIGNS
AS SHOWN - 25

DURABLE CROSSWALK MARKING, TYPE A TAPE
STA. 220+25 TO 220+74, LT
STA. 221+72, LT (CONCORD AVE.)
STA. 221+76, LT-221+77, RT
STA. 221+89, RT (CONCORD AVE.)
SEE SHEET 55 (TYP.)

TEMPORARY CROSSWALK MARKING, PAINT
STA. 220+25 TO 220+74, LT
STA. 221+72, LT (CONCORD AVE.)
STA. 221+76, LT-221+77, RT
STA. 221+89, RT (CONCORD AVE.)
SEE SHEET 55 (TYP.)

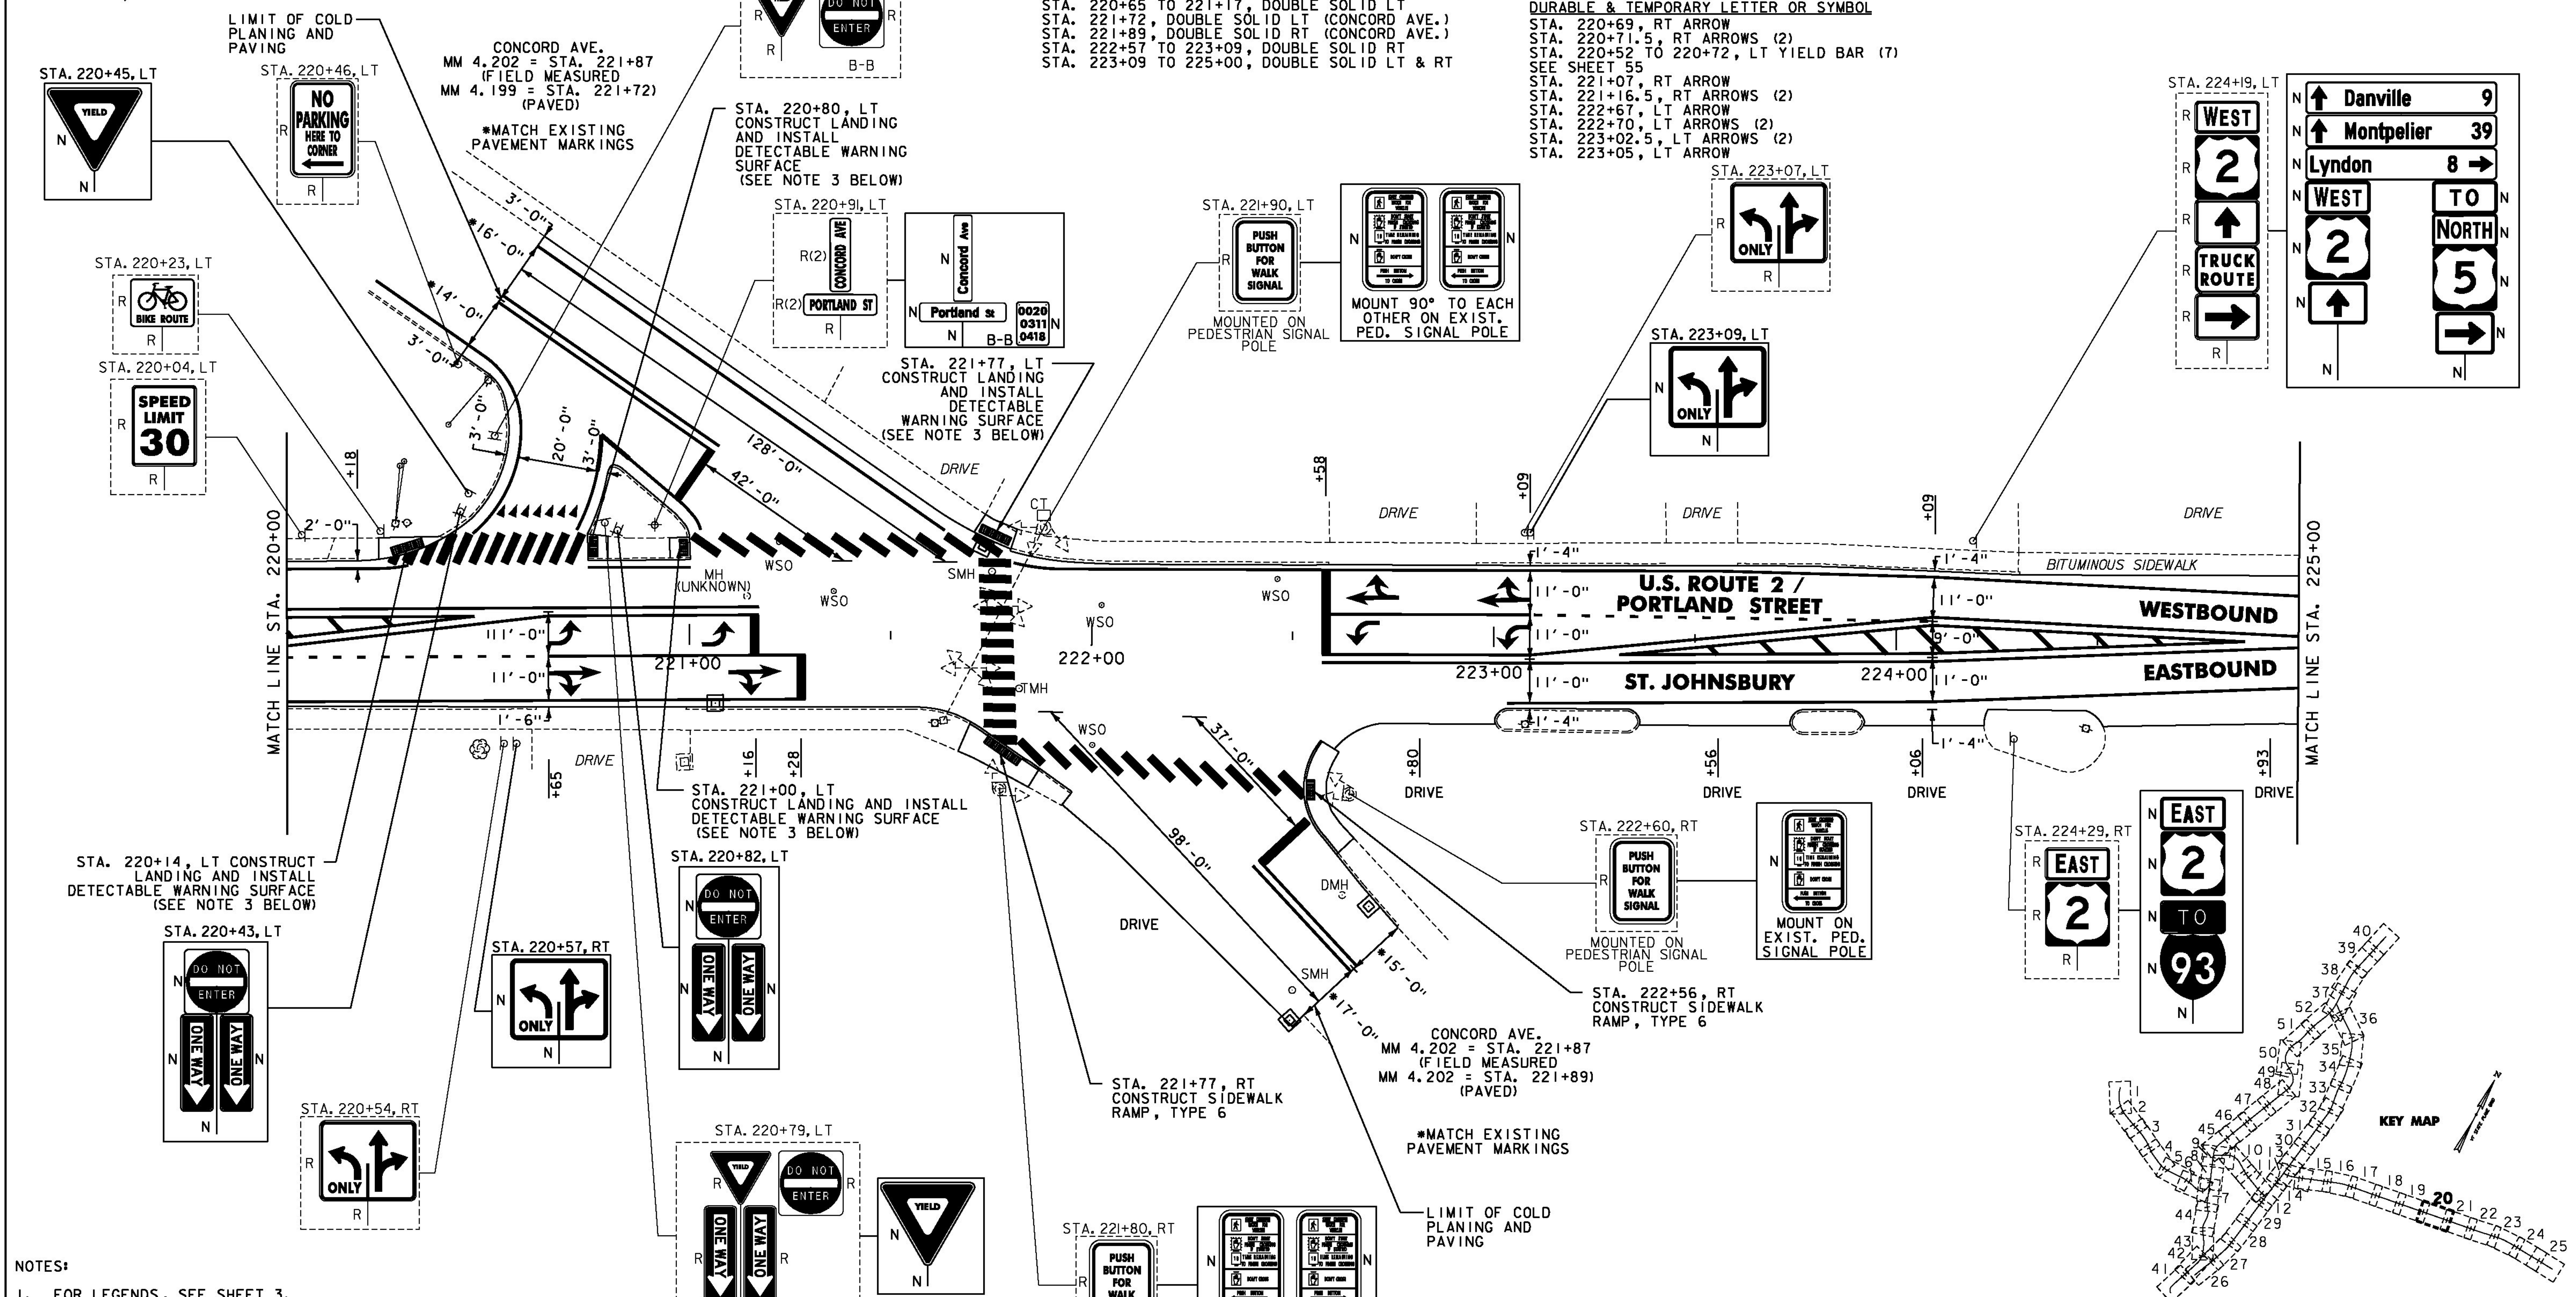

- NOTES:
- FOR LEGENDS, SEE SHEET 3.
 - ALL EXISTING SIGNS NOT SHOWN ON THE PLANS SHALL BE RETAINED.
 - THE SIDEWALK "LANDINGS" NOTED CONSIST OF THE REMOVAL AND REPLACEMENT OF A SINGLE SLAB OF CONCRETE SIDEWALK IN ORDER TO INSTALL A NEW DETECTABLE WARNING SURFACE. SEE SHEETS 12-25.
 - SEE SHEET 242 FOR TRAFFIC SIGNAL DETAILS.



NOT TO SCALE

**PROJECT
LAYOUT
SHEET #20**

PROJECT NAME: ST JOHNSBURY - LYNDON
PROJECT NUMBER: STP 2936(1)

FILE NAME: pllc308.dgn
PROJECT LEADER: G. EDWARDS
DESIGNED BY: D. DRAPER

PLOT DATE: 5/5/2014
DRAWN BY: D. DRAPER
CHECKED BY: J. LITTLE
SHEET 82 OF 250