

REHAB.
DLS, C&S OR MHS, CLASS I, II OR III
SEE SHEETS 27-28
CAST-IN-PLACE CONCRETE CURB, TYPE B
STA. 230+00, LT
STA. 231+60, RT
REMOVAL OF EXISTING CURB
STA. 230+00, LT
STA. 231+60, RT

PORTLAND CEMENT
CONCRETE SIDEWALK, 5 INCH
STA. 230+00, LT
STA. 231+60, RT

DETECTABLE WARNING SURFACE
STA. 230+00, LT
STA. 231+60, RT

ADJUST ELEVATION OF VALVE BOX
SEE SHEETS 28-29

DURABLE & TEMPORARY 4 INCH WHITE LINE
(ALL LINES WILL INCLUDE 4 BREAKS FOR
SIDE ROADS & CROSSWALKS)
STA. 230+00 TO 235+00, SOLID LT & RT

DURABLE & TEMPORARY 4 INCH YELLOW LINE
(ALL LINES WILL INCLUDE 4 BREAKS FOR
SIDE ROADS & CROSSWALKS)
STA. 230+00 TO 235+00, SOLID LT & RT
STA. 230+08, DOUBLE SOLID LT (STATE ST. TH-485)
STA. 231+46, DOUBLE SOLID RT (LINCOLN ST. TH-498)

DURABLE & TEMPORARY 24 INCH STOP BAR
STA. 230+08, LT (STATE ST. TH-485)
STA. 231+46, RT (LINCOLN ST. TH-498)

DURABLE & TEMPORARY LETTER OR SYMBOL
STA. 230+08, LT "STOP" (STATE ST. TH-485)
STA. 231+46, RT "STOP" (LINCOLN ST. TH-498)


DURABLE CROSSWALK MARKING, TYPE A TAPE
STA. 230+08, LT (STATE ST. TH-485)
STA. 231+60, LT-RT
SEE SHEET 55 (TYP.)

DURABLE RAILROAD CROSSING SYMBOL, TYPE D TAPE
STA. 233+50, RT

TEMPORARY CROSSWALK MARKING, PAINT
STA. 230+08, LT (STATE ST. TH-485)
STA. 231+60, LT-RT
SEE SHEET 55 (TYP.)

TEMPORARY RAILROAD CROSSING SYMBOL, PAINT
STA. 233+50, RT

REMOVING SIGNS
AS SHOWN - 19

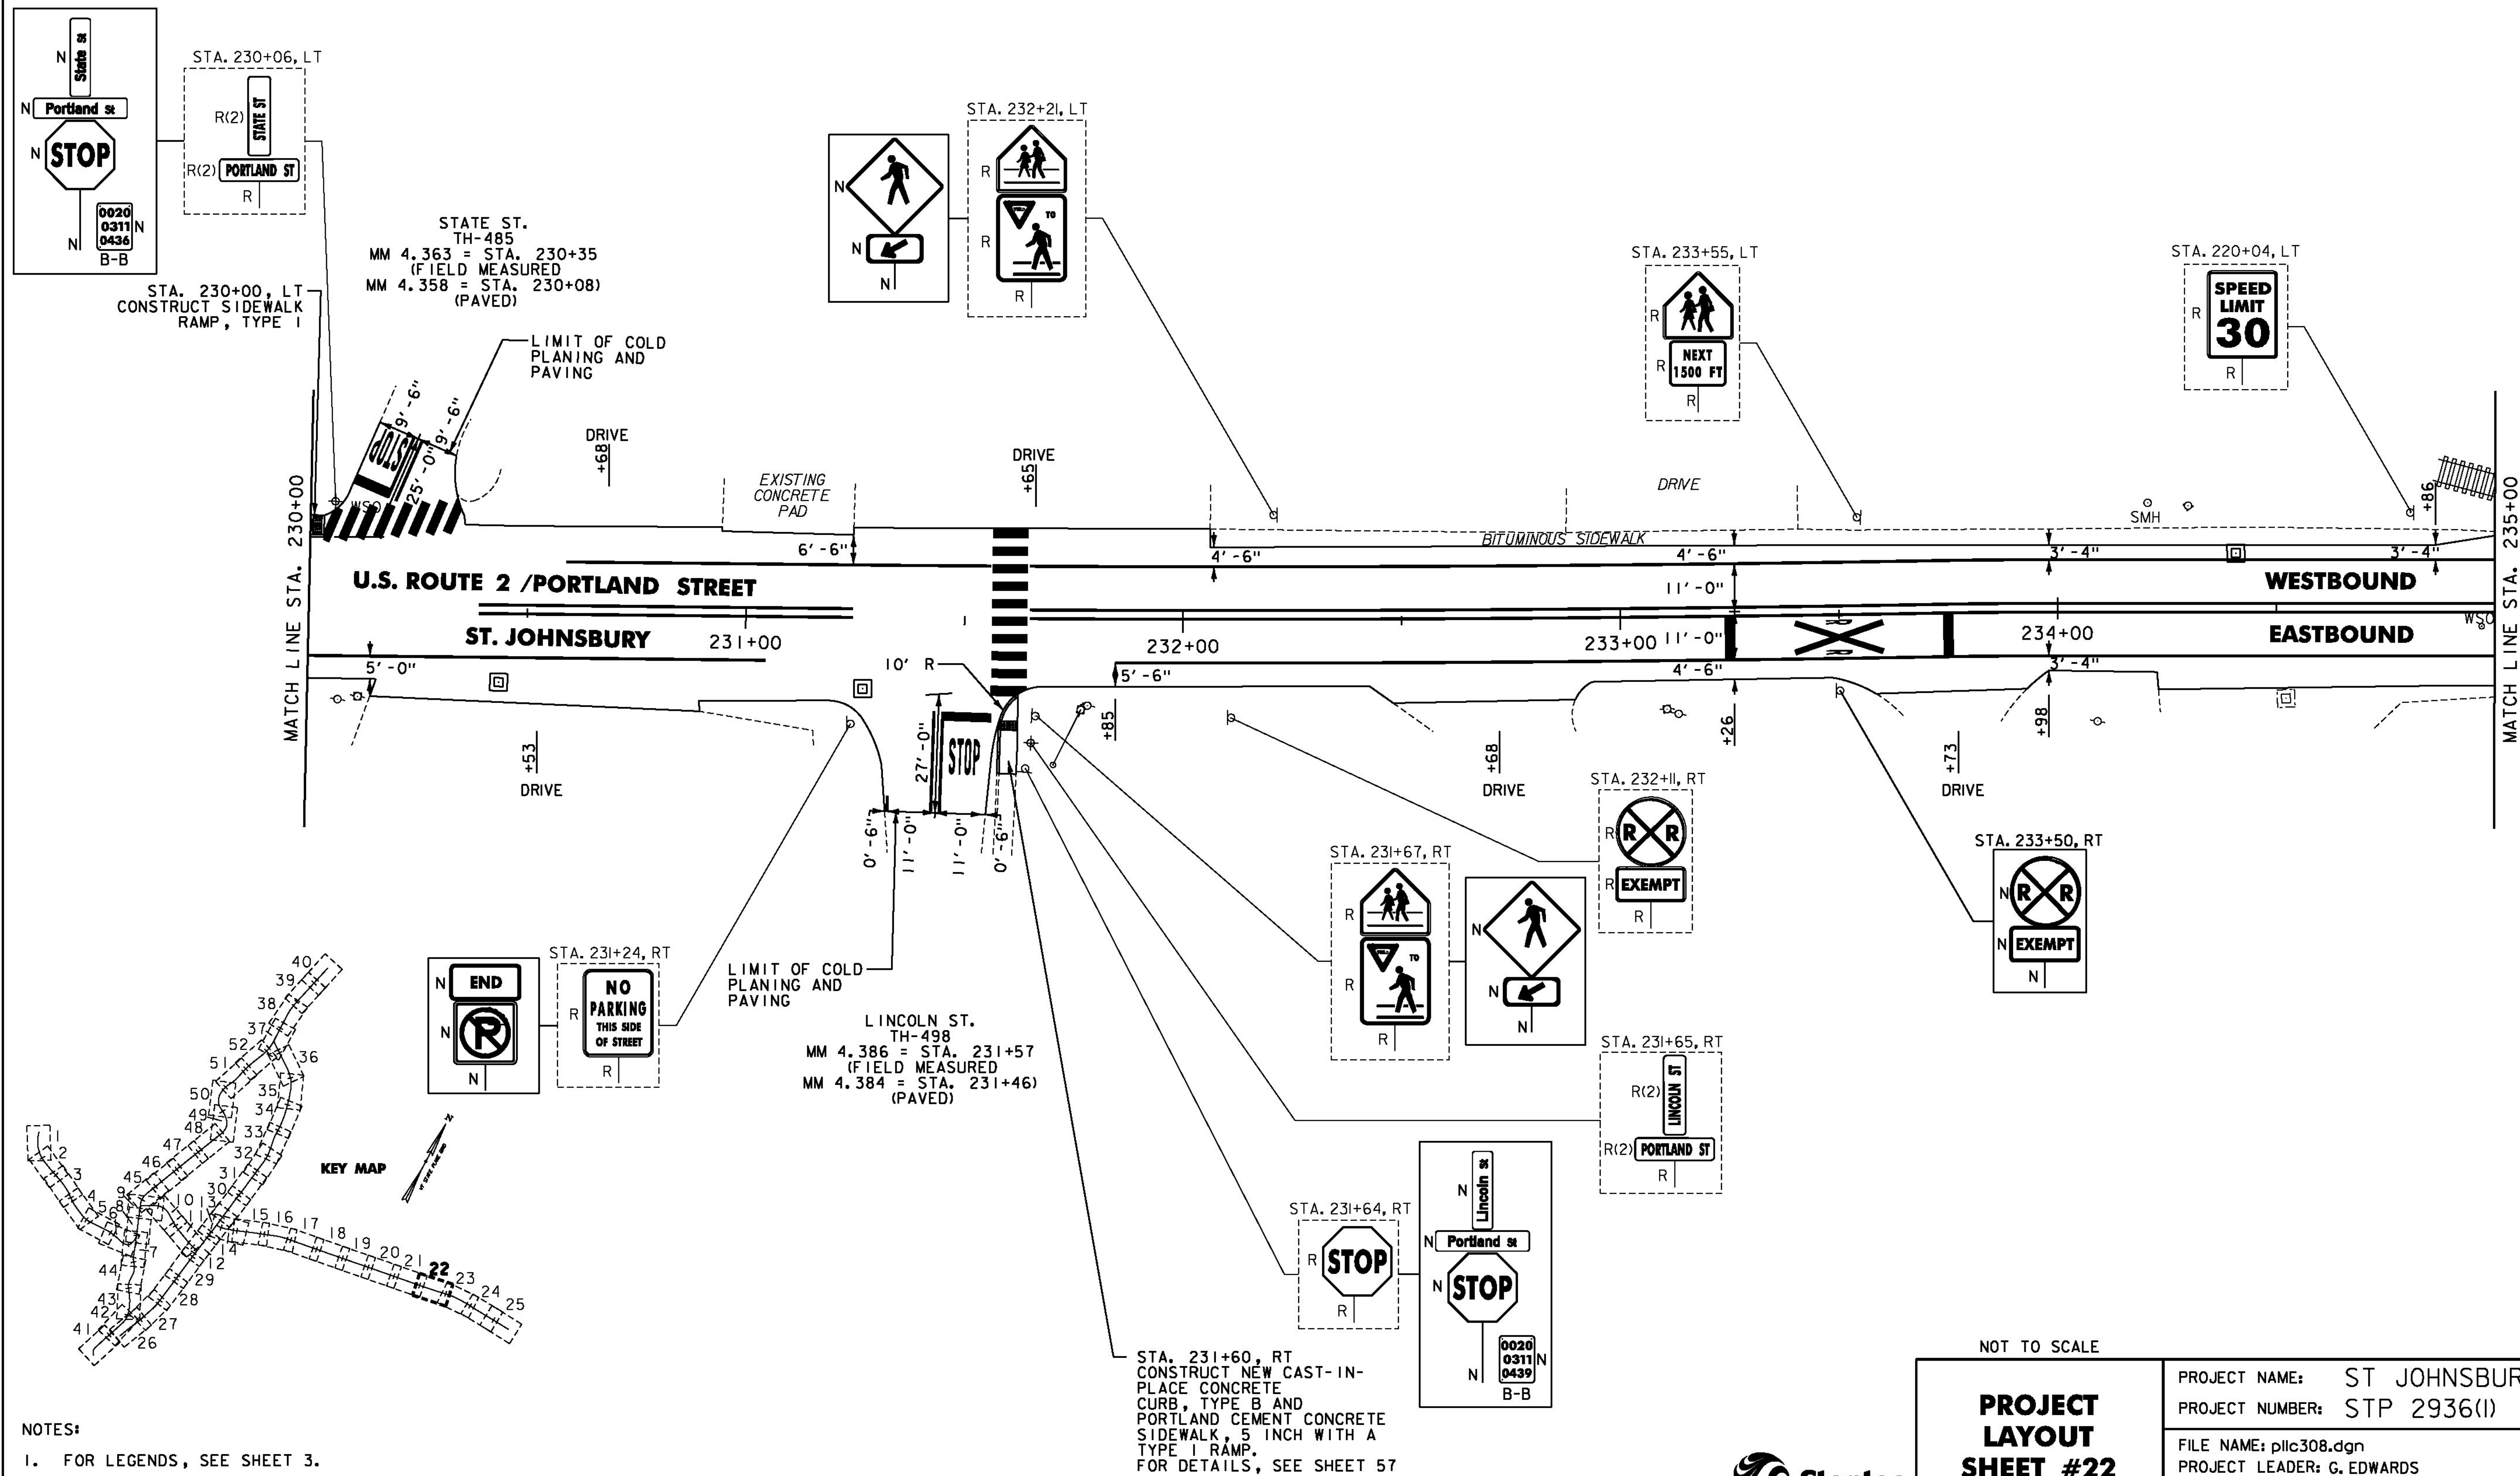

PROJECT
LAYOUT
SHEET #22

PROJECT NAME: ST JOHNSBURY - LYNDON
PROJECT NUMBER: STP 2936(I)

FILE NAME: pllc308.dgn
PROJECT LEADER: G. EDWARDS
DESIGNED BY: D. DRAPER

PLOT DATE: 5/5/2014
DRAWN BY: D. DRAPER
CHECKED BY: J. LITTLE
SHEET 84 OF 250