

CHANGING ELEVATION OF Dis, CBs OR MHs
SEE SHEET 27

REHAB.
Dis, CBs OR MHs, CLASS I, II OR III
SEE SHEETS 27-28

CHANGING ELEVATION OF SEWER MANHOLES
SEE SHEET 28

PORTLAND CEMENT
CONCRETE SIDEWALK, 5 INCH
STA. 241+53, LT
STA. 241+93, LT

DETECTABLE WARNING SURFACE
STA. 241+53, LT
STA. 241+93, LT

ADJUST ELEVATION OF VALVE BOX
SEE SHEETS 28-29

DURABLE & TEMPORARY 4 INCH WHITE LINE
(ALL LINES WILL INCLUDE EDGE LINE BREAKS
AND RADII FOR SIDE ROADS)
STA. 240+00 TO 245+00, SOLID LT & RT

DURABLE & TEMPORARY 4 INCH YELLOW LINE
(ALL LINES WILL INCLUDE & BREAKS FOR SIDE ROADS)
STA. 240+00 TO 245+00, SOLID LT & RT
STA. 241+72, DOUBLE SOLID LT (DUKE ST. TH-492)


DURABLE & TEMPORARY 24 INCH STOP BAR
STA. 241+72, LT (DUKE ST. TH-492)

DURABLE & TEMPORARY LETTER OR SYMBOL
STA. 241+72, LT "STOP" (DUKE ST. TH-492)

DURABLE CROSSWALK MARKING, TYPE A TAPE
STA. 241+72, LT (DUKE ST. TH-492)
SEE SHEET 55 (TYP.)


TEMPORARY CROSSWALK MARKING, PAINT
STA. 241+72, LT (DUKE ST. TH-492)
SEE SHEET 55 (TYP.)

REMOVING SIGNS
AS SHOWN - 5

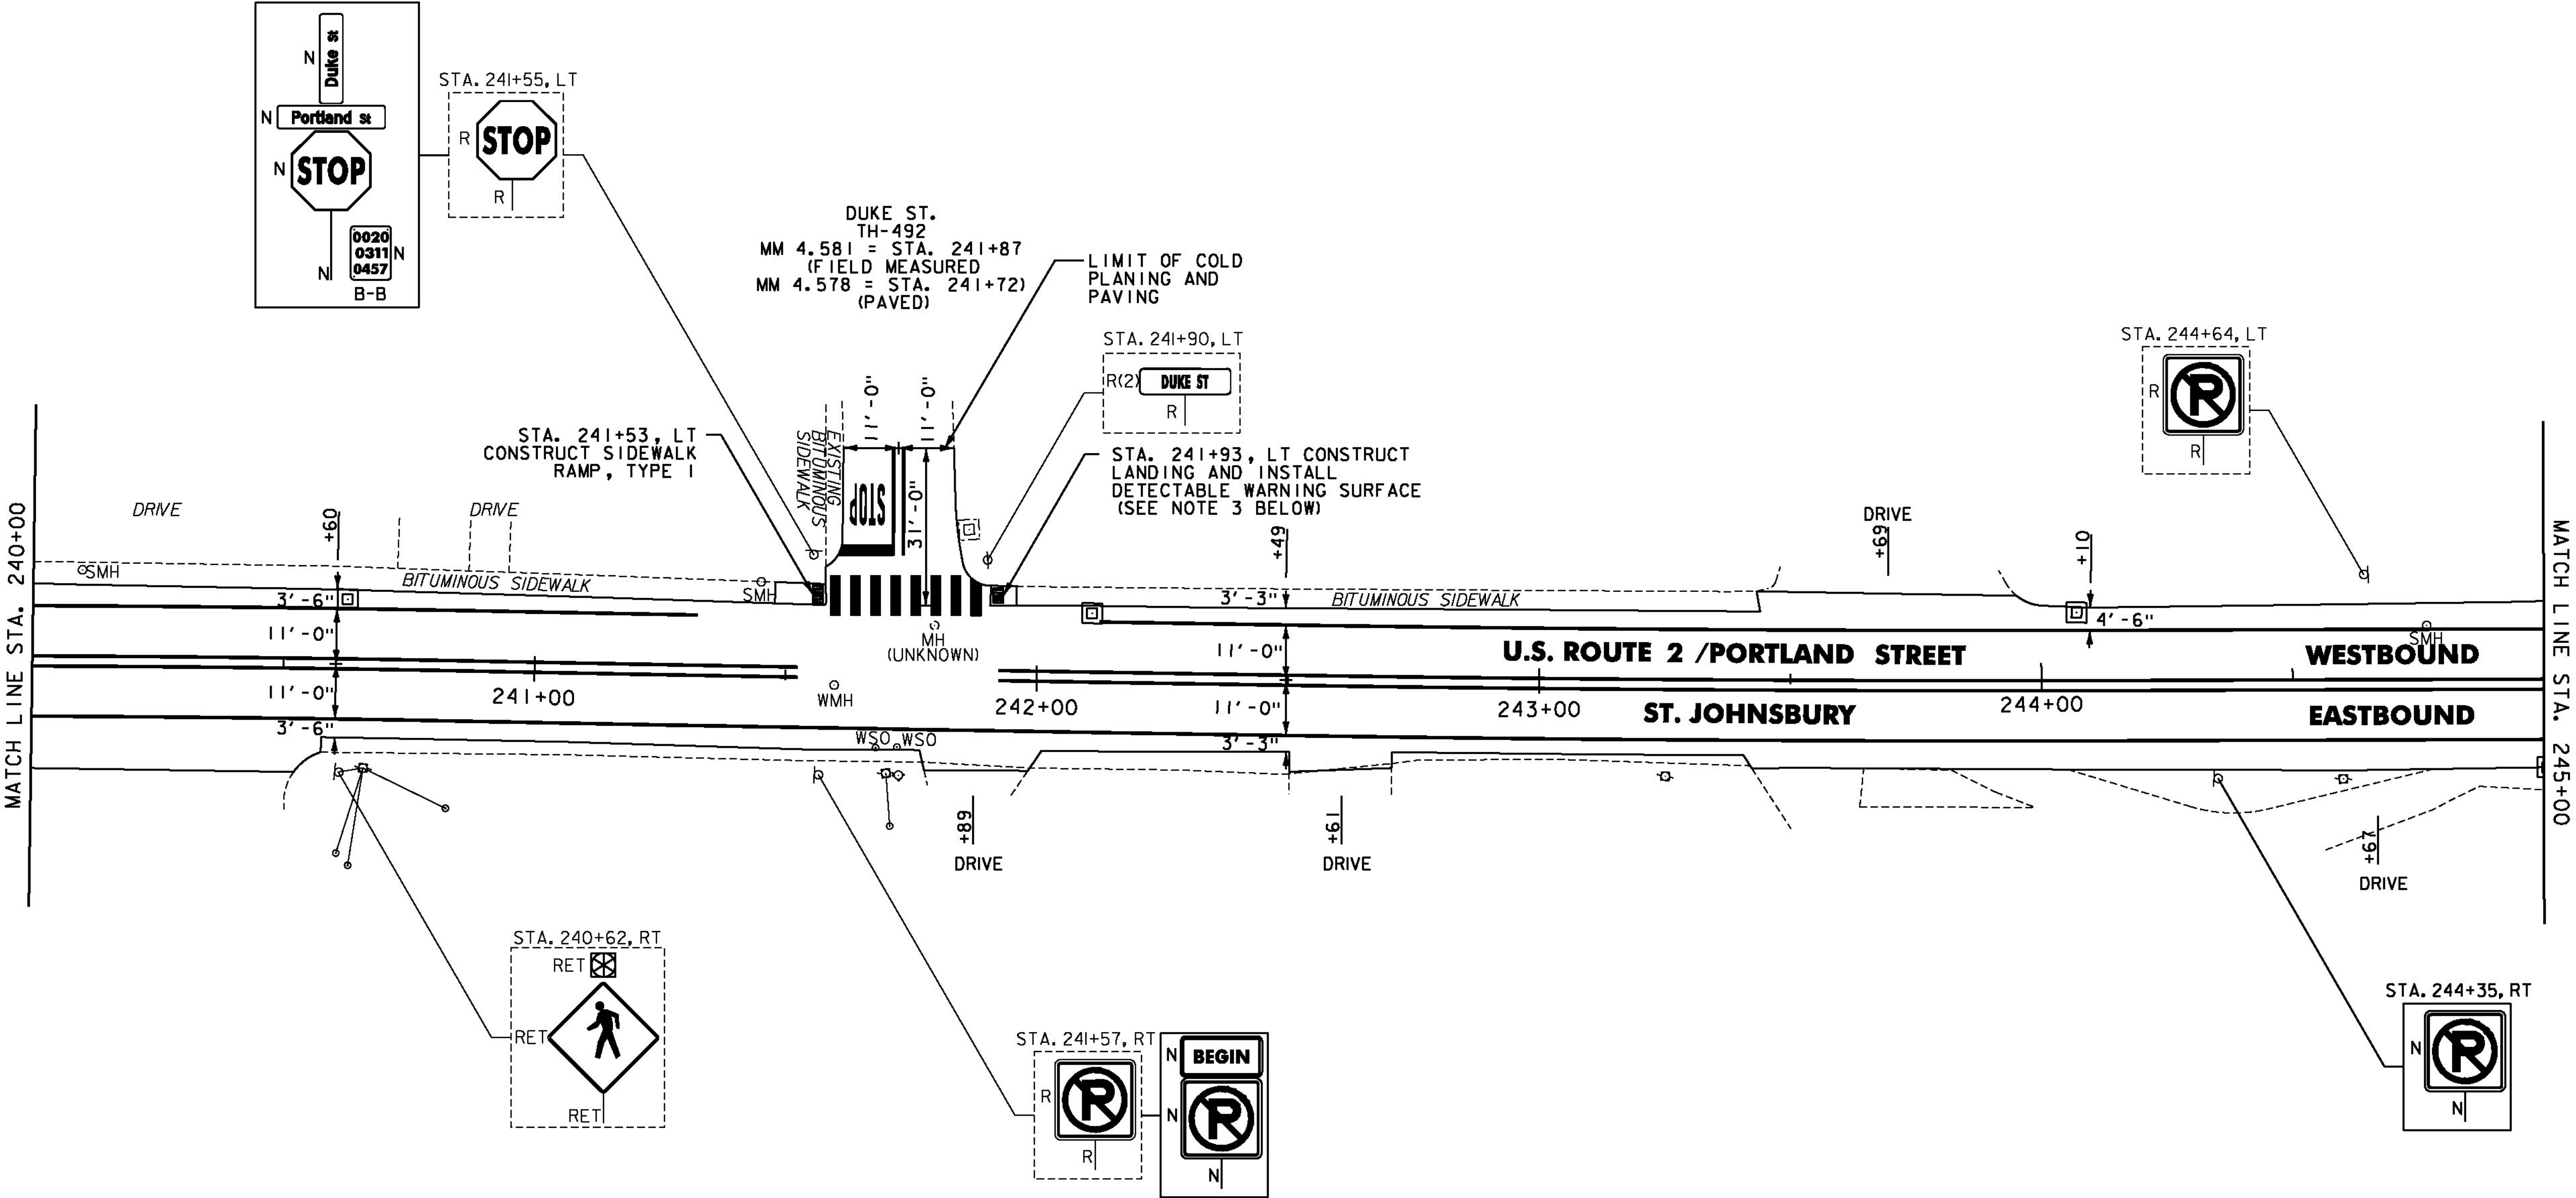

NOTES:

- FOR LEGENDS, SEE SHEET 3.
- ALL EXISTING SIGNS NOT SHOWN ON THE PLANS SHALL BE RETAINED.
- THE SIDEWALK "LANDINGS" NOTED CONSIST OF THE REMOVAL AND REPLACEMENT OF A SINGLE SLAB OF CONCRETE SIDEWALK IN ORDER TO INSTALL A NEW DETECTABLE WARNING SURFACE. SEE SHEETS 12-25.

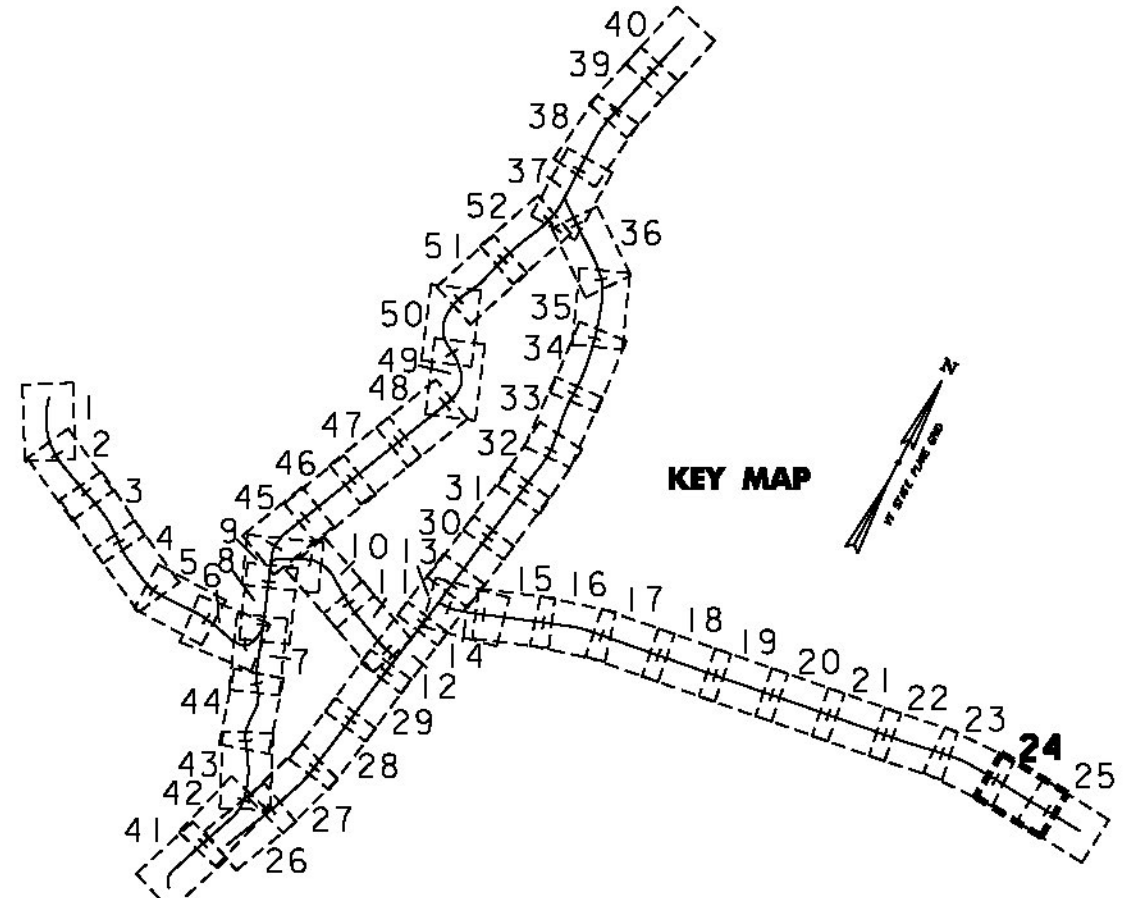

NOT TO SCALE

PROJECT LAYOUT
SHEET #24

PROJECT NAME: ST JOHNSBURY - LYNDON
PROJECT NUMBER: STP 2936(I)

FILE NAME: pllc308.dgn
PROJECT LEADER: G. EDWARDS
DESIGNED BY: D. DRAPER

PLOT DATE: 5/5/2014
DRAWN BY: D. DRAPER
CHECKED BY: J. LITTLE
SHEET 86 OF 250