

CHANGING ELEVATION OF DIS, CBS OR MHS
SEE SHEET 27

REHAB,
DIS, CBS OR MHS, CLASS I, II OR III
SEE SHEETS 27-28



ADJUST ELEVATION OF VALVE BOX
SEE SHEETS 28-29

DURABLE & TEMPORARY 4 INCH WHITE LINE
(ALL LINES WILL INCLUDE EDGE LINE BREAKS
AND RADII FOR SIDE ROADS)
STA. 80+00 TO 85+00, SOLID LT & RT

DURABLE & TEMPORARY 4 INCH YELLOW LINE
(ALL LINES WILL INCLUDE E BREAKS FOR SIDE ROADS)
STA. 80+00 TO 85+00, SOLID LT & RT

DURABLE & TEMPORARY 8 INCH WHITE LINE
STA. 80+00 TO 80+06, LT (HYDRANT)
STA. 84+25 TO 84+45, RT (HYDRANT)
SEE SHEET 55 (TYP.)

REMOVING SIGNS
AS SHOWN - 2

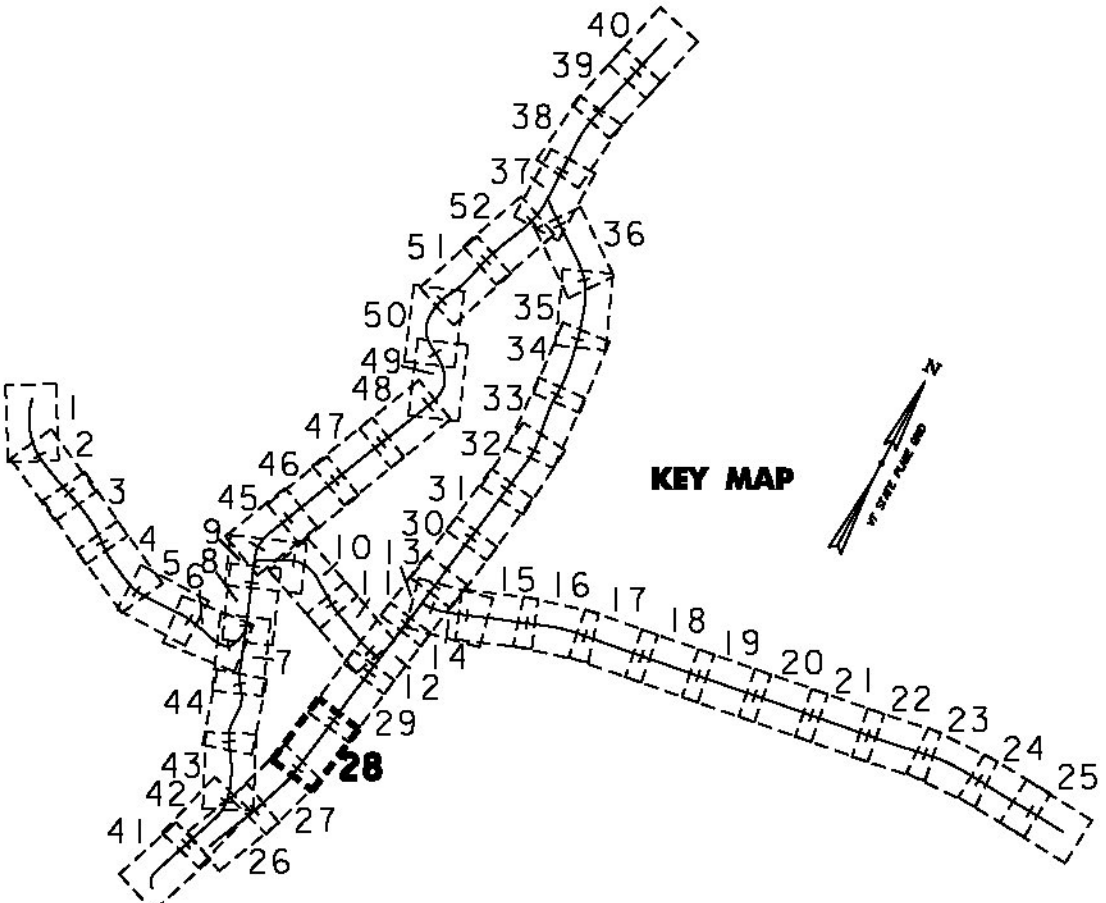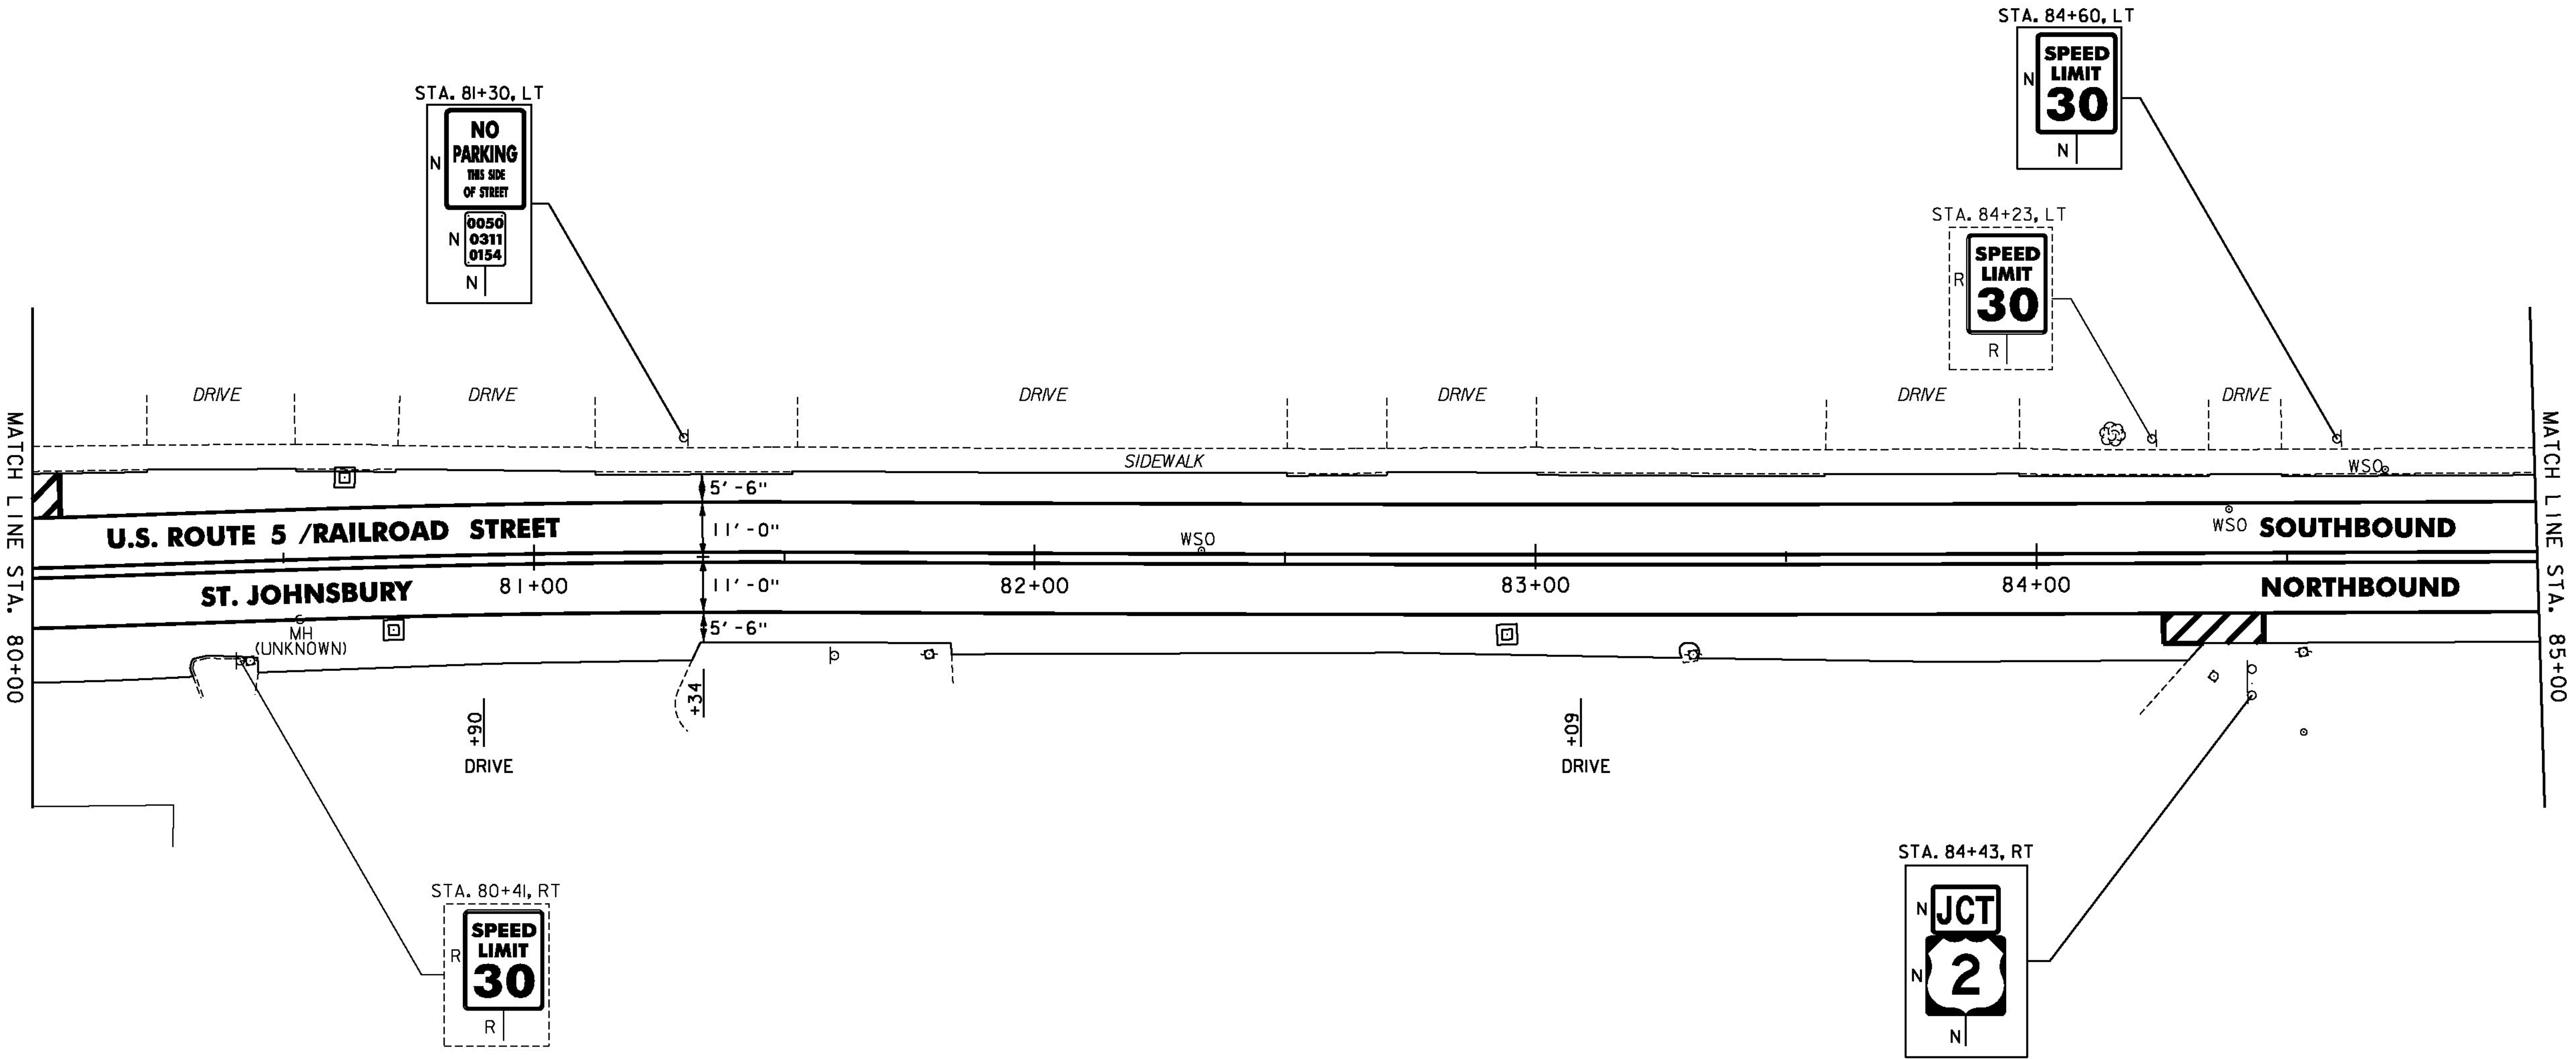

NOTES:

- FOR LEGENDS, SEE SHEET 3.
- ALL EXISTING SIGNS NOT SHOWN ON THE PLANS SHALL BE RETAINED.



NOT TO SCALE	
PROJECT LAYOUT SHEET #28	
PROJECT NAME: ST JOHNSBURY - LYNDON	
PROJECT NUMBER: STP 2936(I)	
FILE NAME: pllc308.dgn	PLOT DATE: 5/5/2014
PROJECT LEADER: G. EDWARDS	DRAWN BY: D. DRAPER
DESIGNED BY: D. DRAPER	CHECKED BY: J. LITTLE
	SHEET 90 OF 250