

THINNING AND TRIMMING FOR SIGNS

STA. 88+65, LT
SEE SHEET 241 (TYP.)

REHAB.
DLS, CBS OR MHS, CLASS I, II OR III
SEE SHEETS 27-28

CHANGE ELEVATION OF SEWER MANHOLES
SEE SHEET 28

CAST-IN-PLACE CONCRETE CURB, TYPE B

STA. 85+48, LT
STA. 85+81, LT

REMOVAL OF EXISTING CURB

STA. 85+48, LT
STA. 85+81, LT

PORTLAND CEMENT
CONCRETE SIDEWALK, 5 INCH

STA. 85+48, LT
STA. 85+81, LT
STA. 88+53, RT
STA. 88+53, LT

DETECTABLE WARNING SURFACE

STA. 85+48, LT
STA. 85+81, LT
STA. 88+53, RT
STA. 88+53, LT

ADJUST ELEVATION OF VALVE BOX
SEE SHEETS 28-29

DURABLE & TEMPORARY 4 INCH WHITE LINE

(ALL LINES WILL INCLUDE EDGE LINE BREAKS
AND RADI FOR SIDE ROADS)
STA. 85+00 TO 88+52, SOLID RT
STA. 85+00 TO 89+89, SOLID LT
STA. 88+36, SOLID RT (EDGELINES, DEPOT SQ. TH-544)
STA. 88+52 TO 89+52, DOTTED RT
STA. 88+76 TO 90+00, RT (PARKING SPACES & DIAGONALS)
SEE SHEETS 55 TO 56 (TYP.)
STA. 89+52 TO 90+00, SOLID RT (LANE LINE)
STA. 89+89 TO 90+00, SOLID LT (PARKING SPACES)

DURABLE & TEMPORARY 4 INCH YELLOW LINE
(ALL LINES WILL INCLUDE & BREAKS FOR SIDE
ROADS & CROSSWALKS)

STA. 85+00 TO 87+52, SOLID LT & RT
STA. 85+64, DOUBLE SOLID LT (FEDERAL ST. TH-376)
STA. 87+52 TO 89+52, DOUBLE SOLID RT (2)
STA. 88+36, DOUBLE SOLID RT (DEPOT SQ. TH-544)
STA. 89+52 TO 90+00, SOLID LT & RT

DURABLE & TEMPORARY 8 INCH YELLOW LINE

STA. 87+78 TO 89+27, RT (DIAGONALS)
SEE SHEET 55

DURABLE & TEMPORARY 24 INCH STOP BAR

STA. 85+64, LT (FEDERAL ST. TH-376)
STA. 88+36, RT (DEPOT SQ. TH-544.)

DURABLE & TEMPORARY LETTER OR SYMBOL

STA. 85+64, LT "STOP" (FEDERAL ST. TH-376)
STA. 88+36, RT "STOP" (DEPOT SQ. TH-544)
STA. 89+56, RT ARROW (2)

DURABLE CROSSWALK MARKING, TYPE D TAPE

STA. 85+64, LT (FEDERAL ST. TH-376)
STA. 88+51, LT TO 88+52, RT
SEE SHEET 55 (TYP.)

TEMPORARY CROSSWALK MARKING, PAINT

STA. 85+64, LT (FEDERAL ST. TH-376)
STA. 88+51, LT TO 88+52, RT
SEE SHEET 55 (TYP.)

REMOVING SIGNS

AS SHOWN - 23

ERECTING SALVAGED SIGNS

AS SHOWN - 2

SPECIAL PROVISION (PARKING METER POST)


STA. 89+04, RT
STA. 89+27, RT
STA. 89+49, RT
STA. 89+72, RT
STA. 89+95, RT

SPECIAL PROVISION (REMOVE
& RESET PARKING METER)

STA. 89+04, RT
STA. 89+27, RT
STA. 89+49, RT
STA. 89+72, RT
STA. 89+95, RT

SPECIAL PROVISION (REMOVE PARKING METER
POST)

STA. 89+18, RT
STA. 89+43, RT
STA. 89+67, RT
STA. 89+92, RT

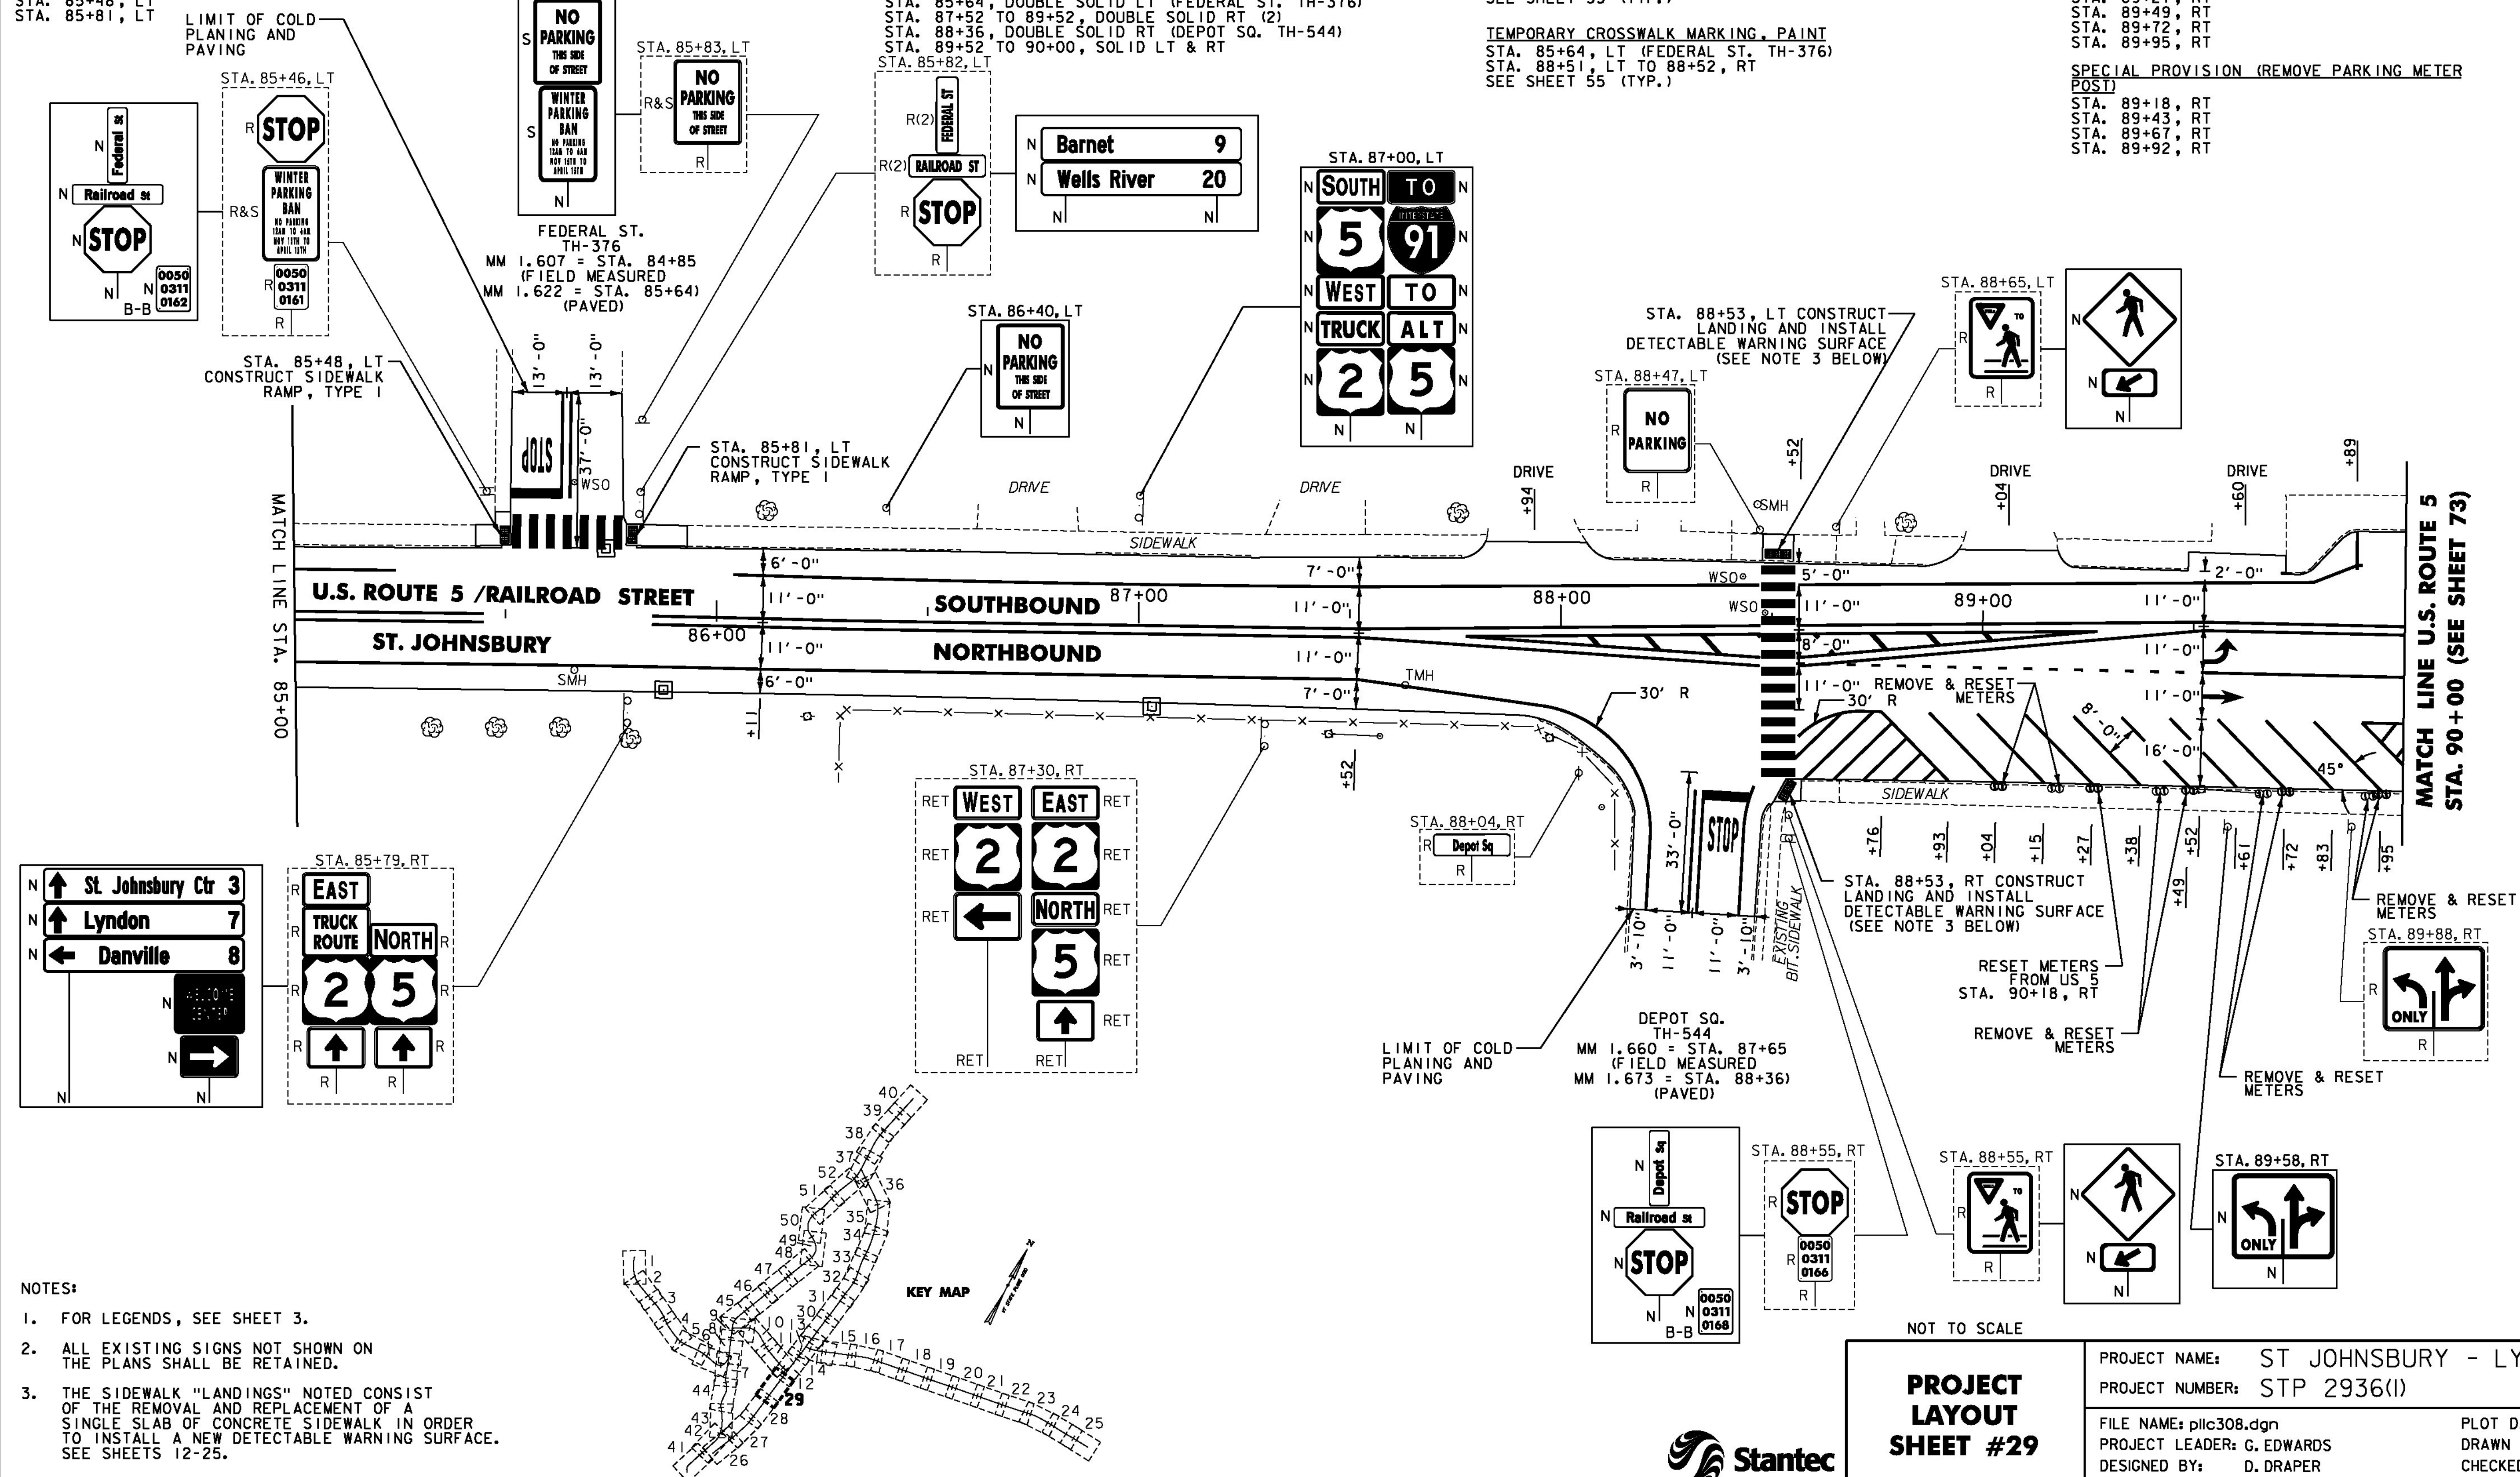

NOTES:

- FOR LEGENDS, SEE SHEET 3.
- ALL EXISTING SIGNS NOT SHOWN ON THE PLANS SHALL BE RETAINED.
- THE SIDEWALK "LANDINGS" NOTED CONSIST OF THE REMOVAL AND REPLACEMENT OF A SINGLE SLAB OF CONCRETE SIDEWALK IN ORDER TO INSTALL A NEW DETECTABLE WARNING SURFACE. SEE SHEETS 12-25.



**PROJECT
LAYOUT
SHEET #29**

PROJECT NAME: ST JOHNSBURY - LYNDON
PROJECT NUMBER: STP 2936(I)

FILE NAME: pllc308.dgn
PROJECT LEADER: G. EDWARDS
DESIGNED BY: D. DRAPER

PLOT DATE: 5/5/2014
DRAWN BY: D. DRAPER
CHECKED BY: J. LITTLE
SHEET 91 OF 250