

REHAB.
Dis. CBs OR MHS. CLASS I, II OR III
SEE SHEETS 27-28

CHANGING ELEVATION OF SEWER MANHOLES
SEE SHEET 28

STEEL BEAM GUARDRAIL, GALVANIZED

STA. 143+00.0 TO 143+43.0, RT
STA. 143+00.0 TO 143+66.0, LT
STA. 145+66.5 TO 146+06.5, RT
STA. 145+79.0 TO 147+16.5, LT

ANCHOR FOR STEEL BEAM RAIL
STA. 146+06.5, RT
STA. 147+16.5, LT

REMOVAL AND DISPOSAL OF GUARDRAIL
STA. 143+00 TO 143+45, RT
STA. 143+00 TO 143+68, LT
STA. 145+55 TO 146+06, RT
STA. 145+79 TO 147+16.5, LT

ADJUST ELEVATION OF VALVE BOX
SEE SHEETS 28-29

DURABLE & TEMPORARY 4 INCH WHITE LINE
(ALL LINES WILL INCLUDE EDGE LINE BREAKS
AND RADIUS FOR SIDE ROADS)
STA. 143+00 TO 148+00, SOLID LT & RT
STA. 146+27, SOLID RT (EDGE LINES, TREMONT ST. TH-424)

DURABLE & TEMPORARY 4 INCH YELLOW LINE
(ALL LINES WILL INCLUDE E BREAKS FOR SIDE ROADS)
STA. 143+00 TO 148+00, SOLID LT & RT
STA. 146+27, DOUBLE SOLID RT (TREMONT ST. TH-424)

DURABLE & TEMPORARY 8 INCH WHITE LINE
STA. 143+00 TO 143+07, LT (HYDRANT)
STA. 146+11 TO 146+31, LT (HYDRANT)
SEE SHEET 55 (TYP.)


DURABLE & TEMPORARY 24 INCH STOP BAR
STA. 146+27, RT (TREMONT ST. TH-424)

DURABLE & TEMPORARY LETTER OR SYMBOL
STA. 146+27, RT "STOP" (TREMONT ST. TH-424)

DURABLE RAILROAD CROSSING SYMBOL, TYPE D TAPE
STA. 145+70, LT

TEMPORARY RAILROAD CROSSING SYMBOL, PAINT
STA. 145+70, LT

REMOVING SIGNS
AS SHOWN - 11

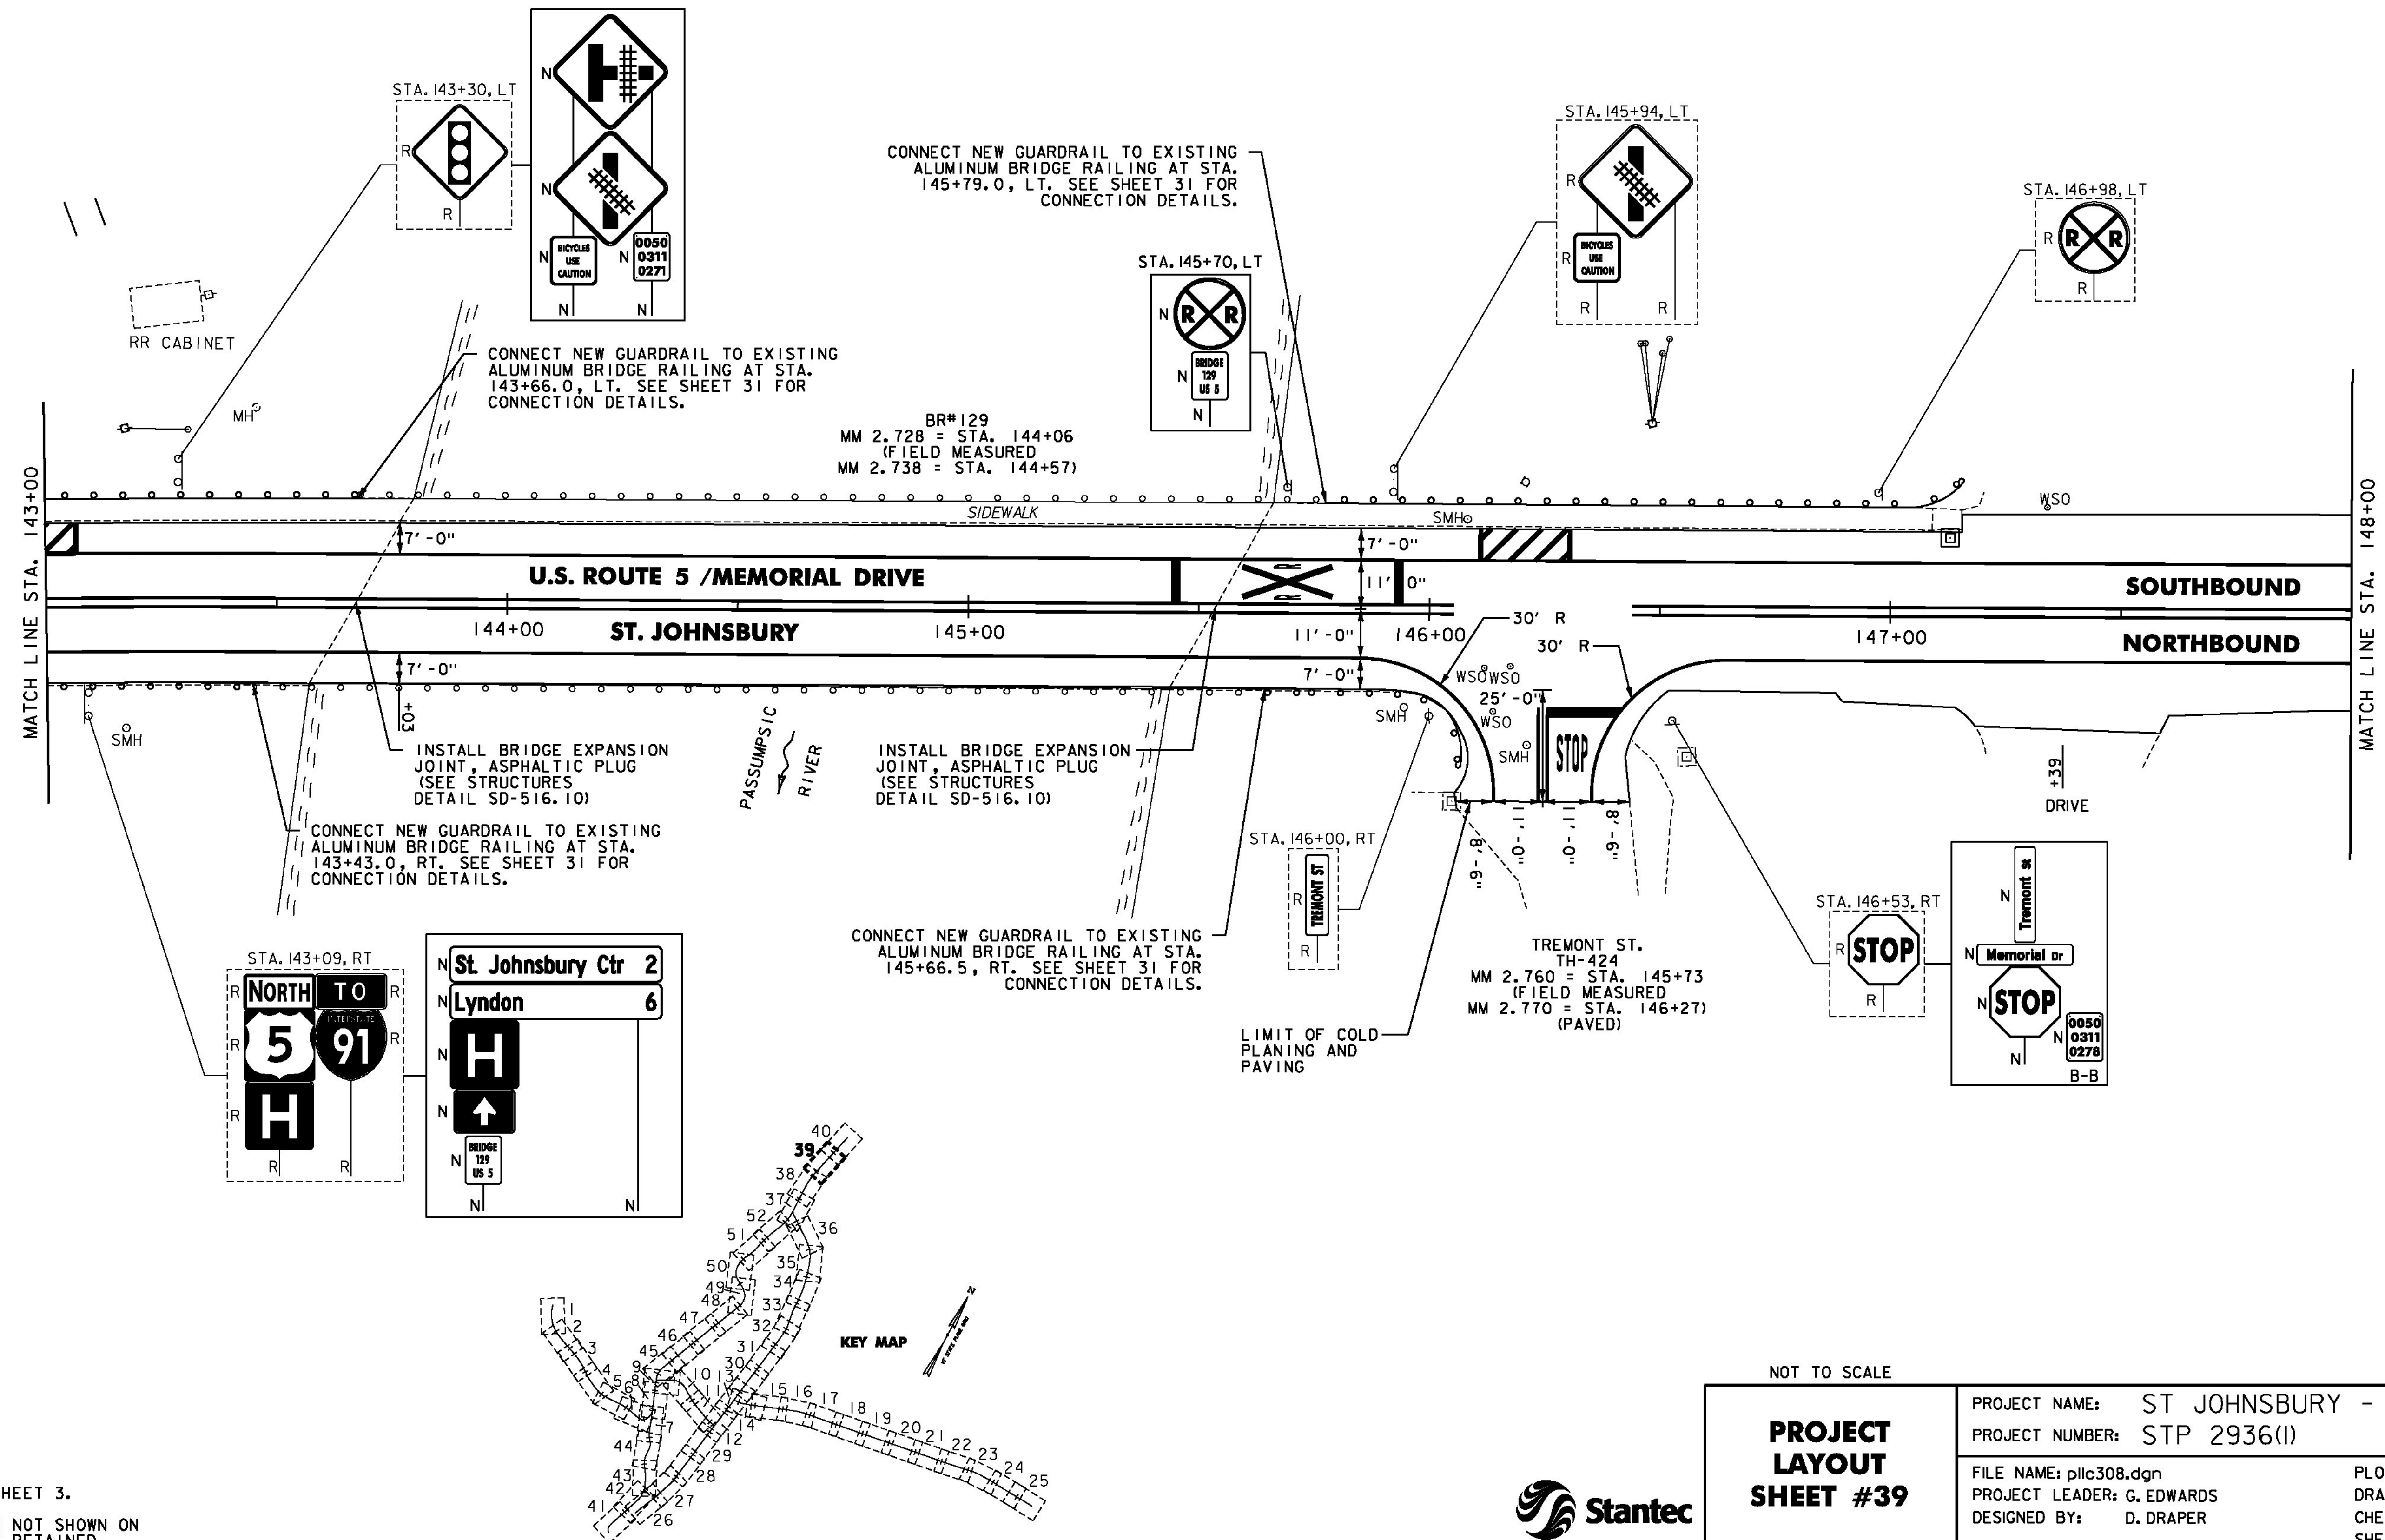

NOTES:

- FOR LEGENDS, SEE SHEET 3.
- ALL EXISTING SIGNS NOT SHOWN ON THE PLANS SHALL BE RETAINED.



NOT TO SCALE

PROJECT
LAYOUT
SHEET #39

PROJECT NAME: ST JOHNSBURY - LYNDON
PROJECT NUMBER: STP 2936(I)

FILE NAME: pllc308.dgn
PROJECT LEADER: G. EDWARDS
DESIGNED BY: D. DRAPER

PLOT DATE: 5/5/2014
DRAWN BY: D. DRAPER
CHECKED BY: J. LITTLE
SHEET 103 OF 250