

THINNING AND TRIMMING FOR SIGNS

STA. 32+42, RT
STA. 33+46, RT
SEE SHEET 241 (TYP.)

CHANGING ELEVATION OF DIS. CBS OR MHS
SEE SHEET 27

REHAB.
DIS. CBS OR MHS, CLASS I, II, OR III
SEE SHEETS 27-28

CHANGING ELEVATION OF SEWER MANHOLES
SEE SHEET 28

CAST-IN-PLACE CONCRETE CURB,
TYPE B

STA. 30+21, RT
STA. 30+22, LT
STA. 31+13, RT
STA. 31+40, RT

REMOVAL OF EXISTING CURB

STA. 30+21, RT
STA. 30+22, LT
STA. 31+13, RT
STA. 31+40, RT

PORTLAND CEMENT
CONCRETE SIDEWALK, 5 INCH

STA. 30+21, RT
STA. 30+22, LT
STA. 31+13, RT
STA. 31+40, RT
STA. 32+50, RT
STA. 32+50, LT
STA. 33+23, RT
STA. 33+49, RT

DETECTABLE WARNING SURFACE

STA. 30+21, RT
STA. 30+22, LT
STA. 31+13, RT
STA. 31+40, RT
STA. 32+50, RT
STA. 32+50, LT
STA. 33+23, RT
STA. 33+49, RT

ADJUST ELEVATION OF VALVE BOX

SEE SHEETS 28-29

DURABLE & TEMPORARY 4 INCH WHITE LINE
(ALL LINES WILL INCLUDE EDGE LINE BREAKS
AND RADII FOR SIDE ROADS)

STA. 30+00 TO 33+24, RT (PARKING SPACES & DIAGONALS)
SEE SHEETS 55 TO 56 (TYP.)
STA. 30+00 TO 33+72, LT (PARKING SPACES & DIAGONALS)
STA. 32+00, SOLID LT (DIAGONALS CHURCH ST. TH-334)
STA. 33+46 TO 35+00, SOLID RT
STA. 34+10 TO 35+00, SOLID LT

DURABLE & TEMPORARY 4 INCH YELLOW LINE

(ALL LINES WILL INCLUDE & BREAKS FOR
SIDE ROADS & CROSSWALKS)
STA. 30+00 TO 35+00, SOLID LT & RT

DURABLE & TEMPORARY 24 INCH STOP BAR

STA. 31+27, RT (PROSPECT ST. TH-384)
STA. 32+00, LT (CHURCH ST. TH-334)

DURABLE & TEMPORARY LETTER OR SYMBOL

STA. 31+27, RT "STOP" (PROSPECT ST. TH-384)
STA. 32+00, LT "STOP" (CHURCH ST. TH-334)

DURABLE CROSSWALK MARKING, TYPE A TAPE

STA. 30+21, LT TO RT
STA. 31+27, RT (PROSPECT ST. TH-384)
STA. 32+00, LT (CHURCH ST. TH-334)
STA. 32+51, LT TO RT
STA. 33+35, RT (CHARLES ST. TH-388)
SEE SHEET 55 (TYP.)

TEMPORARY CROSSWALK MARKING, PAINT

STA. 30+21, LT TO RT
STA. 31+27, RT (PROSPECT ST. TH-384)
STA. 32+00, LT (CHURCH ST. TH-334)
STA. 32+51, LT TO RT
STA. 33+35, RT (CHARLES ST. TH-388)
SEE SHEET 55 (TYP.)

REMOVING SIGNS

AS SHOWN - 20

SPECIAL PROVISION (REMOVE & RESET PARKING METER)

STA. 30+67, LT
STA. 31+13, LT
STA. 31+46, LT

SPECIAL PROVISION (REMOVE & RESET PARKING METER)


STA. 30+67, LT
STA. 31+13, LT
STA. 31+46, LT

SPECIAL PROVISION (REMOVE PARKING METER POST)

STA. 30+57, RT
STA. 30+60, LT
STA. 31+04, LT
STA. 31+26, LT


SPECIAL PROVISION (REMOVE PARKING METER)

STA. 30+57, RT

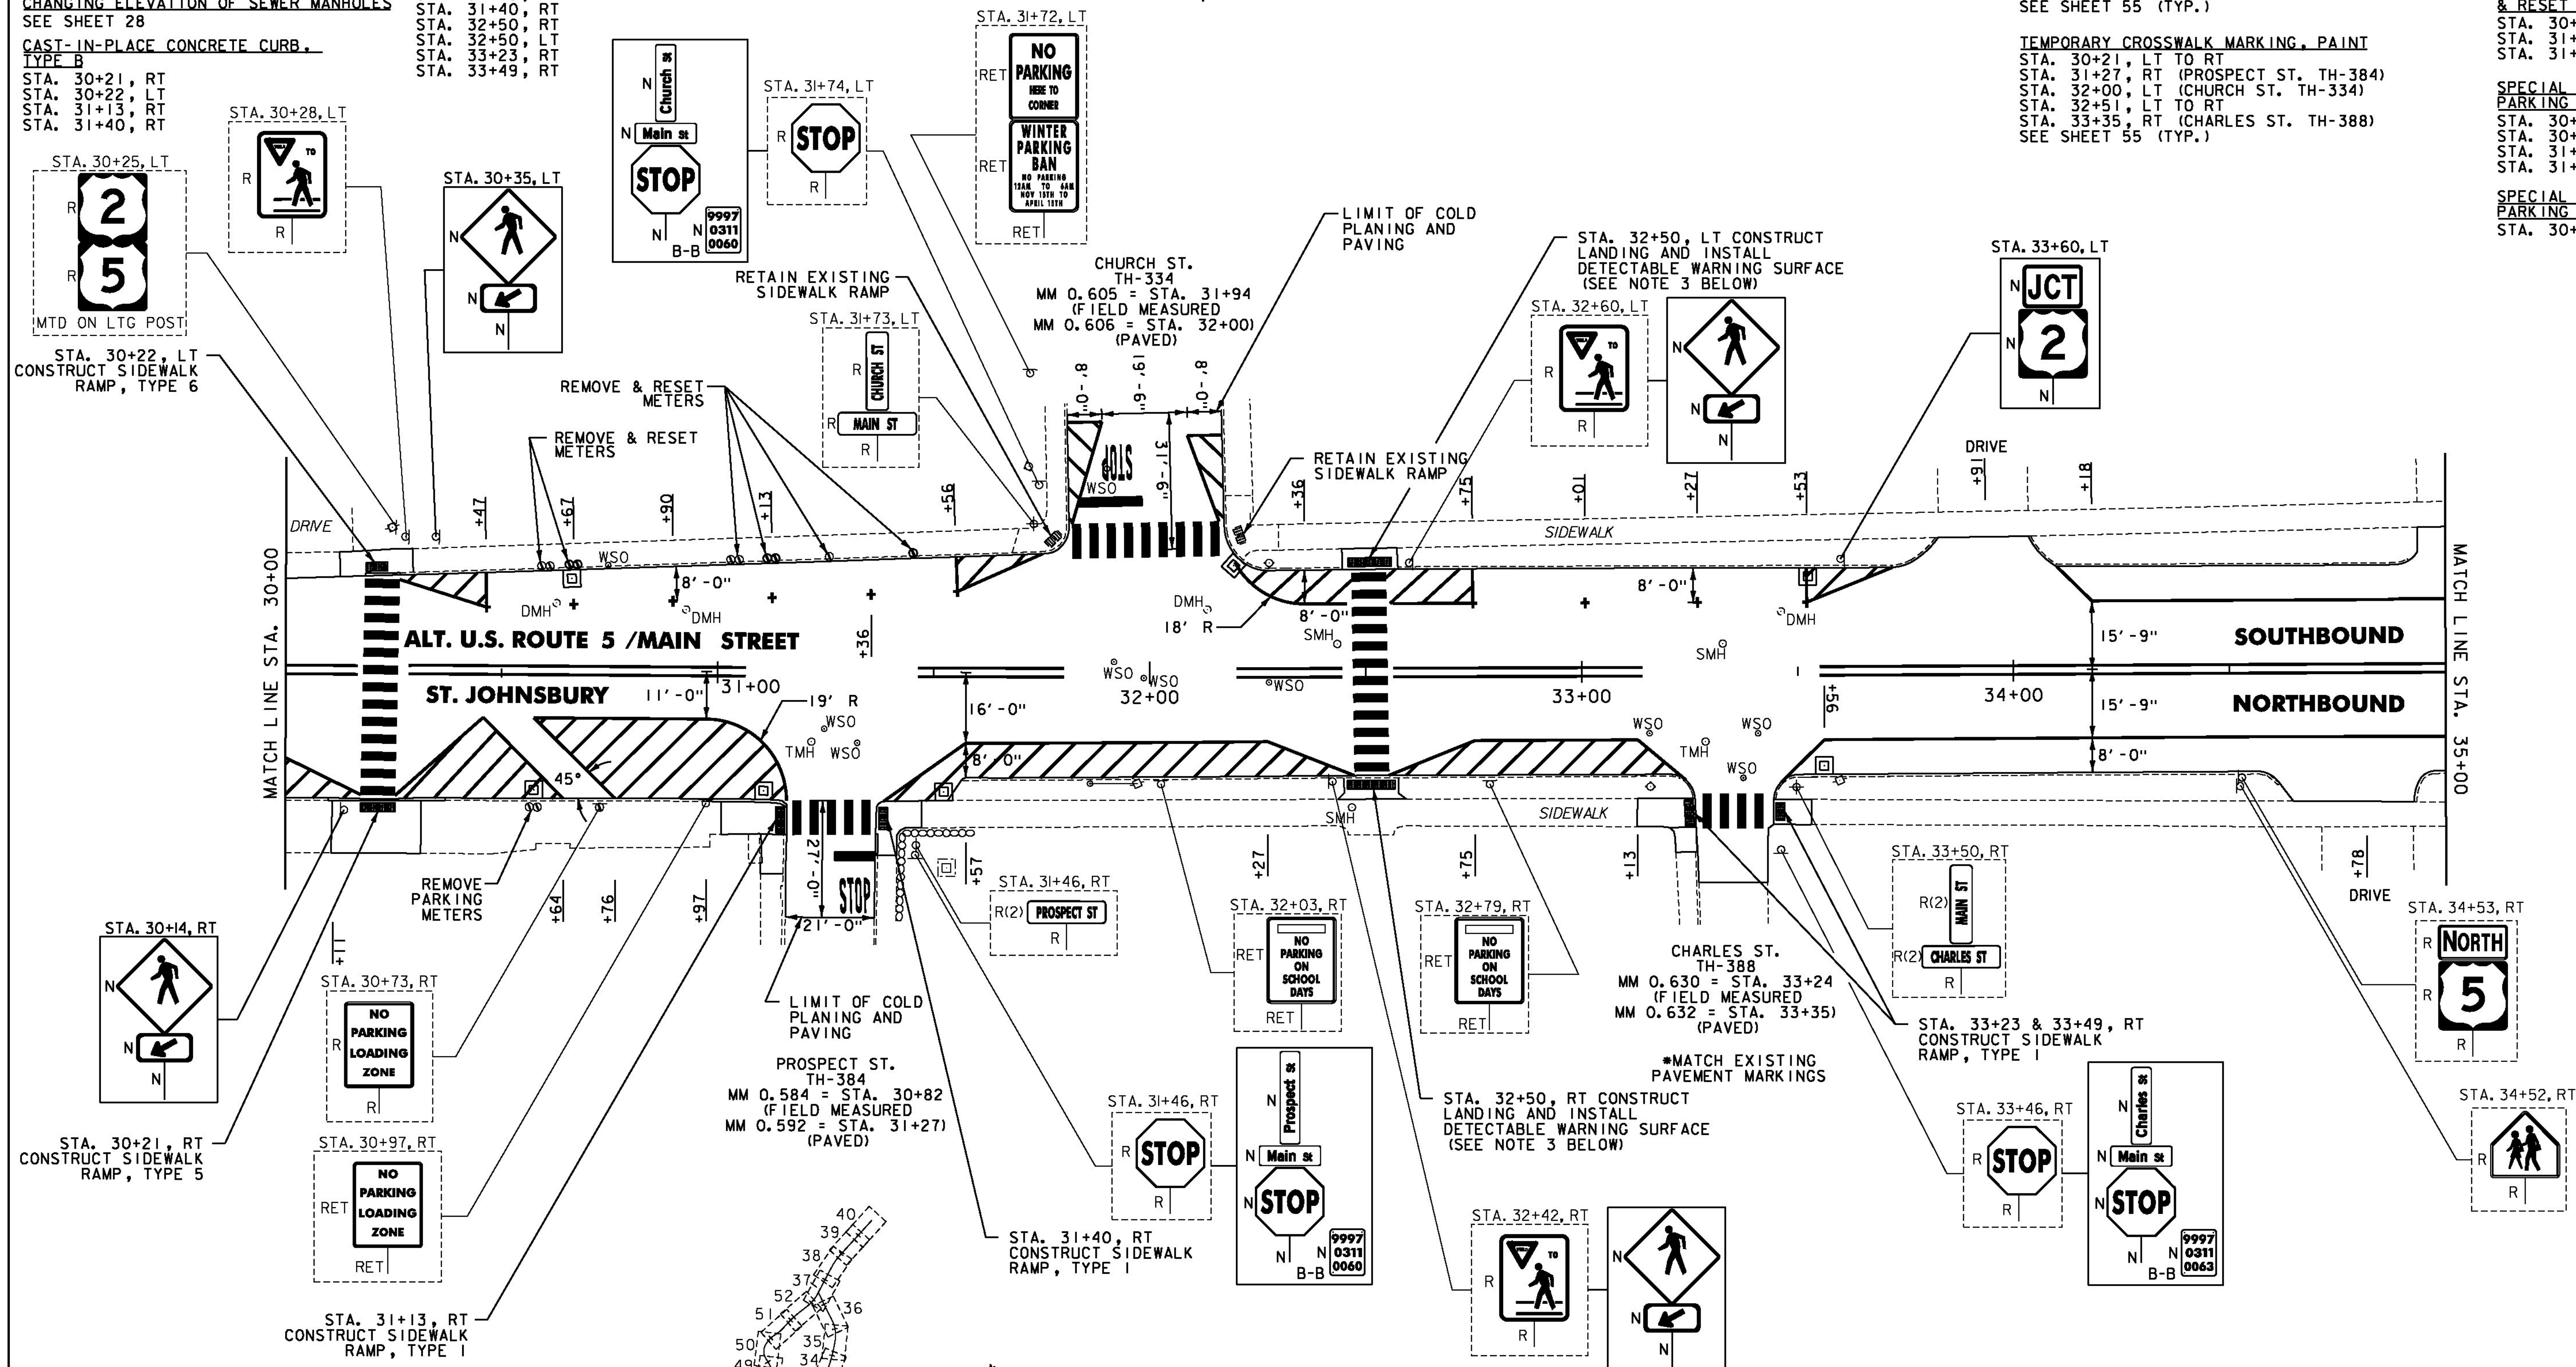

NOTES:

- FOR LEGENDS, SEE SHEET 3.
- ALL EXISTING SIGNS NOT SHOWN ON THE PLANS SHALL BE RETAINED.
- THE SIDEWALK "LANDINGS" NOTED CONSIST OF THE REMOVAL AND REPLACEMENT OF A SINGLE SLAB OF CONCRETE SIDEWALK IN ORDER TO INSTALL A NEW DETECTABLE WARNING SURFACE. SEE SHEETS 12-25.

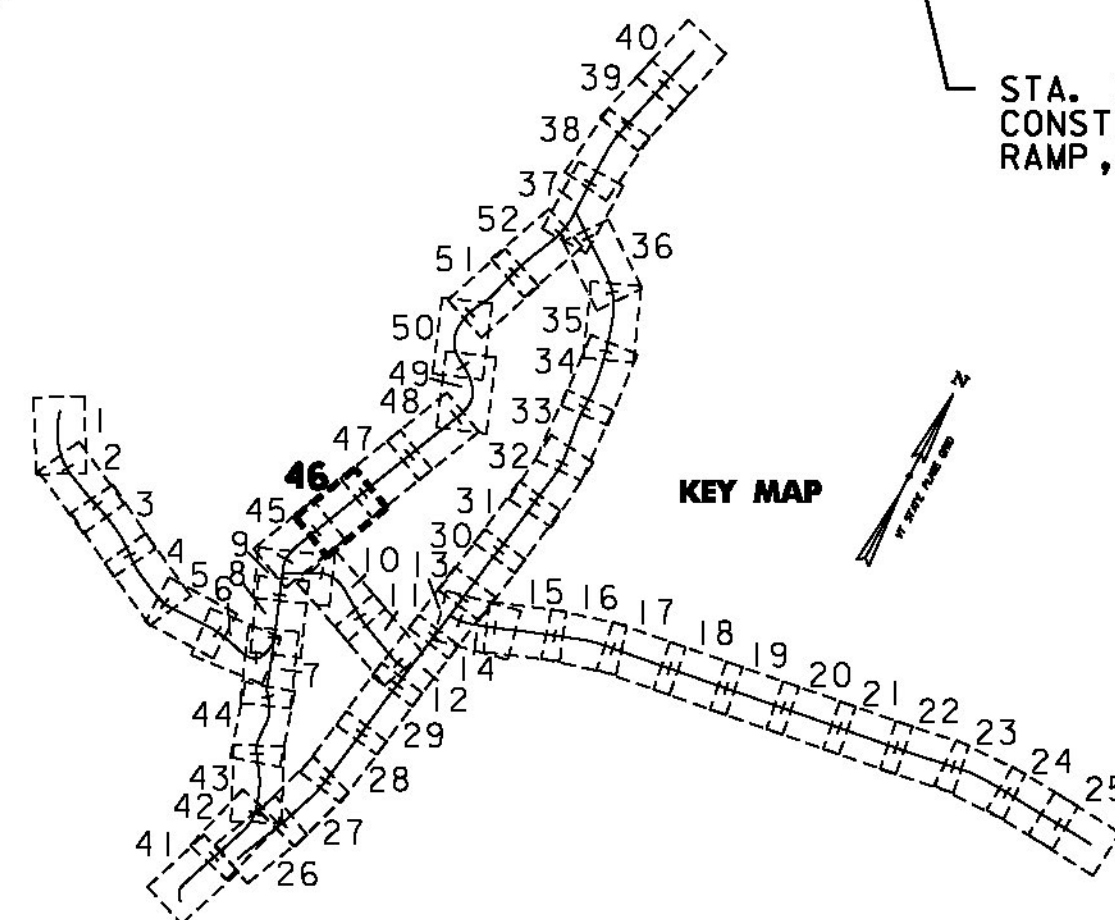

NOT TO SCALE

PROJECT LAYOUT SHEET #46



PROJECT NAME: ST JOHNSBURY - LYNDON
PROJECT NUMBER: STP 2936(1)

FILE NAME: pllc308.dgn
PROJECT LEADER: G. EDWARDS
DESIGNED BY: D. DRAPER

PLOT DATE: 5/5/2014
DRAWN BY: D. DRAPER
CHECKED BY: J. LITTLE
SHEET 10 OF 250