


CHANGING ELEVATION OF Dis, CBs OR MHS SEE SHEET 27	DURABLE & TEMPORARY 4 INCH WHITE LINE (ALL LINES WILL INCLUDE EDGE LINE BREAKS AND RADII FOR SIDE ROADS) STA. 60+00 TO 65+00, SOLID LT & RT STA. 63+94 TO 65+00, DOTTED RT	DURABLE & TEMPORARY 4 INCH YELLOW LINE (ALL LINES WILL INCLUDE E BREAKS FOR SIDE ROADS & CROSSWALKS) STA. 60+00 TO 65+00, SOLID LT & RT	DURABLE & TEMPORARY 8 INCH WHITE LINE STA. 60+87 TO 61+07, LT (HYDRANT) SEE SHEET 55	DURABLE & TEMPORARY LETTER OR SYMBOL STA. 62+60, RT "SIGNAL" STA. 63+00, RT "AHEAD"	DURABLE CROSSWALK MARKING, TYPE A TAPE STA. 61+46, RT 61+47, LT (SEE SHEET 55)
REHAB. Dis, CBs OR MHS, CLASS I, II OR III SEE SHEETS 27-28					TEMPORARY CROSSWALK MARKING, PAINT STA. 61+46, RT 61+47, LT (SEE SHEET 55)
CHANGING ELEVATION OF SEWER MANHOLES SEE SHEET 28					REMOVING SIGNS AS SHOWN - 15
PORTLAND CEMENT CONCRETE SIDEWALK, 5 INCH STA. 61+46, RT					
DETECTABLE WARNING SURFACE STA. 61+46, RT					
ADJUST ELEVATION OF VALVE BOX SEE SHEETS 28-29					

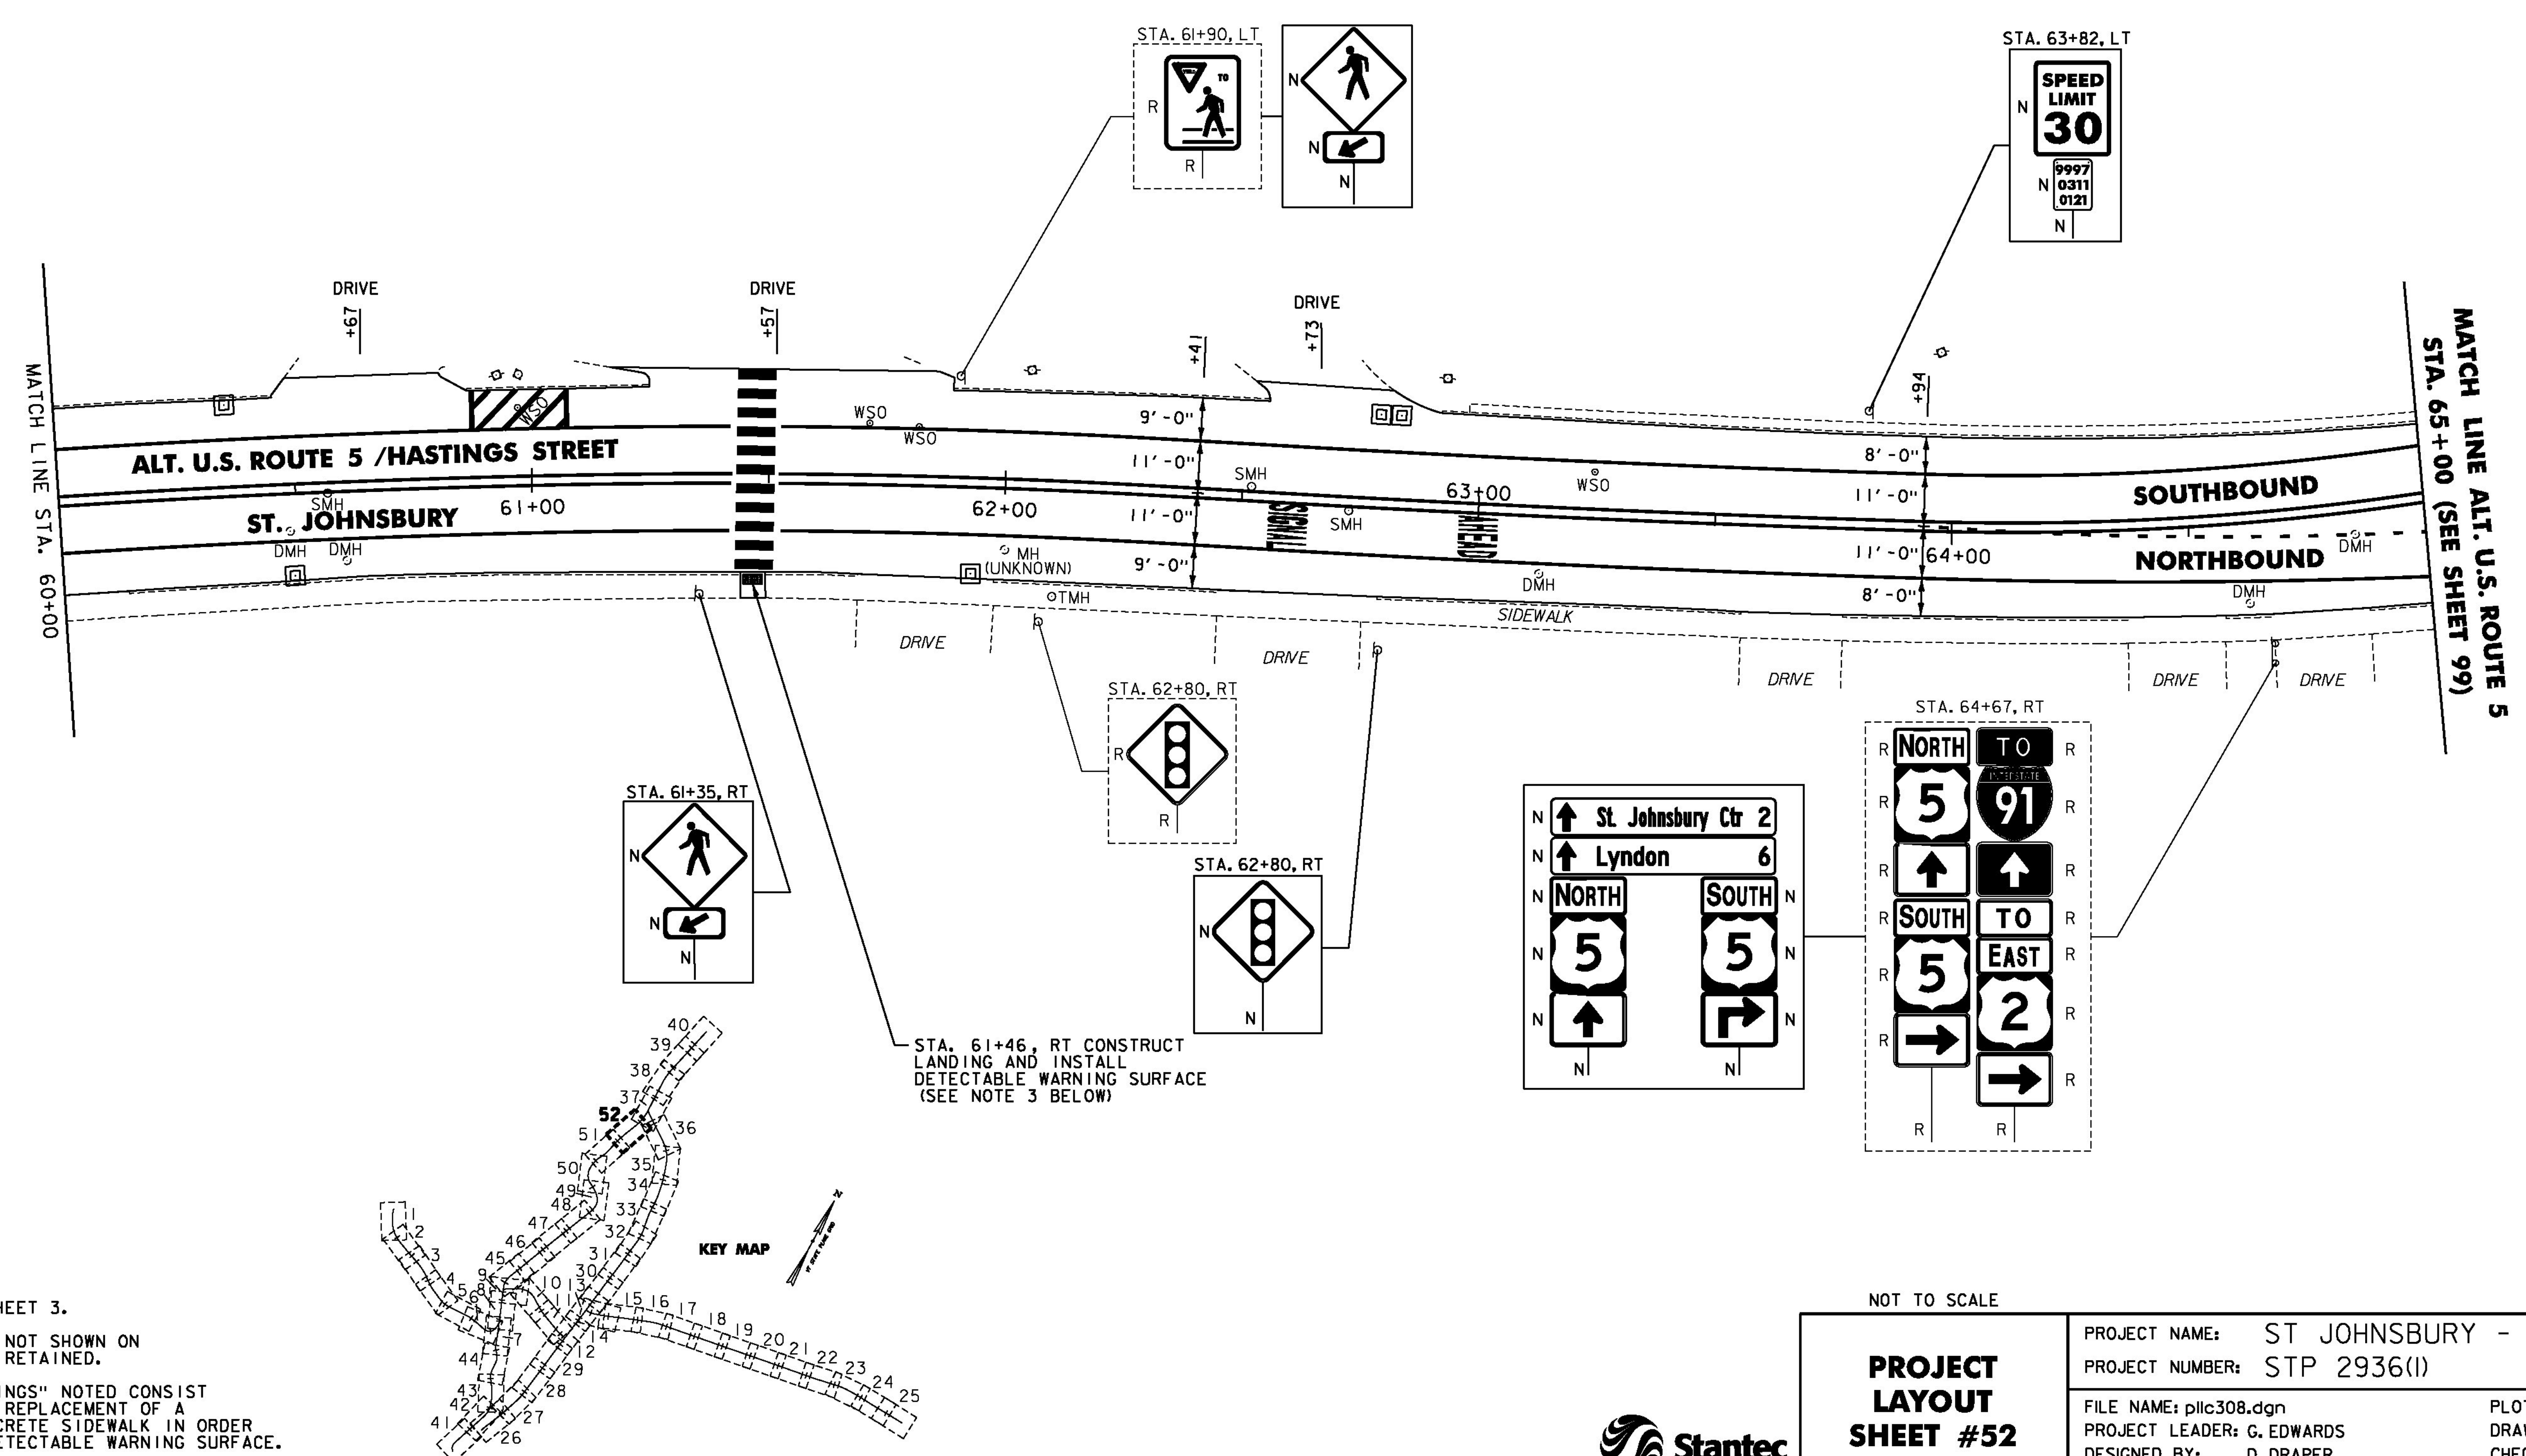

- NOTES:
- FOR LEGENDS, SEE SHEET 3.
 - ALL EXISTING SIGNS NOT SHOWN ON THE PLANS SHALL BE RETAINED.
 - THE SIDEWALK "LANDINGS" NOTED CONSIST OF THE REMOVAL AND REPLACEMENT OF A SINGLE SLAB OF CONCRETE SIDEWALK IN ORDER TO INSTALL A NEW DETECTABLE WARNING SURFACE. SEE SHEETS 12-25.



PROJECT LAYOUT SHEET #52	PROJECT NAME: ST JOHNSBURY - LYNDON	
	PROJECT NUMBER: STP 2936(I)	
	FILE NAME: pllc308.dgn	PLOT DATE: 5/5/2014
	PROJECT LEADER: G. EDWARDS	DRAWN BY: D. DRAPER
	DESIGNED BY: D. DRAPER	CHECKED BY: J. LITTLE
		SHEET 116 OF 250