

TREATED TIMBER CURB
STA. 49+90 TO 50+00, LT

STEEL BEAM GUARDRAIL, GALVANIZED
STA. 49+04.0 TO 50+00, LT

ANCHOR FOR STEEL BEAM RAIL
STA. 49+04.0, LT

REMOVAL AND DISPOSAL OF GUARDRAIL
STA. 49+14.5 TO 50+00, LT


DURABLE & TEMPORARY 4 INCH WHITE LINE
(ALL LINES WILL INCLUDE EDGE LINE BREAKS
AND RADII FOR SIDE ROADS)

STA. 45+00 TO 50+00, SOLID LT & RT

DURABLE & TEMPORARY 4 INCH YELLOW LINE
(ALL LINES WILL INCLUDE C BREAKS FOR SIDE ROADS)

STA. 45+00 TO 50+00, SOLID LT & RT

REMOVING SIGNS
AS SHOWN - 4

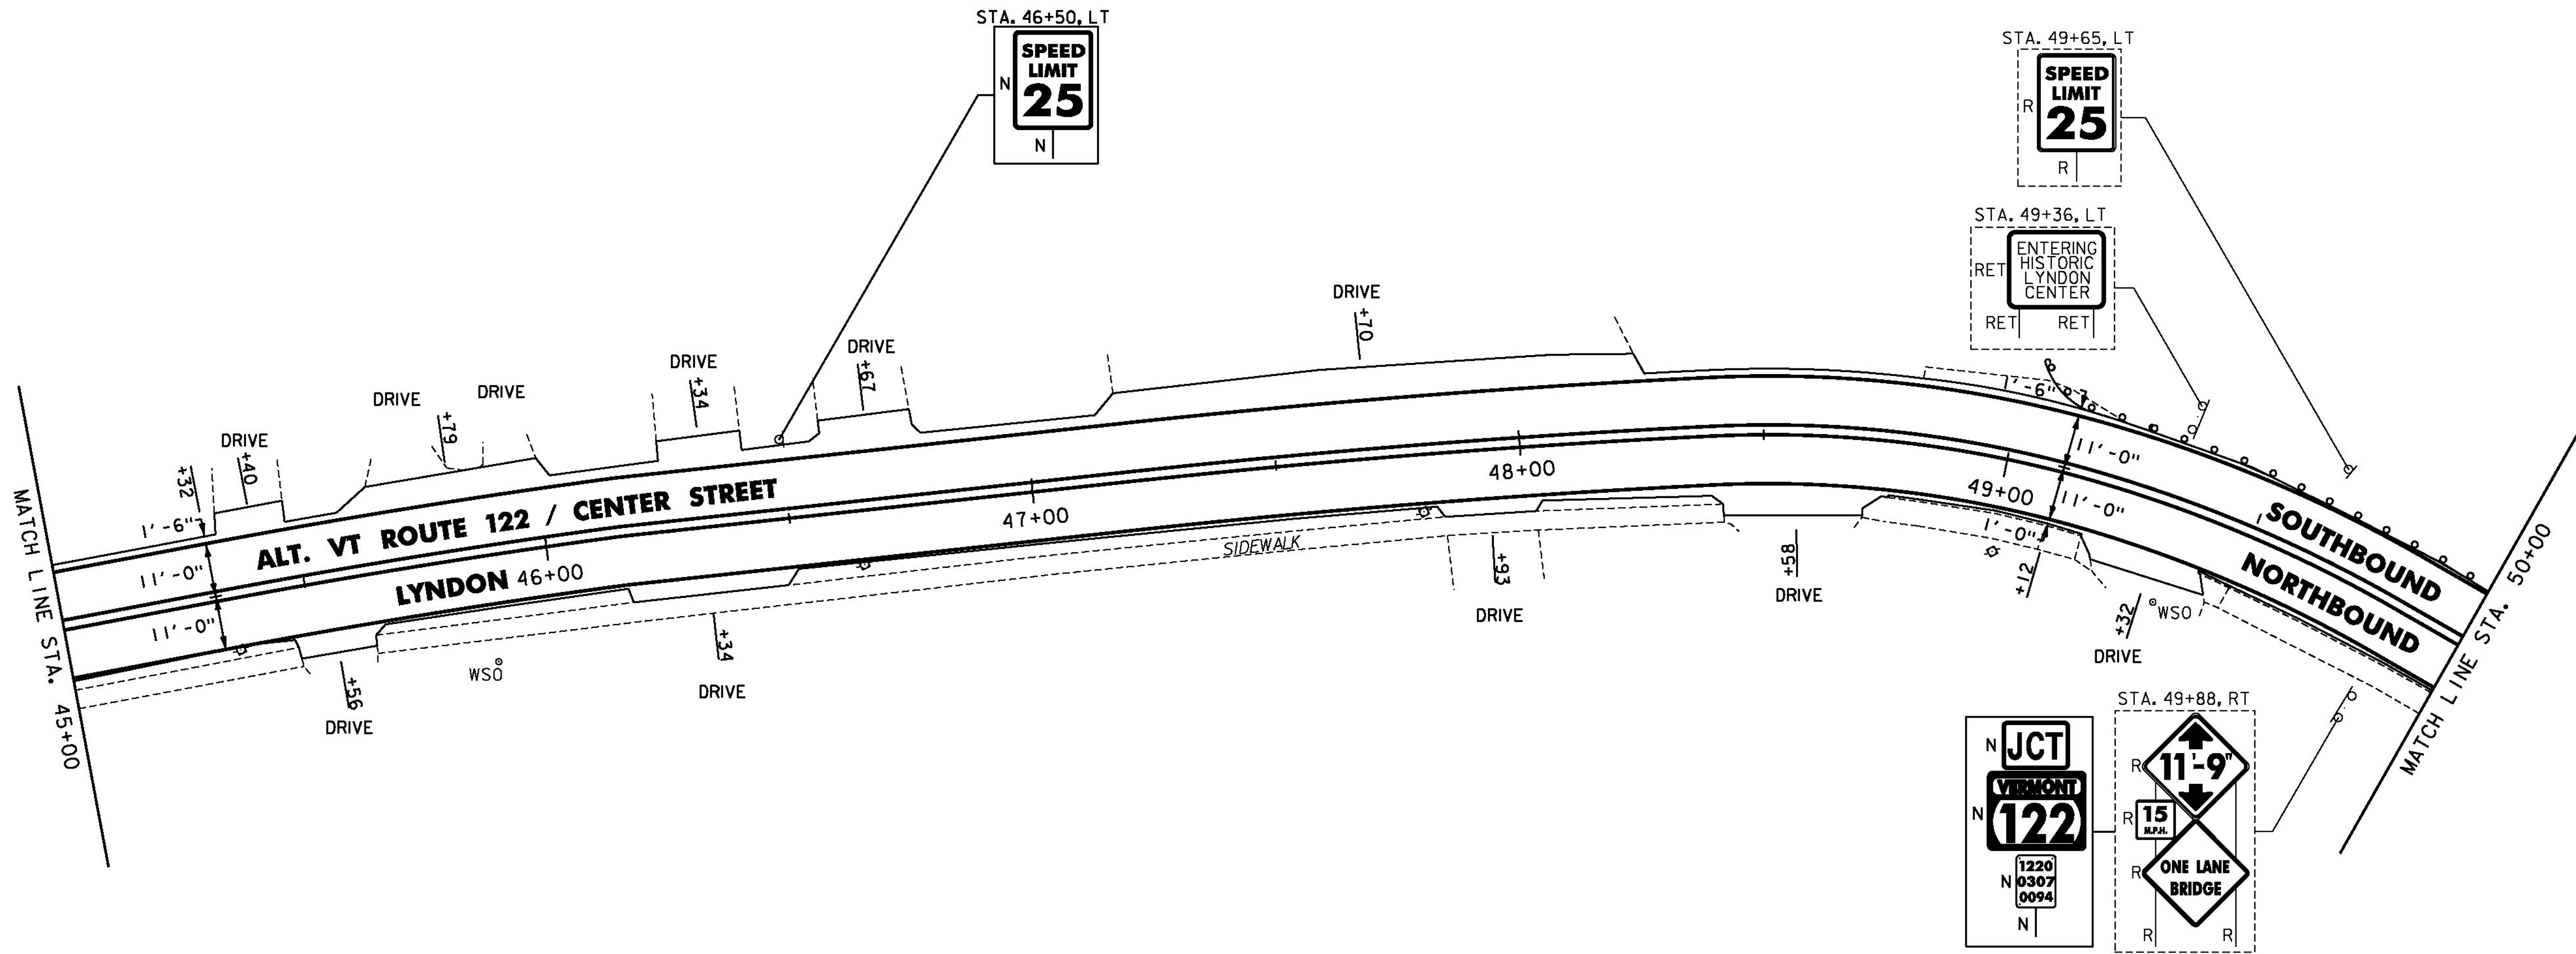

- NOTES:
- FOR LEGENDS, SEE SHEET 3.
 - ALL EXISTING SIGNS NOT SHOWN ON THE PLANS SHALL BE RETAINED.



NOT TO SCALE

**PROJECT
LAYOUT
SHEET #73**

PROJECT NAME: ST JOHNSBURY - LYNDON
PROJECT NUMBER: STP 2936(I)

FILE NAME: p1lc308.dgn
PROJECT LEADER: G. EDWARDS
DESIGNED BY: D. DRAPER

PLOT DATE: 5/5/2014
DRAWN BY: D. DRAPER
CHECKED BY: J. LITTLE
SHEET 140 OF 250