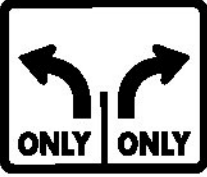


STATE OF VERMONT AGENCY OF TRANSPORTATION		TRAFFIC SIGN SUMMARY SHEET 11																																				
MILEMARKER, STATION, OR SIGN NUMBER	SIGN LEGEND	SIGN DIMENSIONS			NEW & SALVAGED SIGNS				EXIST POST		NEW SIGN POSTS												REMARKS	SIGN DETAIL														
					"A"	"B"	SALV SIGN	SALV TIS	RE TAIN	SAL VAGE	NO. OF POSTS	FLANGED CHANNEL			SQUARE STEEL (In)			ANCHOR	SLEEVE	TUBULAR ALUMINUM Ø (In)				TUBULAR STEEL Ø (In)				W-SHAPE STEEL			REASON FOR REWORK	DETAIL IN SHSM * BOOK	DETAIL ON SHEET NUMBER	STD. SHEET NUMBER				
		EA	WIDTH (In)	HEIGHT (In)								lb/ft	1.75	2.0	2.5	3.0	1.88			2.42	3.35	3.0		4.0	4.0 MOD	FOUND- ATION	3.0	3.5	4.0	5.0					FTG. SIZE		WEIGHT	POST SIZE
																																			1.12	2.0		
ST. JOHNSBURY U.S. ROUTE 2 (CONT.)																																						
177+55, LT		I	36	30	7.50						I					X		X																VR-925 USE EXISTING SLEEVE			E-145A	
177+75, RT		I	24	12	2.00						I					X		X															M3-2 (BLACK ON WHITE)	X		E-138		
		I	24	24	4.00																												MI-4	X				
		I	6	10	0.42																													VD-700				
179+00, LT		I	72	12	6.00						2					X		X																VDI-Ia		233		
		I	72	12	6.00																												VDI-Ia	233				
179+50, LT		I	12	18	1.50						I					X		X	I															R7-8 SLEEVE TO BE INSTALLED IN EXISTING SIDEWALK PER T-45 TWO PIECE ANCHOR DETAIL	X			
180+37, LT		I	30	30	6.25						I					X		X																W11-2 (FLUORESCENT YELLOW-GREEN) USE EXISTING SLEEVE	X			
		I	24	12	2.00																												W16-7P (FLUORESCENT YELLOW-GREEN)	X				
180+41, RT		I	30	30	6.25						I					X		X																W11-2 (FLUORESCENT YELLOW-GREEN)	X			
		I	24	12	2.00																												W16-7P (FLUORESCENT YELLOW-GREEN)	X				
181+07, LT		I	36	8	2.01																													D3-I		229	E-138	
		I	36	8	2.01																												D3-I	229				
		I	30	30	6.25							I					X		X	I													R5-I SLEEVE TO BE INSTALLED IN EXISTING SIDEWALK PER T-45 TWO PIECE ANCHOR DETAIL	X				
		I	36	12	3.00																												R6-I INSTALL 90 DEGREES TO SIGN R5-I	X				
		I	36	12	3.00																												R6-I INSTALL 90 DEGREES TO SIGN R5-I	X				
		I	6	10	0.42																													VD-700				
* "SHSM"-STANDARD HIGHWAY SIGNS AND MARKINGS												FT	FT	FT	FT	FT	FT	EA	2	LB	LB	LB		LB	LB	LB	LB											
FINAL POST LENGTHS ARE TO BE DETERMINED IN THE FIELD. POST SIZES ARE COMPUTED BASED ON INFORMATION FURNISHED ON THE STANDARD SHEETS AND THE VTRANS "SIGN POST DESIGN GUIDELINE."					TOTALS		SF	60.61	SF		EA.	SF			FT	FT			107		LB	EA.				LB	EA.	EA.	LB	TRAFFIC SIGN SUMMARY SHEET #11		PROJECT NAME: ST JOHNSBURY - LYNDON PROJECT NUMBER: STP 2936(I) FILE NAME: plic308.dgn PROJECT LEADER: G. EDWARDS DESIGNED BY: D. DRAPER				PLOT DATE: 5/5/2014 DRAWN BY: D. DRAPER CHECKED BY: J. LITTLE SHEET 152 OF 250		