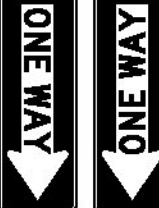
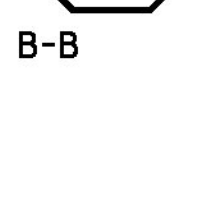


TRAFFIC SIGN SUMMARY SHEET 12

MILEMARKER, STATION, OR SIGN NUMBER	SIGN LEGEND	SIGN DIMENSIONS			NEW & SALVAGED SIGNS				EXIST POST RETAINED	S A L V A G E	NO. OF POSTS	NEW SIGN POSTS											REMARKS	SIGN DETAIL															
												FLANGED CHANNEL			SQUARE STEEL (In)			ANCHOR	S L E E V E	TUBULAR ALUMINUM Ø (In)				TUBULAR STEEL Ø (In)				W-SHAPE STEEL			DETAIL IN SHSM * BOOK	DETAIL ON SHEET NUMBER	STD. SHEET NUMBER						
		E A	WIDTH (In)	HEIGHT (In)	"A"	"B"	SALV SIGN	SALV TIS				lb/ft	1.75	2.0	2.5	FOUND- ATION	3.0			4.0	4.0 MOD	3.0		3.5	4.0	5.0	FTG. SIZE		WEIGHT	POST SIZE									
													1.2	2.0	3.0		1.88			2.42	3.35	1.3		1.7	1.7	7.6	9.0	10.8						14.6	24"	30"			
ST. JOHNSBURY U.S. ROUTE 2 (CONT.)																																							
181+30, LT	  B-B  	I	30	30	6.25																												R5-1	X					
		I	36	36	9.00																													RI-1 USE EXISTING SLEEVE IN RETAINING WALL	X				
		I	54	18	6.75																													R6-1 INSTALL 90 DEGREES TO SIGN R5-1	X				
		I	54	18	6.75																														R6-1 INSTALL 90 DEGREES TO SIGN R5-1	X			
181+90, LT		I	21	15	2.19																													M2-1 (BLACK ON WHITE) SLEEVE TO BE INSTALLED IN EXISTING	X				
		I	24	12	2.00																														M4-1a (BLACK ON WHITE) SIDEWALK PER T-45	X			
		I	24	24	4.00																														MI-4 TWO PIECE ANCHOR DETAIL	X			
182+57, RT	 	I	30	30	6.25																														W11-2 (FLUORESCENT YELLOW-GREEN)	X			
		I	24	12	2.00																															W16-7P (FLUORESCENT YELLOW-GREEN)	X		
182+70, LT	 	I	30	30	6.25																															W11-2 (FLUORESCENT YELLOW-GREEN)	X		
		I	24	12	2.00																															USE EXISTING SLEEVE	X		
183+08, RT	  0020 0311 0347	I	30	8	1.68																															D3-1		229	
		I	36	8	2.01																																D3-1		229
		I	30	30	6.25																															RI-1	X		
		I	6	10	0.42																															VD-700			E-138
185+16, RT	 	I	30	30	6.25																																W11-2 (FLUORESCENT YELLOW-GREEN)	X	
		I	24	12	2.00																																W16-7P (FLUORESCENT YELLOW-GREEN)	X	
185+16, LT	 	I	30	30	6.25																																W11-2 (FLUORESCENT YELLOW-GREEN)	X	
		I	24	12	2.00																																SLEEVE TO BE INSTALLED IN EXISTING BIT. ISLAND PER T-45 TWO PIECE ANCHOR DETAIL	X	