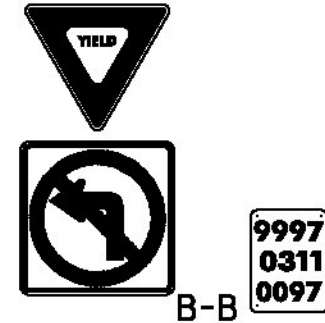


STATE OF VERMONT AGENCY OF TRANSPORTATION		TRAFFIC SIGN SUMMARY SHEET 57																																					
MILEMARKER, STATION, OR SIGN NUMBER	SIGN LEGEND	SIGN DIMENSIONS			NEW & SALVAGED SIGNS				EXIST POST		NEW SIGN POSTS																REMARKS	SIGN DETAIL											
					"A"	"B"	SALV SIGN	SALV TIS	RE TAIN	SAL VAGE	NO. OF POSTS	FLANGED CHANNEL			SQUARE STEEL (In)			ANCHOR	SLEEVE	TUBULAR ALUMINUM Ø (In)			TUBULAR STEEL Ø (In)					W-SHAPE STEEL				RELOC- RED- UC- S- M- C- M- B	DETAIL IN SHSM * BOOK	DETAIL ON SHEET NUMBER	STD. SHEET NUMBER				
		EA	WIDTH (In)	HEIGHT (In)								lb/ft	1.75	2.0	2.5	3.0	4.0			4.0 MOD	FOUND- ATION	3.0	3.5	4.0	5.0	FTG. SIZE		WEIGHT	POST SIZE										
																										1.12				2.0	3.0					1.88	2.42	3.35	1.3
ST. JOHNSBURY ALT. U.S. ROUTE 5 (CONT.)																																							
49+60, RT		I	30	30	6.25						I					X		X																	VR-92I			E-145A	
50+00, LT		I	36	8	2.01																																		
		I	42	8	2.35							I					X		X																				
		I	30	30	6.25																																		
		I	6	10	0.42																																		
50+53, RT											I					X		X																					
50+85, RT		I	30	8	1.68																																		
		I	42	8	2.35																																		
		I	30	30	6.25							I					X		X																				
		I	6	10	0.42																																		
50+97, RT		I	30	30	6.25							I					X		X																				
		I	24	12	2.00																																		
51+13, LT		I	30	30	6.25							I					X		X																				
		I	24	12	2.00																																		
51+36, LT		I	36 X 36	36	4.50																																		
		I	24	24	4.00							I					X		X																				
		I	6	10	0.42																																		
* "SHSM"-STANDARD HIGHWAY SIGNS AND MARKINGS												FT	FT	FT	FT	FT	FT	EA	LB	LB	LB		LB	LB	LB	LB													
FINAL POST LENGTHS ARE TO BE DETERMINED IN THE FIELD. POST SIZES ARE COMPUTED BASED ON INFORMATION FURNISHED ON THE STANDARD SHEETS AND THE VTRANS "SIGN POST DESIGN GUIDELINE."					TOTALS		SF	SF	EA.	SF		FT	FT				95					EA.	LB					EA.	EA.	LB	TRAFFIC SIGN SUMMARY SHEET #57		PROJECT NAME: ST JOHNSBURY - LYNDON PROJECT NUMBER: STP 2936(I)						
																															FILE NAME: pllc308.dgn PROJECT LEADER: G. EDWARDS DESIGNED BY: D. DRAPER		PLOT DATE: 5/5/2014 DRAWN BY: D. DRAPER CHECKED BY: J. LITTLE SHEET 198 OF 250						