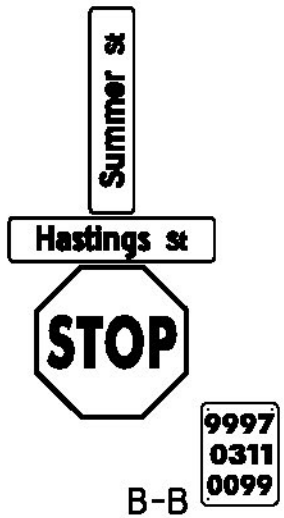


STATE OF VERMONT
AGENCY OF TRANSPORTATION

TRAFFIC SIGN SUMMARY SHEET 58

MILEMARKER, STATION, OR SIGN NUMBER	SIGN LEGEND	SIGN DIMENSIONS			NEW & SALVAGED SIGNS				EXIST POST		NO. OF POSTS		NEW SIGN POSTS																REMARKS	SIGN DETAIL														
													FLANGED CHANNEL				SQUARE STEEL (In)				TUBULAR ALUMINUM Ø (In)			TUBULAR STEEL Ø (In)				W-SHAPE STEEL																
		EA	WIDTH (In)	HEIGHT (In)	"A"	"B"	SALV SIGN	SALV TIS	RE TAIN	SAL VAGE	1.12	2.0	3.0	1.75	2.0	2.5	ANCHOR	SLEEVE	3.0	4.0	4.0 MOD	FOUND- ATION	3.0	3.5	4.0	5.0	FTG. SIZE			WEIGHT	POST SIZE	W- C- S- P- R- COMB	DETAIL IN SHSM * BOOK	DETAIL ON SHEET NUMBER	STD. SHEET NUMBER									
																											lb/ft	lb/ft								lb/ft	lb/ft	lb/ft	24"	30"				
ST. JOHNSBURY ALT. U.S. ROUTE 5 (CONT.)	
51+67, LT		I	24	12	2.00																														M3-1 (BLACK ON WHITE)	X								
		I	24	12	2.00																															M4-1a (BLACK ON WHITE)	X							
		I	24	24	4.00											X		X																			MI-4	X						
		I	21	15	2.19																																	M6-2 (BLACK ON WHITE)	X					
52+27, LT		I	24	12	2.00																																	M3-3 (BLACK ON WHITE)	X					
		I	24	12	2.00																																	M4-1a (BLACK ON WHITE)	X					
		I	24	24	4.00											X		X																				MI-4	X					
		I	21	15	2.19																																		M6-2 (BLACK ON WHITE)	X				
52+36, LT		I	36	8	2.01																																		D3-1		229			
		I	36	8	2.01																																		D3-1		230			
		I	30	30	6.25											X		X																					RI-1	X				
		I	6	10	0.42																																			VD-700			E-138	
57+80, RT		I	24	30	5.00										X		X																							R2-1	X			
59+60, RT		I	21	15	2.19																																				M2-1 (BLACK ON WHITE)	X		
		I	24	24	4.00											X		X																							MI-4	X		
		I	6	10	0.42																																				VD-700			E-138

*
"SHSM"-STANDARD HIGHWAY SIGNS AND MARKINGS

FINAL POST LENGTHS ARE TO BE DETERMINED IN THE FIELD. POST SIZES ARE COMPUTED BASED ON INFORMATION FURNISHED ON THE STANDARD SHEETS AND THE VTRANS "SIGN POST DESIGN GUIDELINE."

TOTALS

SF
42.68

SF

EA.

SF

FT

FT

FT

FT

FT

44

FT

31

EA.

LB

LB

LB

EA.

LB

EA.

EA.

LB

TRAFFIC
SIGN
SUMMARY
SHEET #58

PROJECT NAME: ST JOHNSBURY - LYNDON
PROJECT NUMBER: STP 2936(I)
FILE NAME: pllc308.dgn
PROJECT LEADER: G. EDWARDS
DESIGNED BY: D. DRAPER
PLOT DATE: 5/5/2014
DRAWN BY: D. DRAPER
CHECKED BY: J. LITTLE
SHEET 199 OF 250