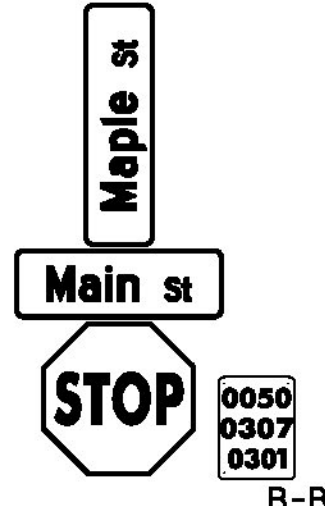
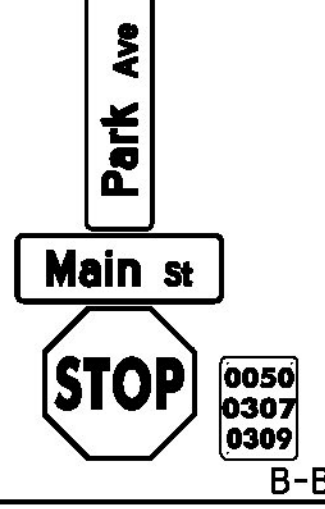


TRAFFIC SIGN SUMMARY SHEET 74

MILEMARKER, STATION, OR SIGN NUMBER	SIGN LEGEND	SIGN DIMENSIONS			NEW & SALVAGED SIGNS				EXIST POST RETAINED SALVAGED	NO. OF POSTS	NEW SIGN POSTS											REMARKS				SIGN DETAIL												
											FLANGED CHANNEL		SQUARE STEEL (in)			TUBULAR ALUMINUM Ø (in)			TUBULAR STEEL Ø (in)										W-SHAPE STEEL									
		1.75	2.0	2.5	3.0	4.0	4.0 MOD	FOUND- ATION					3.0	3.5	4.0	5.0	FTG. SIZE		WEIGHT	POST SIZE																		
																	1.2	2.0			3.0					1.88	2.42	3.35	1.3	1.7	1.7	24"	30"					
LYNDON U.S. ROUTE 5 (CONT.)																																						
158+95, LT		I	42	12	3.50																											D3-1						
		I	36	12	3.00																											D3-1		231				
		I	30	30	6.25																																	
		I	6	10	0.42																													RI-1	X			
																																		VD-700		E-138		
160+07, LT		I	30	12	2.50																													R3-9dP	X			
		I	24	24	4.00																													R8-3	X			
160+35, RT		I	24	30	5.00																														R2-1	X		
161+32, LT		I	24	12	2.00																														M3-3 (BLACK ON WHITE)	X		
		I	24	24	4.00																														MI-4	X		
		I	21	15	2.19																														M5-1 (BLACK ON WHITE)	X		
162+20, RT		I	24	12	2.00																														M3-1 (BLACK ON WHITE)	X		
		I	24	24	4.00																														MI-4	X		
162+80, LT		I	24	24	4.00																														R8-3	X		
163+32, LT		I	42	12	3.50																														D3-1		232	
		I	36	12	3.00																														D3-1		231	
		I	30	30	6.25																															RI-1	X	
		I	6	10	0.42																															VD-700		E-138
* "SHSM"-STANDARD HIGHWAY SIGNS AND MARKINGS																																			PROJECT NAME: ST JOHNSBURY - LYNDON			
FINAL POST LENGTHS ARE TO BE DETERMINED IN THE FIELD. POST SIZES ARE COMPUTED BASED ON INFORMATION FURNISHED ON THE STANDARD SHEETS AND THE VTRANS "SIGN POST DESIGN GUIDELINE."																																			PROJECT NUMBER: STP 2936(I)			
																																						FILE NAME: plc308.dgn
																																				DRAWN BY: D. DRAPER		
																																				CHECKED BY: J. LITTLE		
																																				SHEET 215 OF 250		