



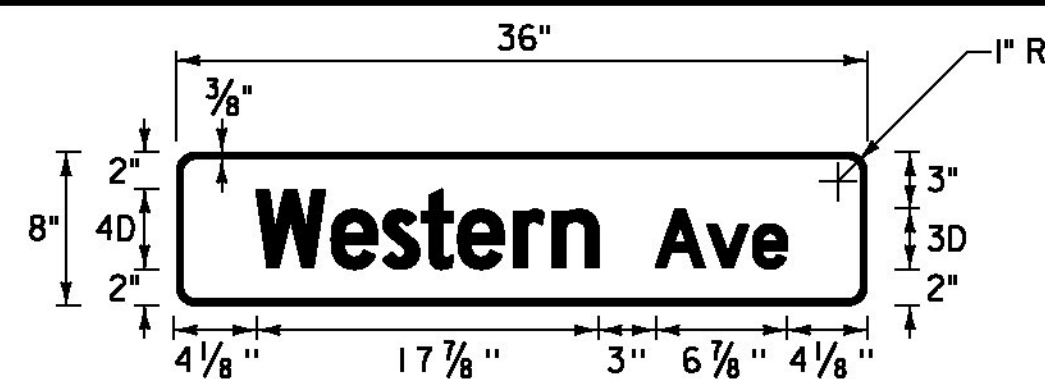

D3-1

LOCATION: ST. JOHNSBURY: U.S. ROUTE 2
STA. 147+39, LT
STA. 148+08, RT
STA. 153+16, LT
STA. 153+74, LT
STA. 161+04, RT
STA. 161+78, LT
STA. 163+53, RT
STA. 169+31, RT


COLOR: WHITE BORDER AND TEXT (RETROREFLECTIVE)
GREEN BACKGROUND (RETROREFLECTIVE)
MATERIAL: 0.125" FLAT SHEET ALUMINUM

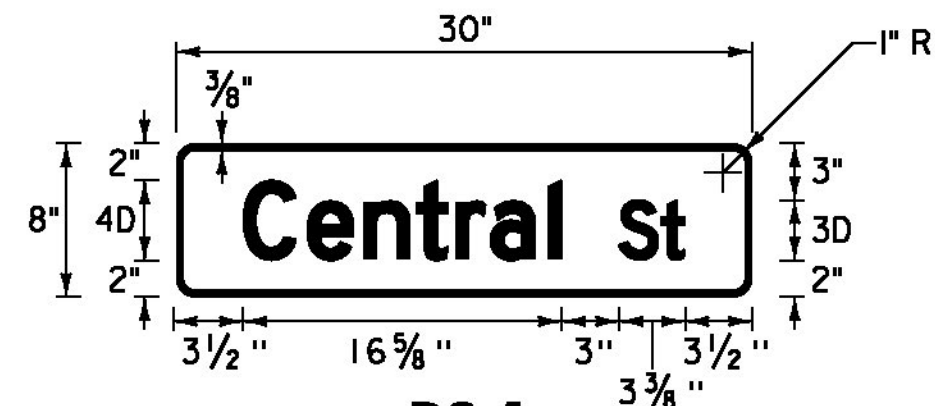

D3-1

LOCATION: ST. JOHNSBURY: U.S. ROUTE 2
STA. 147+39, LT
ST. JOHNSBURY: ALT. U.S. ROUTE 5
STA. 27+81, LT


COLOR: WHITE BORDER AND TEXT (RETROREFLECTIVE)
GREEN BACKGROUND (RETROREFLECTIVE)
MATERIAL: 0.125" FLAT SHEET ALUMINUM

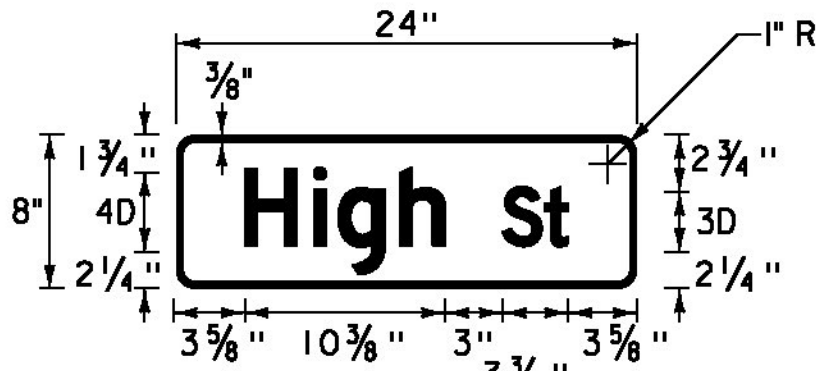

D3-1

LOCATION: ST. JOHNSBURY: U.S. ROUTE 2
STA. 148+08, RT


COLOR: WHITE BORDER AND TEXT (RETROREFLECTIVE)
GREEN BACKGROUND (RETROREFLECTIVE)
MATERIAL: 0.125" FLAT SHEET ALUMINUM

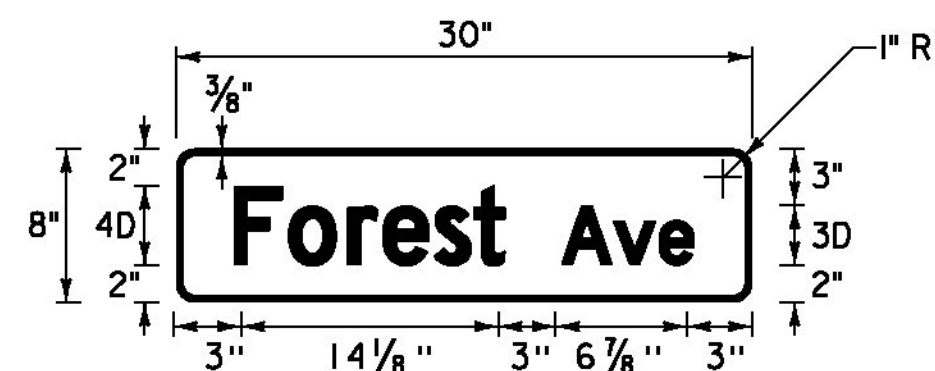

D3-1

LOCATION: ST. JOHNSBURY: U.S. ROUTE 2
STA. 153+16, LT


COLOR: WHITE BORDER AND TEXT (RETROREFLECTIVE)
GREEN BACKGROUND (RETROREFLECTIVE)
MATERIAL: 0.125" FLAT SHEET ALUMINUM

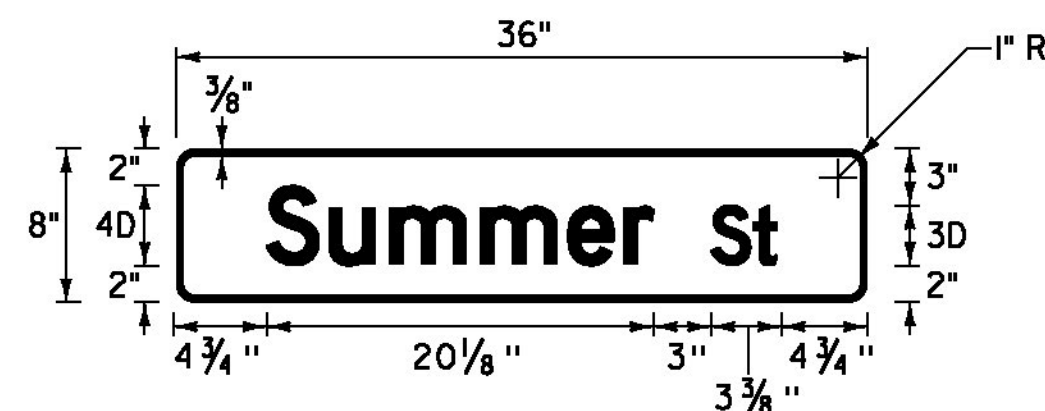

D3-1

LOCATION: ST. JOHNSBURY: U.S. ROUTE 2
STA. 153+74, LT
ST. JOHNSBURY: ALT. U.S. ROUTE 5
STA. 52+36, LT


COLOR: WHITE BORDER AND TEXT (RETROREFLECTIVE)
GREEN BACKGROUND (RETROREFLECTIVE)
MATERIAL: 0.125" FLAT SHEET ALUMINUM

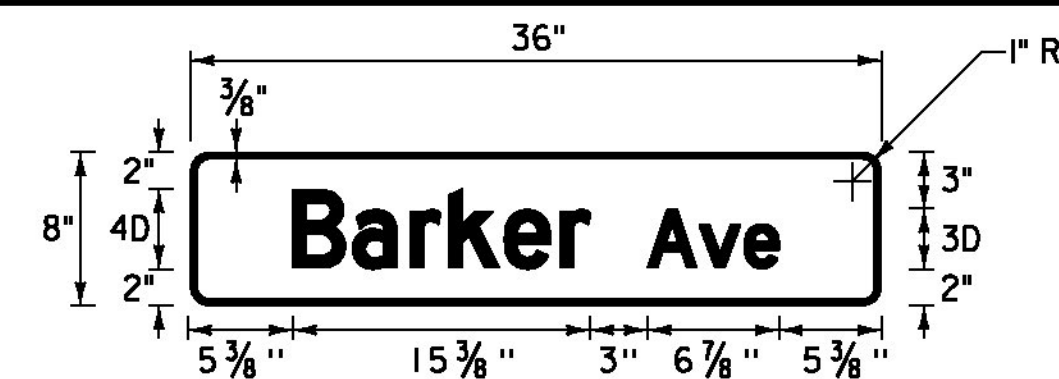

D3-1

LOCATION: ST. JOHNSBURY: U.S. ROUTE 2
STA. 161+04, RT


COLOR: WHITE BORDER AND TEXT (RETROREFLECTIVE)
GREEN BACKGROUND (RETROREFLECTIVE)
MATERIAL: 0.125" FLAT SHEET ALUMINUM

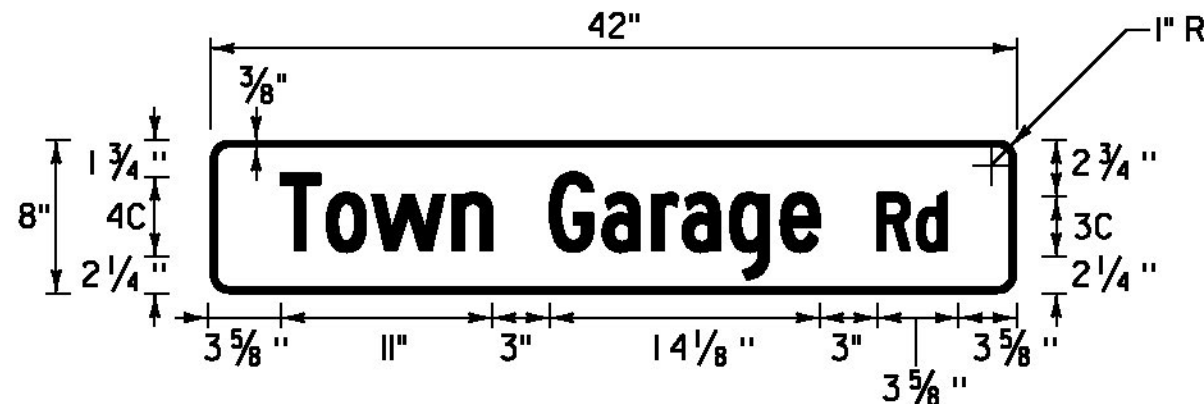

D3-1

LOCATION: ST. JOHNSBURY: U.S. ROUTE 2
STA. 161+78, LT


COLOR: WHITE BORDER AND TEXT (RETROREFLECTIVE)
GREEN BACKGROUND (RETROREFLECTIVE)
MATERIAL: 0.125" FLAT SHEET ALUMINUM

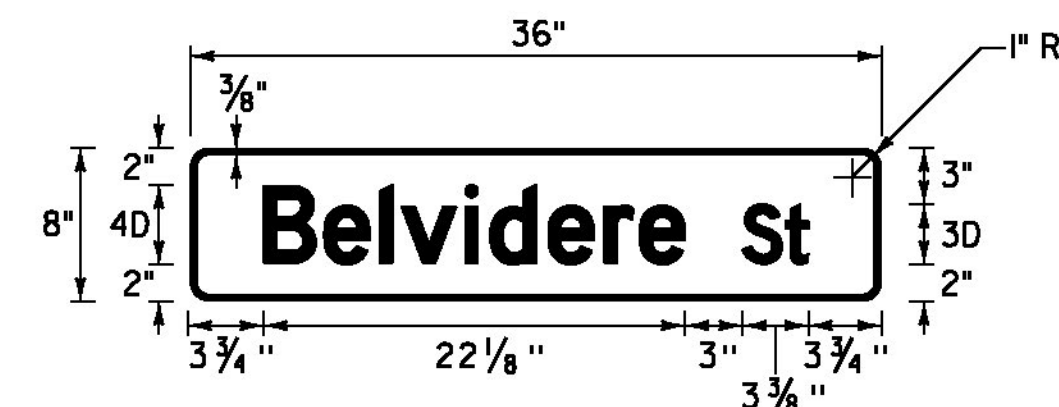

D3-1

LOCATION: ST. JOHNSBURY: U.S. ROUTE 2
STA. 163+53, RT


COLOR: WHITE BORDER AND TEXT (RETROREFLECTIVE)
GREEN BACKGROUND (RETROREFLECTIVE)
MATERIAL: 0.125" FLAT SHEET ALUMINUM

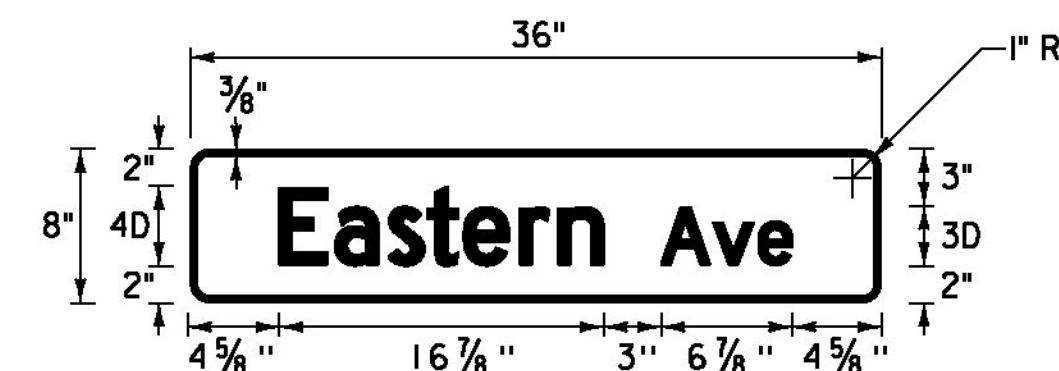

D3-1

LOCATION: ST. JOHNSBURY: U.S. ROUTE 2
STA. 181+07, LT
STA. 183+08, RT
STA. 185+25, LT
STA. 187+77, LT
STA. 187+84, RT
ST. JOHNSBURY: U.S. ROUTE 5
STA. 91+90, LT


COLOR: WHITE BORDER AND TEXT (RETROREFLECTIVE)
GREEN BACKGROUND (RETROREFLECTIVE)
MATERIAL: 0.125" FLAT SHEET ALUMINUM

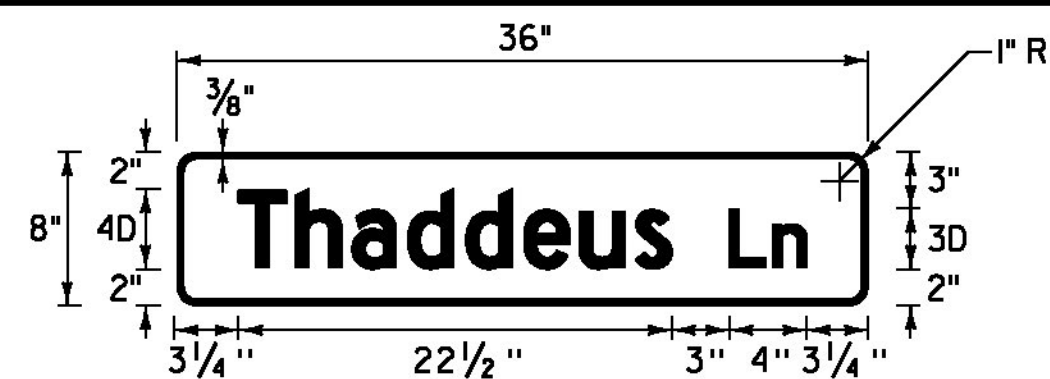

D3-1

LOCATION: ST. JOHNSBURY: U.S. ROUTE 2
STA. 181+07, LT


COLOR: WHITE BORDER AND TEXT (RETROREFLECTIVE)
GREEN BACKGROUND (RETROREFLECTIVE)
MATERIAL: 0.125" FLAT SHEET ALUMINUM

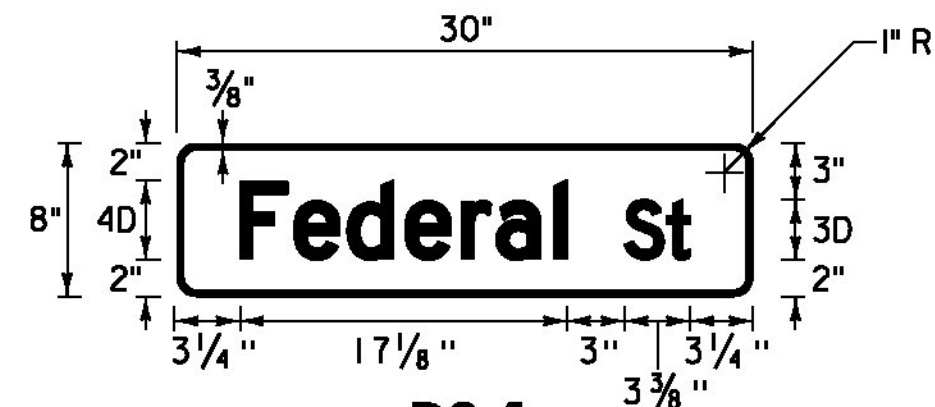

D3-1

LOCATION: ST. JOHNSBURY: U.S. ROUTE 2
STA. 183+08, RT
ST. JOHNSBURY: U.S. ROUTE 5
STA. 85+46, LT


COLOR: WHITE BORDER AND TEXT (RETROREFLECTIVE)
GREEN BACKGROUND (RETROREFLECTIVE)
MATERIAL: 0.125" FLAT SHEET ALUMINUM

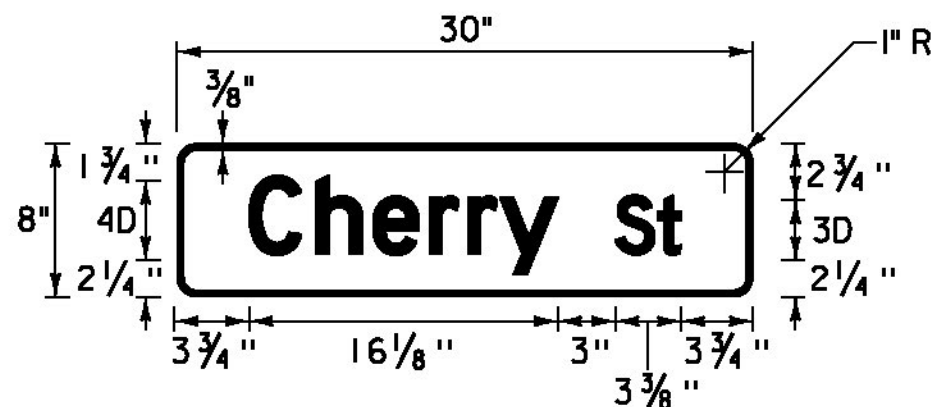

D3-1

LOCATION: ST. JOHNSBURY: U.S. ROUTE 2
STA. 185+25, LT


COLOR: WHITE BORDER AND TEXT (RETROREFLECTIVE)
GREEN BACKGROUND (RETROREFLECTIVE)
MATERIAL: 0.125" FLAT SHEET ALUMINUM

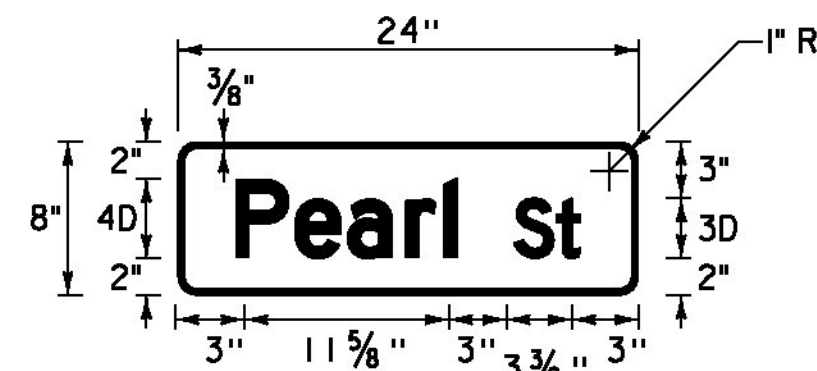

D3-1

LOCATION: ST. JOHNSBURY: U.S. ROUTE 2
STA. 187+77, LT
STA. 187+84, RT
ST. JOHNSBURY: U.S. ROUTE 5
STA. 75+60, LT


COLOR: WHITE BORDER AND TEXT (RETROREFLECTIVE)
GREEN BACKGROUND (RETROREFLECTIVE)
MATERIAL: 0.125" FLAT SHEET ALUMINUM

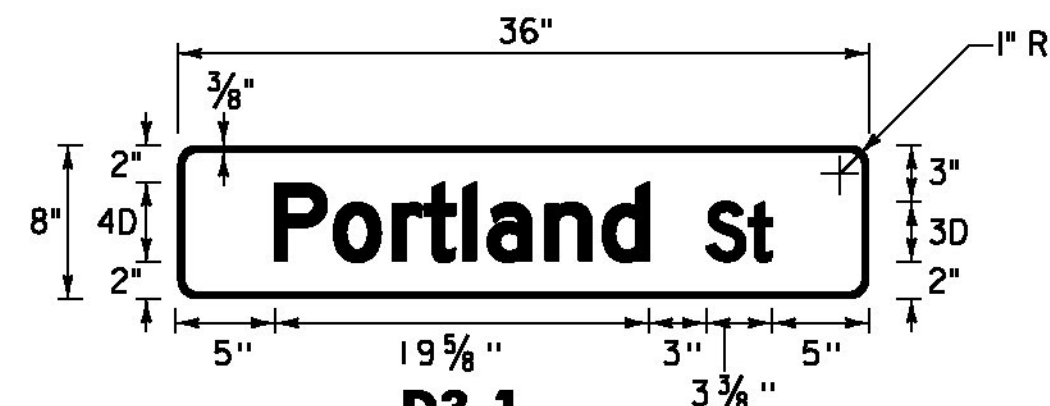

D3-1

LOCATION: ST. JOHNSBURY: U.S. ROUTE 2
STA. 191+79, LT
STA. 202+43, RT
STA. 203+59, RT
STA. 204+59, RT
STA. 206+93, LT
STA. 216+39, RT
STA. 220+91, LT
STA. 226+92, LT
STA. 230+06, RT
STA. 239+21, LT
STA. 241+55, LT
STA. 246+74, LT


COLOR: WHITE BORDER AND TEXT (RETROREFLECTIVE)
GREEN BACKGROUND (RETROREFLECTIVE)
MATERIAL: 0.125" FLAT SHEET ALUMINUM

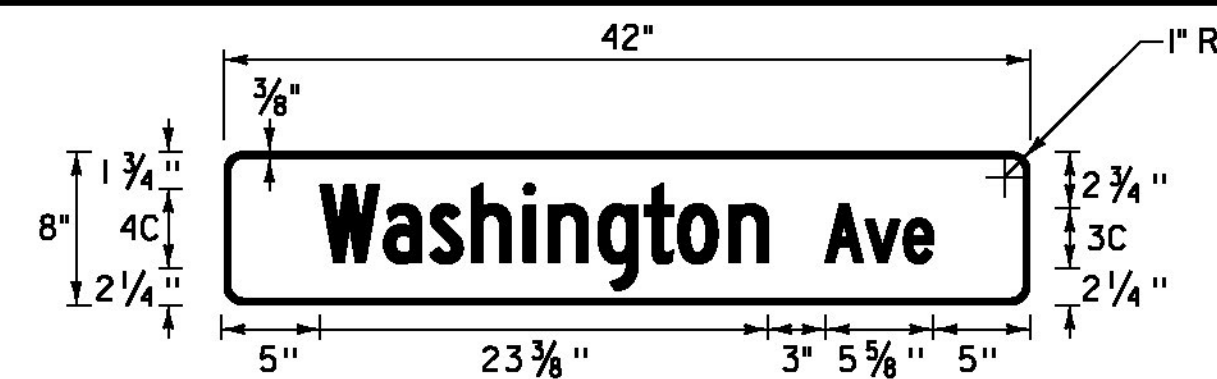

D3-1

LOCATION: ST. JOHNSBURY: U.S. ROUTE 2
STA. 202+43, RT


COLOR: WHITE BORDER AND TEXT (RETROREFLECTIVE)
GREEN BACKGROUND (RETROREFLECTIVE)
MATERIAL: 0.125" FLAT SHEET ALUMINUM

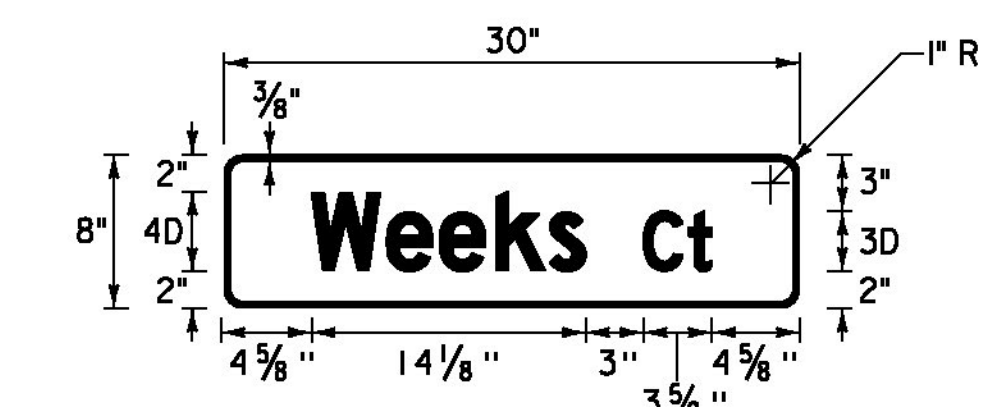

D3-1

LOCATION: ST. JOHNSBURY: U.S. ROUTE 2
STA. 203+59, LT


COLOR: WHITE BORDER AND TEXT (RETROREFLECTIVE)
GREEN BACKGROUND (RETROREFLECTIVE)
MATERIAL: 0.125" FLAT SHEET ALUMINUM

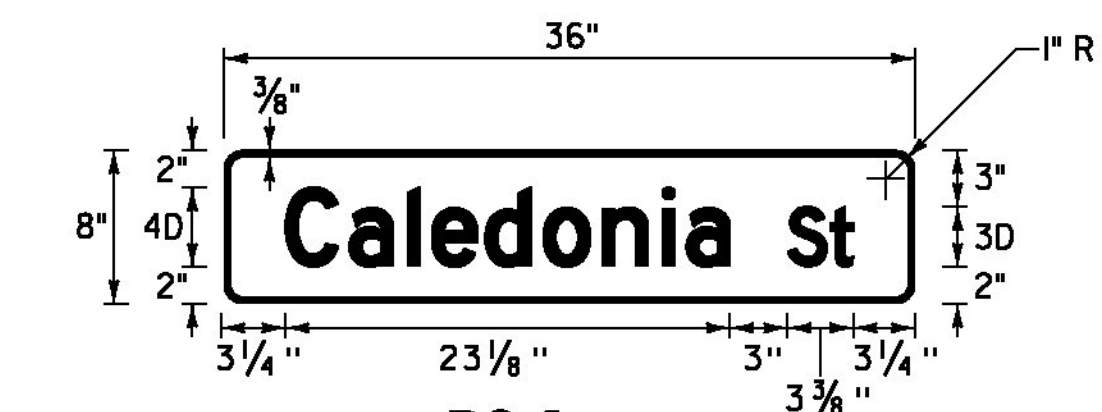

D3-1

LOCATION: ST. JOHNSBURY: U.S. ROUTE 2
STA. 204+62, RT


COLOR: WHITE BORDER AND TEXT (RETROREFLECTIVE)
GREEN BACKGROUND (RETROREFLECTIVE)
MATERIAL: 0.125" FLAT SHEET ALUMINUM

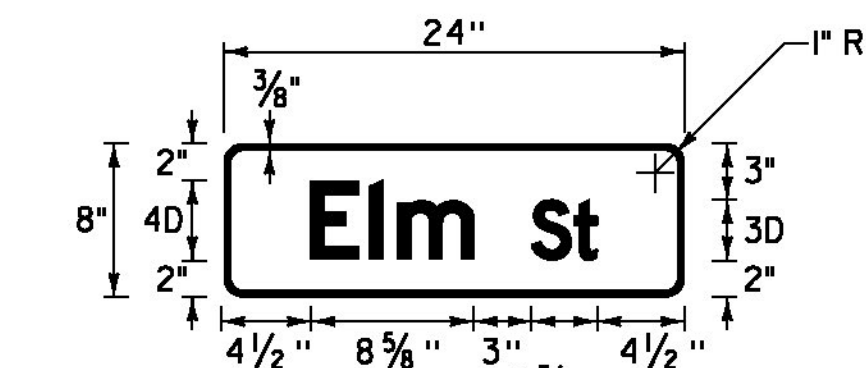

D3-1

LOCATION: ST. JOHNSBURY: U.S. ROUTE 2
STA. 206+33, LT
LYNDON: ALT. VT. ROUTE 122
STA. 5+41, RT


COLOR: WHITE BORDER AND TEXT (RETROREFLECTIVE)
GREEN BACKGROUND (RETROREFLECTIVE)
MATERIAL: 0.125" FLAT SHEET ALUMINUM

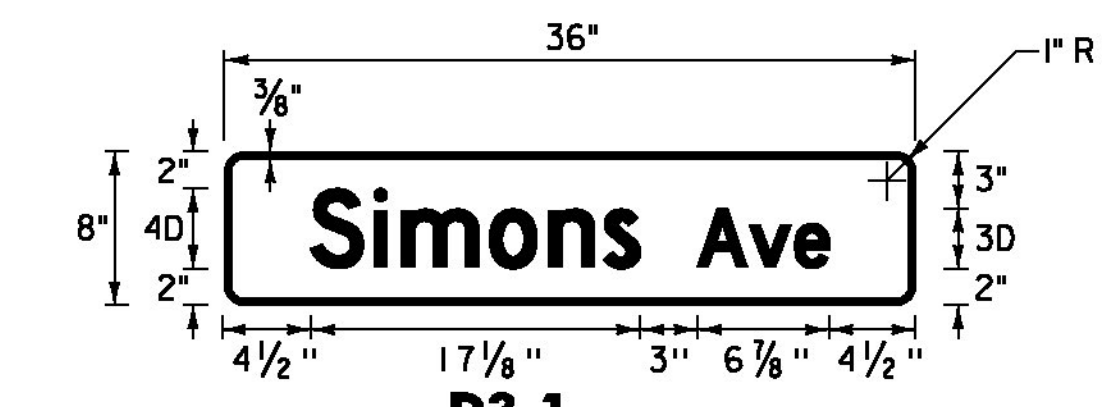

D3-1

LOCATION: ST. JOHNSBURY: U.S. ROUTE 2
STA. 216+39, RT


COLOR: WHITE BORDER AND TEXT (RETROREFLECTIVE)
GREEN BACKGROUND (RETROREFLECTIVE)
MATERIAL: 0.125" FLAT SHEET ALUMINUM

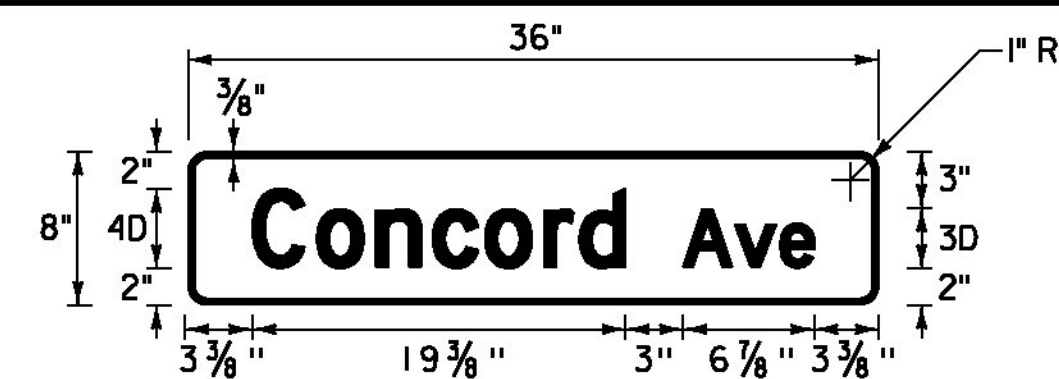

D3-1

LOCATION: ST. JOHNSBURY: U.S. ROUTE 2
STA. 220+51, LT
ST. JOHNSBURY: U.S. ROUTE 5
STA. 120+14, RT


COLOR: WHITE BORDER AND TEXT (RETROREFLECTIVE)
GREEN BACKGROUND (RETROREFLECTIVE)
MATERIAL: 0.125" FLAT SHEET ALUMINUM

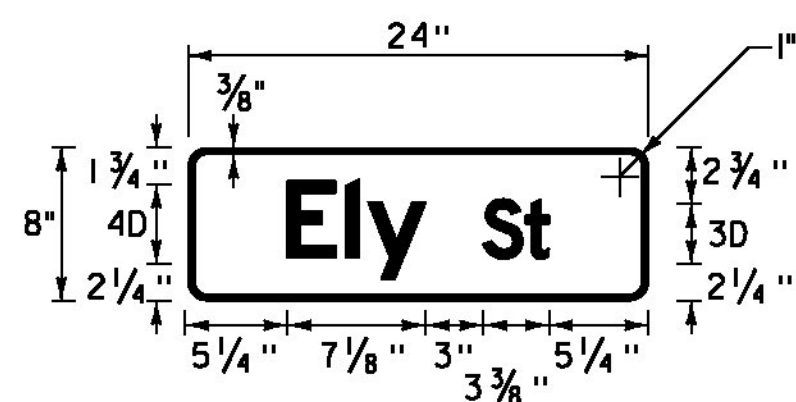

D3-1

LOCATION: ST. JOHNSBURY: U.S. ROUTE 2
STA. 226+92, LT


COLOR: WHITE BORDER AND TEXT (RETROREFLECTIVE)
GREEN BACKGROUND (RETROREFLECTIVE)
MATERIAL: 0.125" FLAT SHEET ALUMINUM

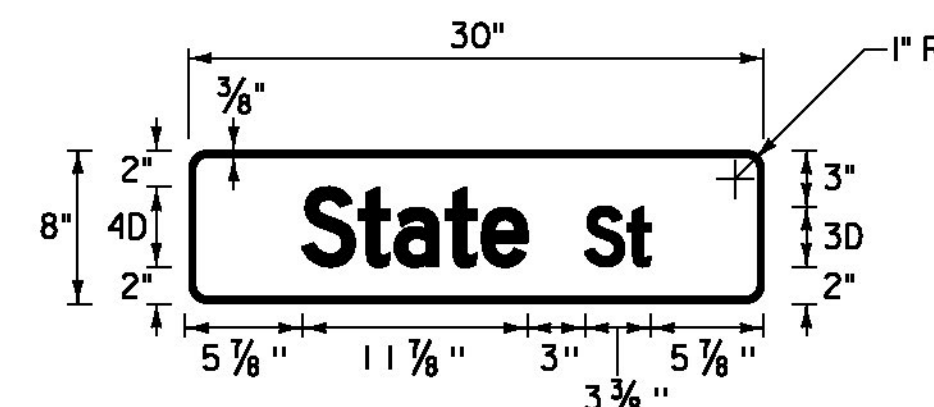

D3-1

LOCATION: ST. JOHNSBURY: U.S. ROUTE 2
STA. 230+06, LT

COLOR: WHITE BORDER AND TEXT (RETROREFLECTIVE)
GREEN BACKGROUND (RETROREFLECTIVE)
MATERIAL: 0.125" FLAT SHEET ALUMINUM

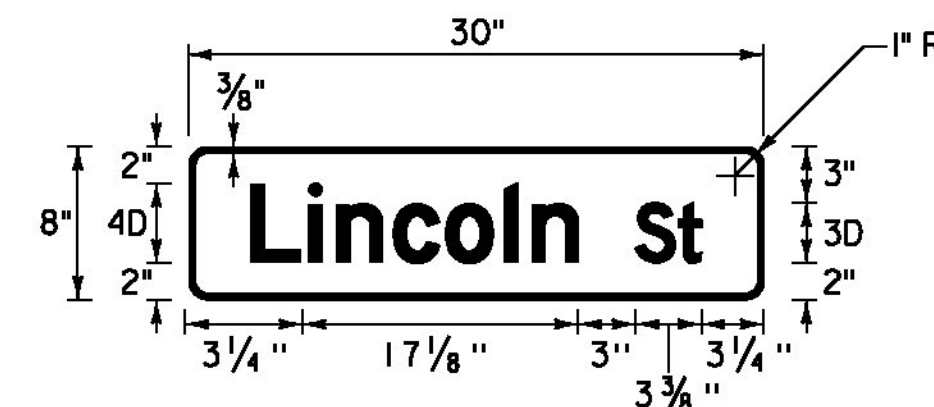

D3-1

LOCATION: ST. JOHNSBURY: U.S. ROUTE 2
STA. 231+64, RT

COLOR: WHITE BORDER AND TEXT (RETROREFLECTIVE)
GREEN BACKGROUND (RETROREFLECTIVE)
MATERIAL: 0.125" FLAT SHEET ALUMINUM

NOT TO SCALE

NOTE: SEE TRAFFIC SIGN NOTES ON SHEET 241

TRAFFIC
SIGN
DETAIL
SHEET #1

PROJECT NAME: ST JOHNSBURY - LYNDON
PROJECT NUMBER: STP 2936(1)

FILE NAME: pllc308.dgn
PROJECT LEADER: G. EDWARDS
DESIGNED BY: D. DRAPER
PLOT DATE: 5/5/2014
DRAWN BY: D. DRAPER
SHEET 229 OF 250

