




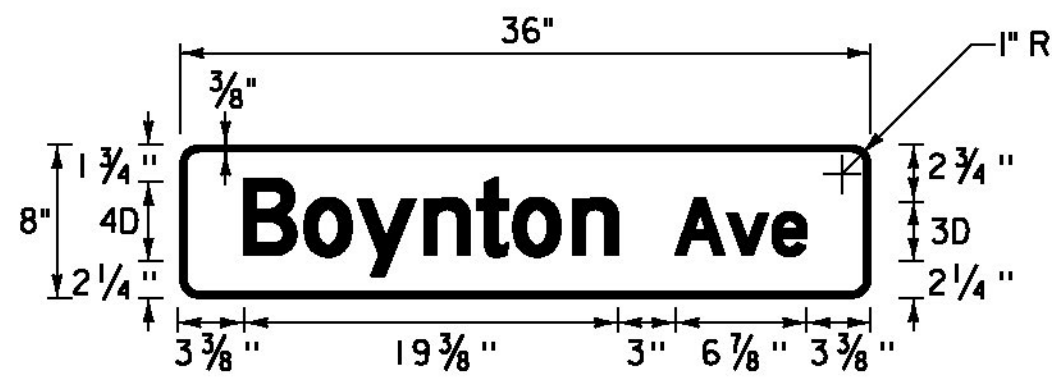


D3-1
LOCATION: ST. JOHNSBURY, ALT U.S. ROUTE 5
STA. 48+62, RT
COLOR: WHITE BORDER AND TEXT (RETROREFLECTIVE)
GREEN BACKGROUND (RETROREFLECTIVE)
MATERIAL: 0.125" FLAT SHEET ALUMINUM

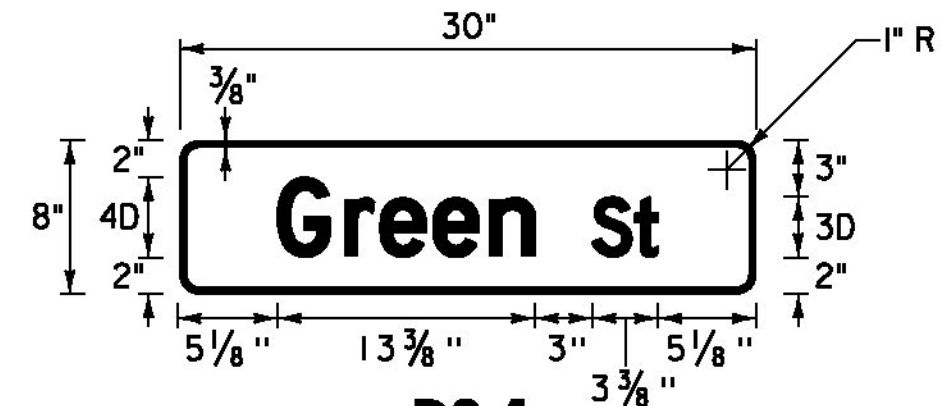


D3-1
LOCATION: ST. JOHNSBURY, ALT U.S. ROUTE 5
STA. 50+85, RT
COLOR: WHITE BORDER AND TEXT (RETROREFLECTIVE)
GREEN BACKGROUND (RETROREFLECTIVE)
MATERIAL: 0.125" FLAT SHEET ALUMINUM

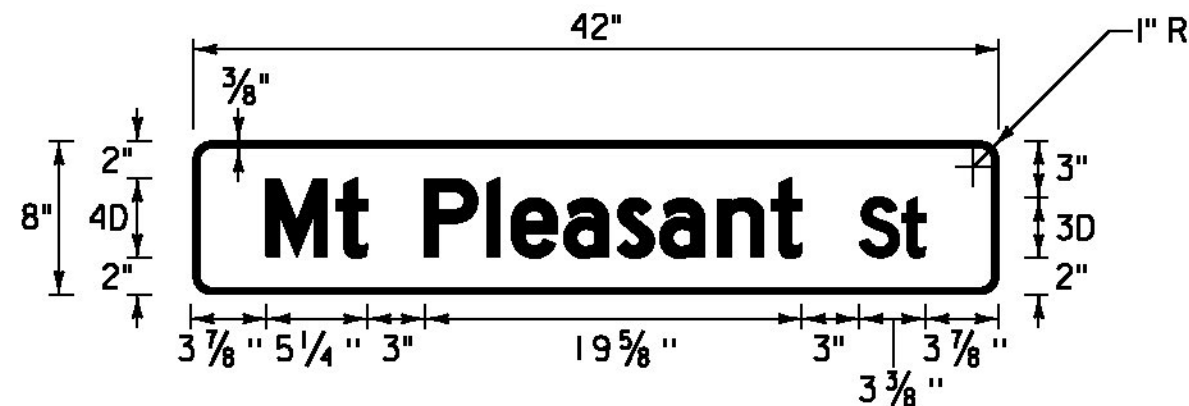


D3-1
LOCATION: ST. JOHNSBURY, ALT U.S. ROUTE 5
STA. 46+57, RT
STA. 48+18, RT
STA. 48+62, RT
STA. 50+00, LT
STA. 50+85, RT
COLOR: WHITE BORDER AND TEXT (RETROREFLECTIVE)
GREEN BACKGROUND (RETROREFLECTIVE)
MATERIAL: 0.125" FLAT SHEET ALUMINUM

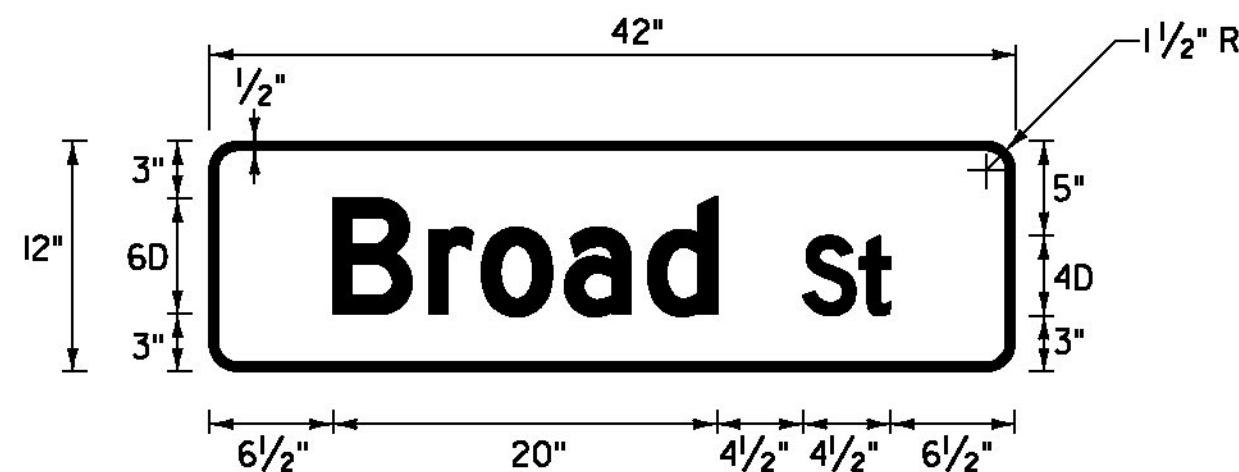


D3-1
LOCATION: LYNDON, U.S. ROUTE 5
STA. 141+17, LT
STA. 143+08, LT
STA. 143+20, RT
STA. 144+36, LT
STA. 148+40, LT
STA. 152+14, RT
STA. 152+37, LT
COLOR: WHITE BORDER AND TEXT (RETROREFLECTIVE)
GREEN BACKGROUND (RETROREFLECTIVE)
MATERIAL: 0.125" FLAT SHEET ALUMINUM

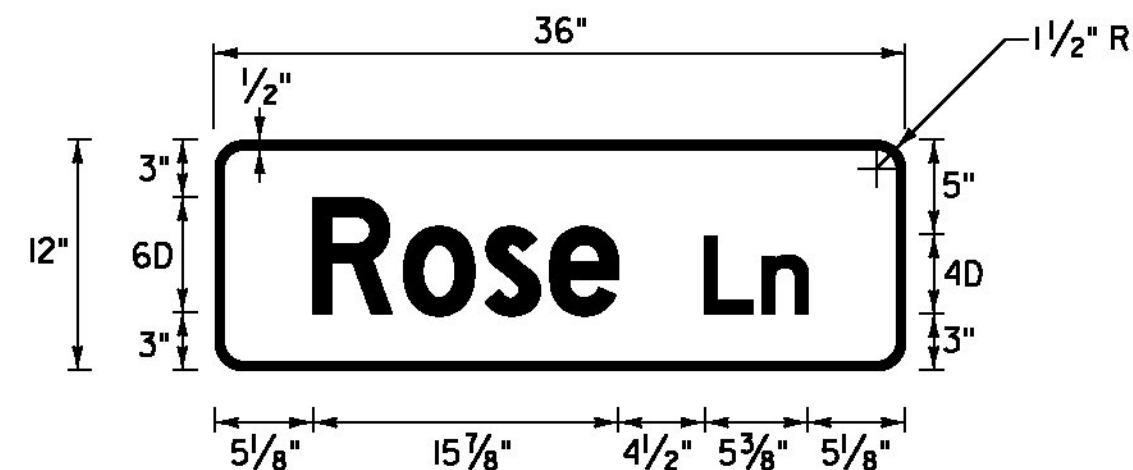


D3-1
LOCATION: LYNDON, U.S. ROUTE 5
STA. 141+17, LT
COLOR: WHITE BORDER AND TEXT (RETROREFLECTIVE)
GREEN BACKGROUND (RETROREFLECTIVE)
MATERIAL: 0.125" FLAT SHEET ALUMINUM

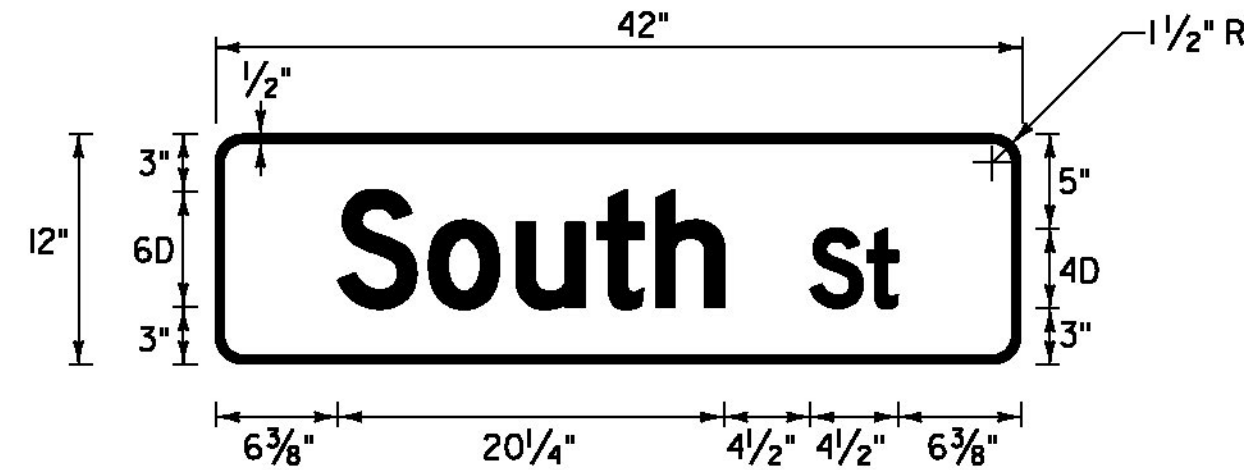


D3-1
LOCATION: LYNDON, U.S. ROUTE 5
STA. 143+08, LT
COLOR: WHITE BORDER AND TEXT (RETROREFLECTIVE)
GREEN BACKGROUND (RETROREFLECTIVE)
MATERIAL: 0.125" FLAT SHEET ALUMINUM

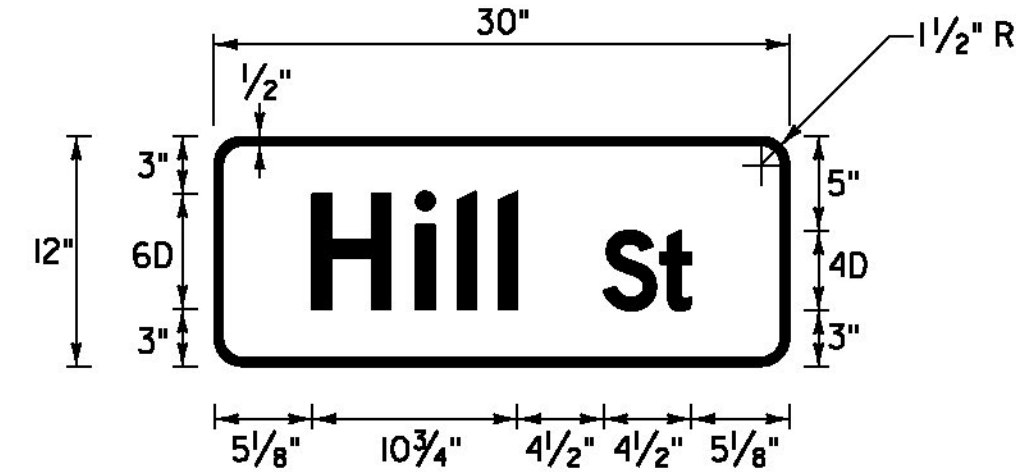


D3-1
LOCATION: LYNDON, U.S. ROUTE 5
STA. 143+20, RT
COLOR: WHITE BORDER AND TEXT (RETROREFLECTIVE)
GREEN BACKGROUND (RETROREFLECTIVE)
MATERIAL: 0.125" FLAT SHEET ALUMINUM

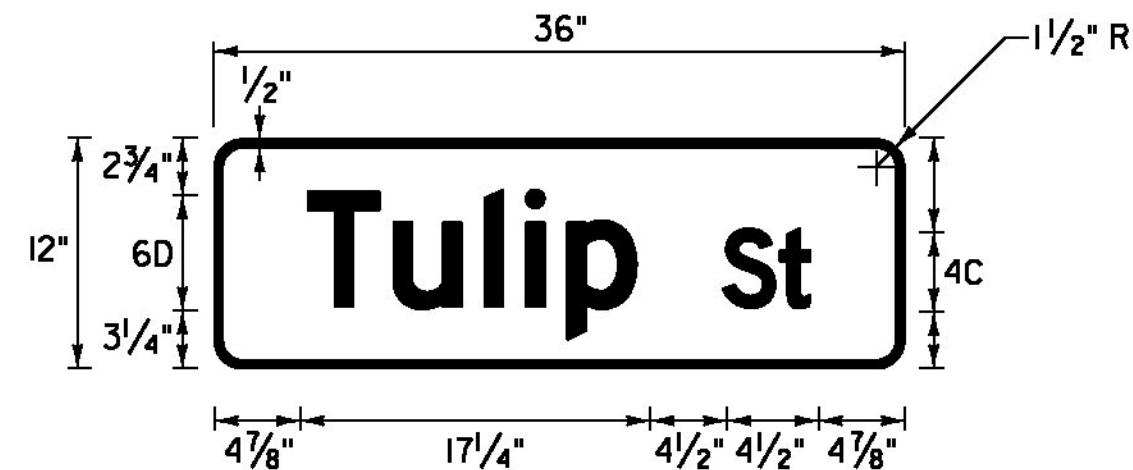


D3-1
LOCATION: LYNDON, U.S. ROUTE 5
STA. 144+52, LT
COLOR: WHITE BORDER AND TEXT (RETROREFLECTIVE)
GREEN BACKGROUND (RETROREFLECTIVE)
MATERIAL: 0.125" FLAT SHEET ALUMINUM

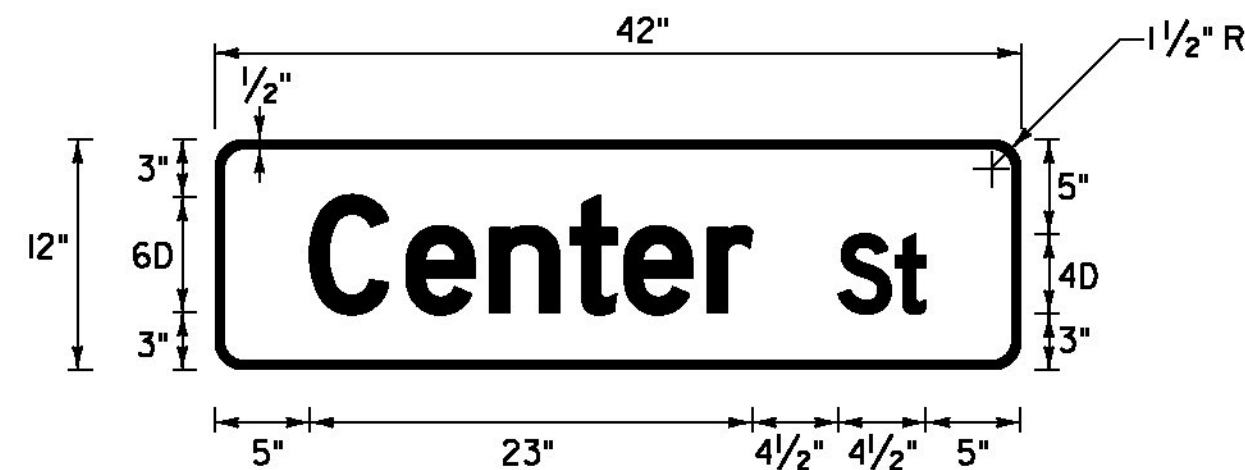


D3-1
LOCATION: LYNDON, U.S. ROUTE 5
STA. 148+40, LT
COLOR: WHITE BORDER AND TEXT (RETROREFLECTIVE)
GREEN BACKGROUND (RETROREFLECTIVE)
MATERIAL: 0.125" FLAT SHEET ALUMINUM

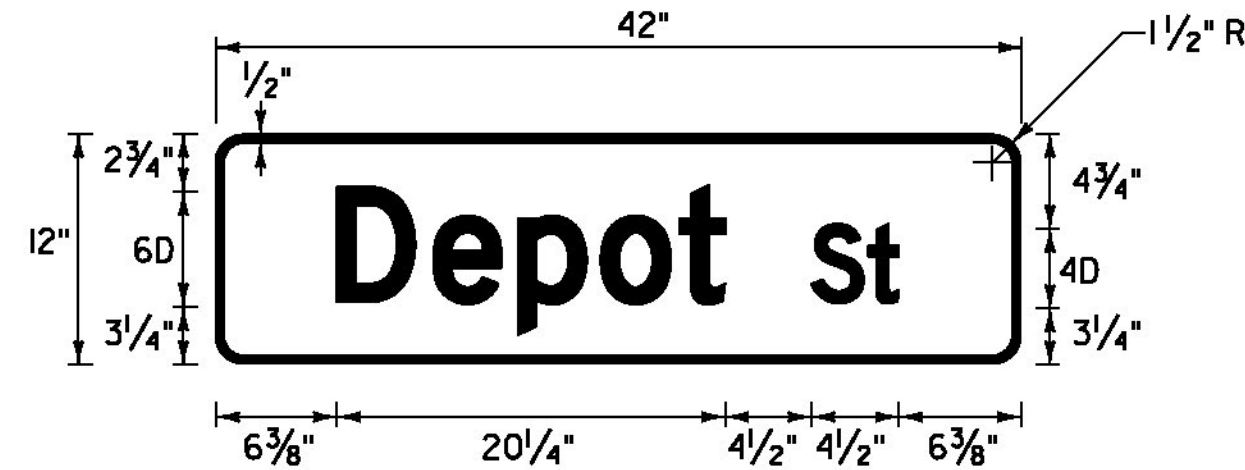


D3-1
LOCATION: LYNDON, U.S. ROUTE 5
STA. 152+14, RT
STA. 152+35, RT
STA. 152+37, LT
STA. 154+70, RT
STA. 155+58, LT
STA. 158+09, LT
COLOR: WHITE BORDER AND TEXT (RETROREFLECTIVE)
GREEN BACKGROUND (RETROREFLECTIVE)
MATERIAL: 0.125" FLAT SHEET ALUMINUM

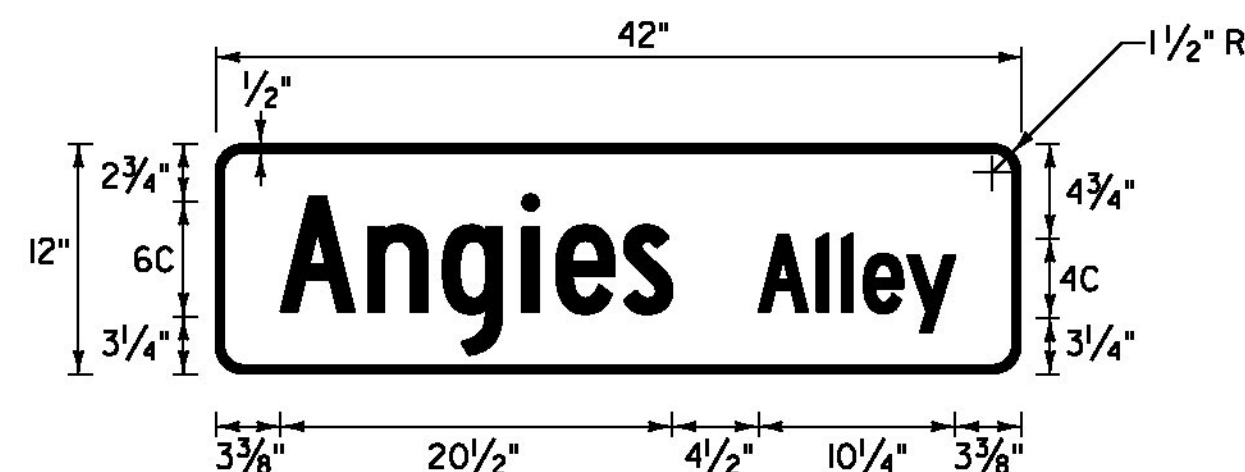


D3-1
LOCATION: LYNDON, U.S. ROUTE 5
STA. 152+35, RT
COLOR: WHITE BORDER AND TEXT (RETROREFLECTIVE)
GREEN BACKGROUND (RETROREFLECTIVE)
MATERIAL: 0.125" FLAT SHEET ALUMINUM

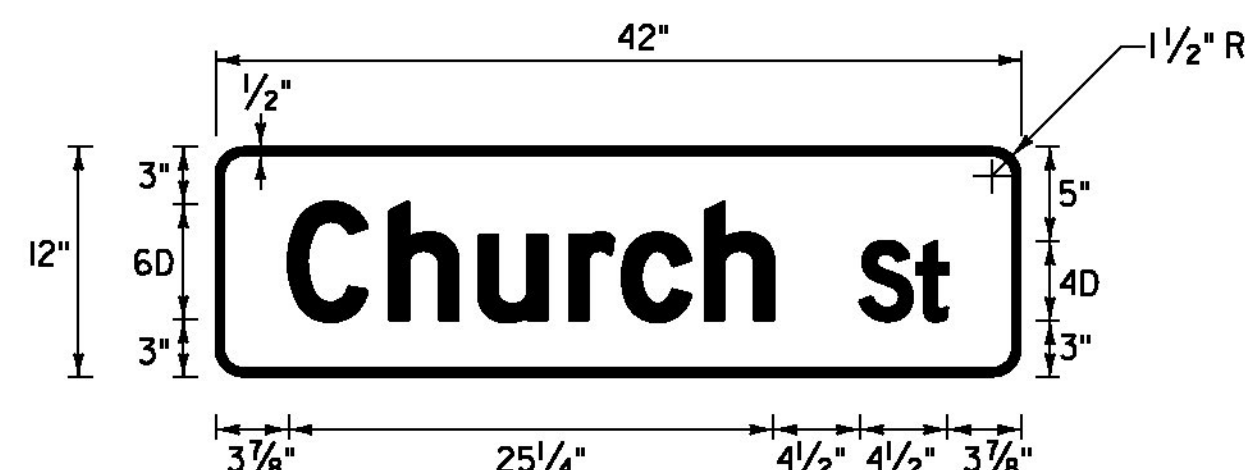


D3-1
LOCATION: LYNDON, U.S. ROUTE 5
STA. 154+70, RT
COLOR: WHITE BORDER AND TEXT (RETROREFLECTIVE)
GREEN BACKGROUND (RETROREFLECTIVE)
MATERIAL: 0.125" FLAT SHEET ALUMINUM

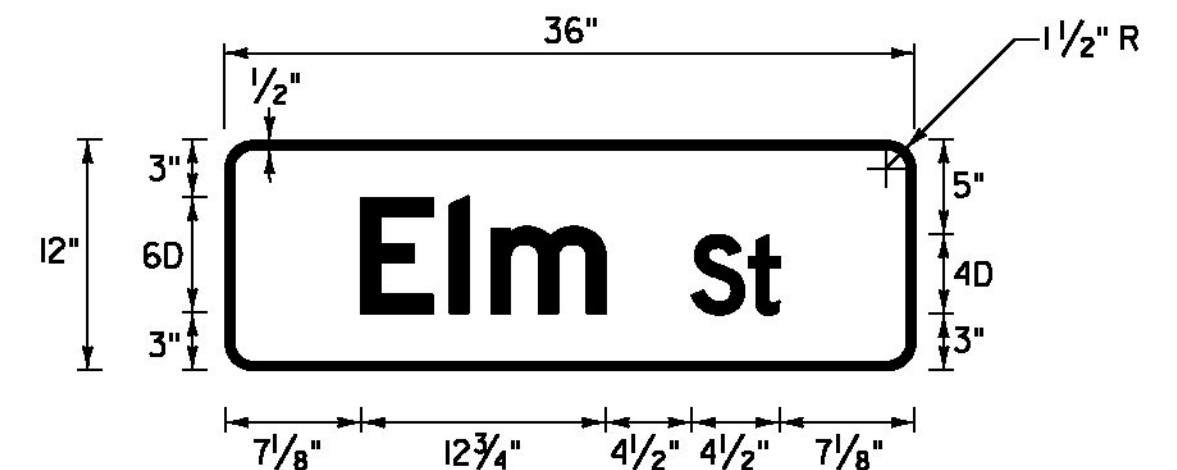

D3-1
LOCATION: LYNDON, U.S. ROUTE 5
STA. 155+58, LT
COLOR: WHITE BORDER AND TEXT (RETROREFLECTIVE)
GREEN BACKGROUND (RETROREFLECTIVE)
MATERIAL: 0.125" FLAT SHEET ALUMINUM

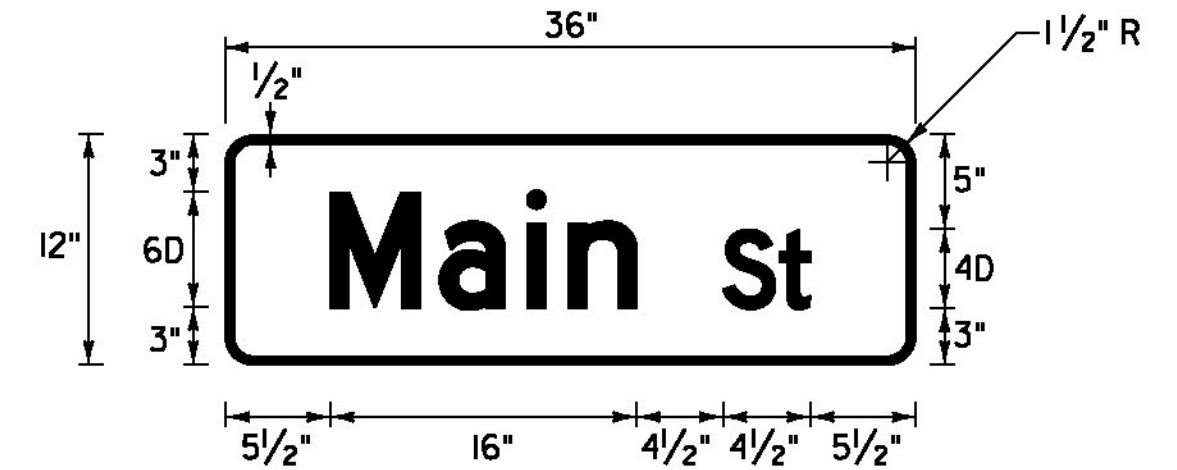

D3-1
LOCATION: LYNDON, U.S. ROUTE 5
STA. 158+09, LT
STA. 158+95, LT
STA. 163+32, LT
STA. 163+78, RT
STA. 171+86, RT
STA. 172+00, LT
COLOR: WHITE BORDER AND TEXT (RETROREFLECTIVE)
GREEN BACKGROUND (RETROREFLECTIVE)
MATERIAL: 0.125" FLAT SHEET ALUMINUM

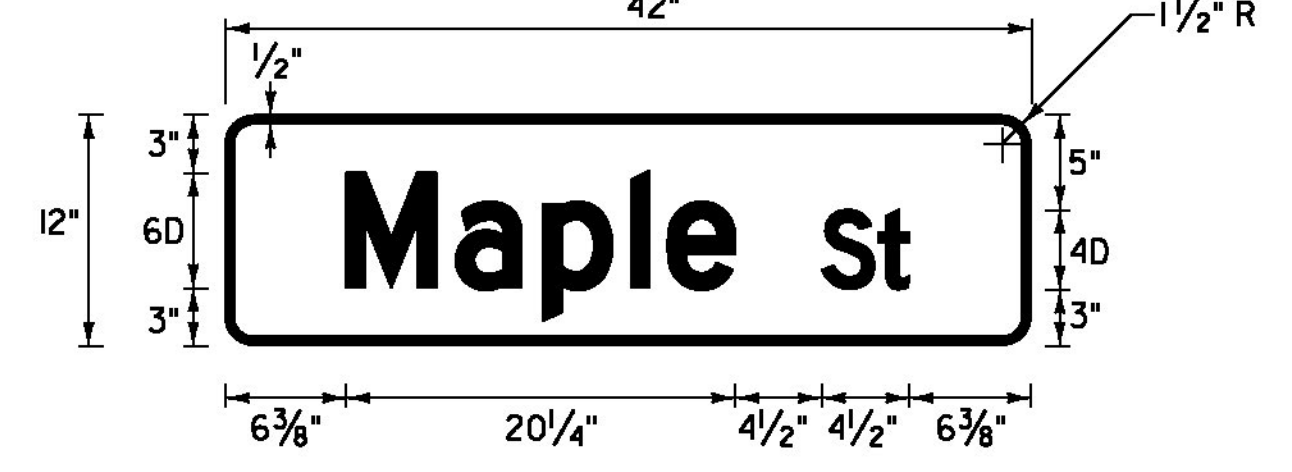

D3-1
LOCATION: LYNDON, U.S. ROUTE 5
STA. 158+95, LT
COLOR: WHITE BORDER AND TEXT (RETROREFLECTIVE)
GREEN BACKGROUND (RETROREFLECTIVE)
MATERIAL: 0.125" FLAT SHEET ALUMINUM



NOT TO SCALE

NOTE: SEE TRAFFIC SIGN NOTES ON SHEET 241

**TRAFFIC
SIGN
DETAIL
SHEET #3**

PROJECT NAME: ST JOHNSBURY - LYNDON
PROJECT NUMBER: STP 2936(1)

FILE NAME: pllc308.dgn
PROJECT LEADER: G. EDWARDS
DESIGNED BY: D. DRAPER
PLOT DATE: 5/5/2014
DRAWN BY: D. DRAPER
CHECKED BY: J. LITTLE
SHEET 231 OF 250