


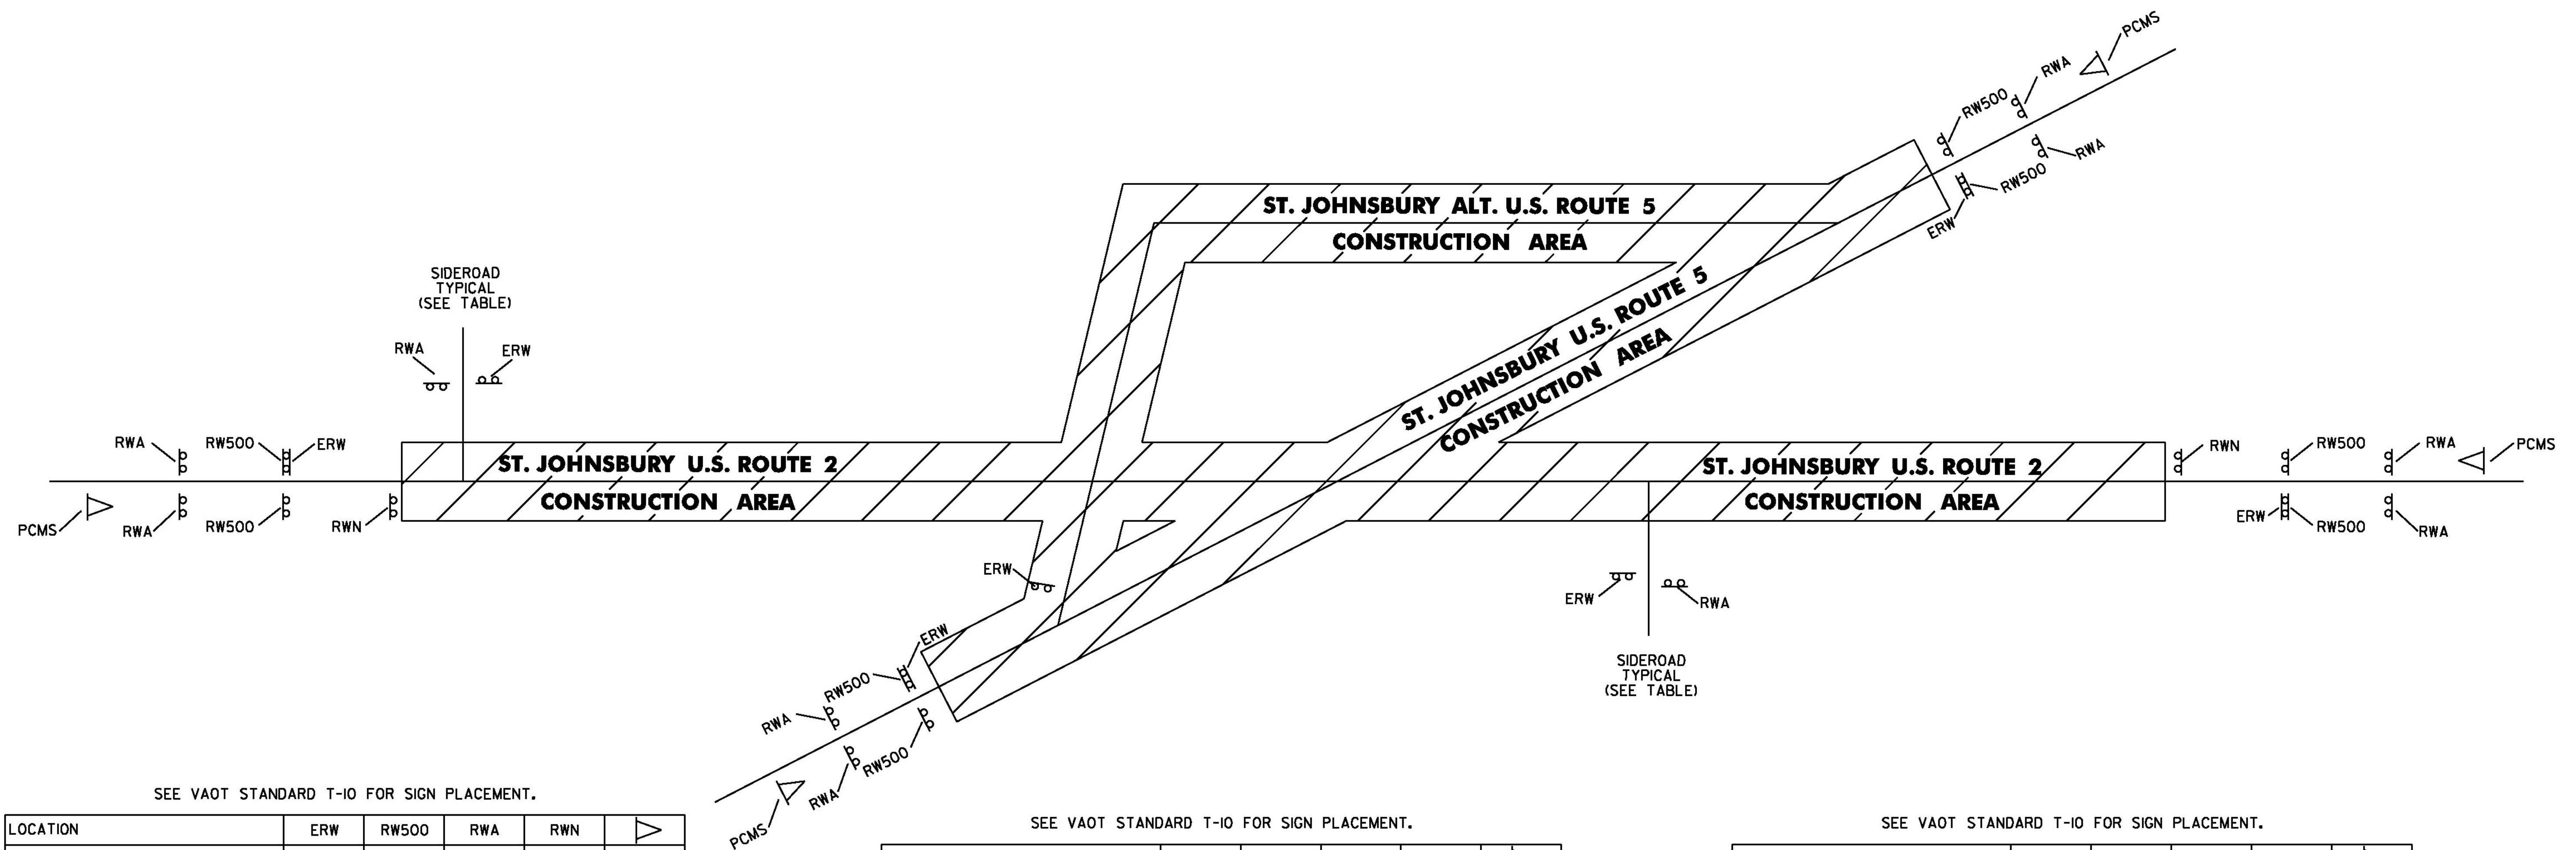

SEE VAOT STANDARD T-10 FOR SIGN PLACEMENT.

LOCATION	ERW	RW500	RWA	RWN	▶
ST. JOHNSBURY U.S. ROUTE 2					
U.S. ROUTE 2 (BEGIN PROJECT)	1	2	2	1	1
HIGH ST. (TH-356)	1		1		
CENTRAL ST. (TH-344)	1		1		
FOREST AVE. (TH-354)	1		1		
SUMMER ST. (TH-306)	1		1		
BARKER AVE. TH-360)	1		1		
TOWN GARAGE	1		1		
BELVIDERE ST. (ONE WAY) (TH-362)			1		
THADDEUS LN. (ONE WAY) (TH-382)			1		
FEDERAL ST. (TH-378)	1		1		
CHERRY ST. (ONE WAY) (TH-386)			1		
PEARL ST. (ONE WAY) (TH-372)	1				
PEARL ST. (ONE WAY) (TH-372)	1				
WASHINGTON AVE. (TH-518)	1		1		
WEEKS CT. (TH-520)	1		1		
CALEDONIA ST. (TH-516)	1		1		
ELM ST. (TH-476)	1		1		
SIMONS AVE. (TH-512)	1		1		
CONCORD AVE.	1		1		
CONCORD AVE.	1		1		
ELY ST. (TH-486)	1		1		
STATE ST. (TH-485)	1		1		
LINCOLN ST. (TH-498)	1		1		
ASSISQUA AVE. (TH-490)	1		1		
DUKE ST. (TH-492)	1		1		
SNELL RD. (TH-494)	1		1		
U.S. ROUTE 2 (END PROJECT)	1	2	2	1	1
SUBTOTALS	24	4	27	2	2

SEE VAOT STANDARD T-10 FOR SIGN PLACEMENT.

LOCATION	ERW	RW500	RWA	RWN	▶
ST. JOHNSBURY U.S. ROUTE 5					
U.S. ROUTE 5 (BEGIN PROJECT)	1	2	2		1
PEARL ST. (TH-372)	1		1		
FEDERAL ST. (TH-376)	1		1		
DEPOT SQ. (TH-544)	1		1		
DEPOT SQ. (TH-542)	1		1		
MAPLE ST.	1		1		
BAGLEY ST. (TH-394)	1		1		
MILL ST. (TH-470)	1		1		
MAIN ST. (TH-404)	1		1		
CONCORD AVE.	1		1		
OLD CENTER RD.	1		1		
TREMONT ST. (TH-424)	1		1		
ST. JOHNS ST. (TH-438)	1		1		
U.S. ROUTE 5 (END PROJECT)	1	2	2		1
SUBTOTALS	14	4	16		2

SEE VAOT STANDARD T-10 FOR SIGN PLACEMENT.

LOCATION	ERW	RW500	RWA	RWN	▶
ST. JOHNSBURY ALT. U.S. ROUTE 5					
ALT. U.S. ROUTE 5 (BEGIN PROJECT)	1				
FAIRBANKS DR. (TH-364)	1		1		
CENTRAL ST. (TH-344)	1		1		
PROSPECT ST. (TH-384)	1		1		
CHURCH ST. (TH-334)	1		1		
CHARLES ST. (TH-388)	1		1		
MAPLE ST.	1		1		
WINTER ST. (TH-324)	1		1		
CARY PL. (TH-322)	1		1		
CLARKS AVE. (TH-390)	1		1		
CLINTON AVE. (TH-318)	1		1		
MAIN ST. (TH-404)	1		1		
BOYNTON AVE. (TH-364)	1		1		
MAIN ALT. LEG (TH-310)	1		1		
CLINTON AVE. (TH-318)	1		1		
GREEN ST. (TH-418)	1		1		
MT. PLEASANT ST. (TH-310)	1		1		
SUMMER ST. (TH-506)	1		1		
SUBTOTALS	18		17		

LEGEND

- ERW = END ROAD WORK
- RW500 = ROAD WORK 500 FT
- RWA = ROAD WORK AHEAD
- RWN = ROAD WORK NEXT 2 1/4 MILES
- ▶ = PORTABLE CHANGEABLE MESSAGE SIGN



NOT TO SCALE

SEE NOTES ON SHEET 247

CONSTRUCTION APPROACH SIGNING SHEET #1

PROJECT NAME: ST JOHNSBURY - LYNDON
PROJECT NUMBER: STP 2936(I)

FILE NAME: pllc308.dgn
PROJECT LEADER: G. EDWARDS
DESIGNED BY: D. DRAPER

PLOT DATE: 5/5/2014
DRAWN BY: D. DRAPER
CHECKED BY: J. LITTLE
SHEET 246 OF 250