


APPROACH SLAB 1 ELEVATION VIEW

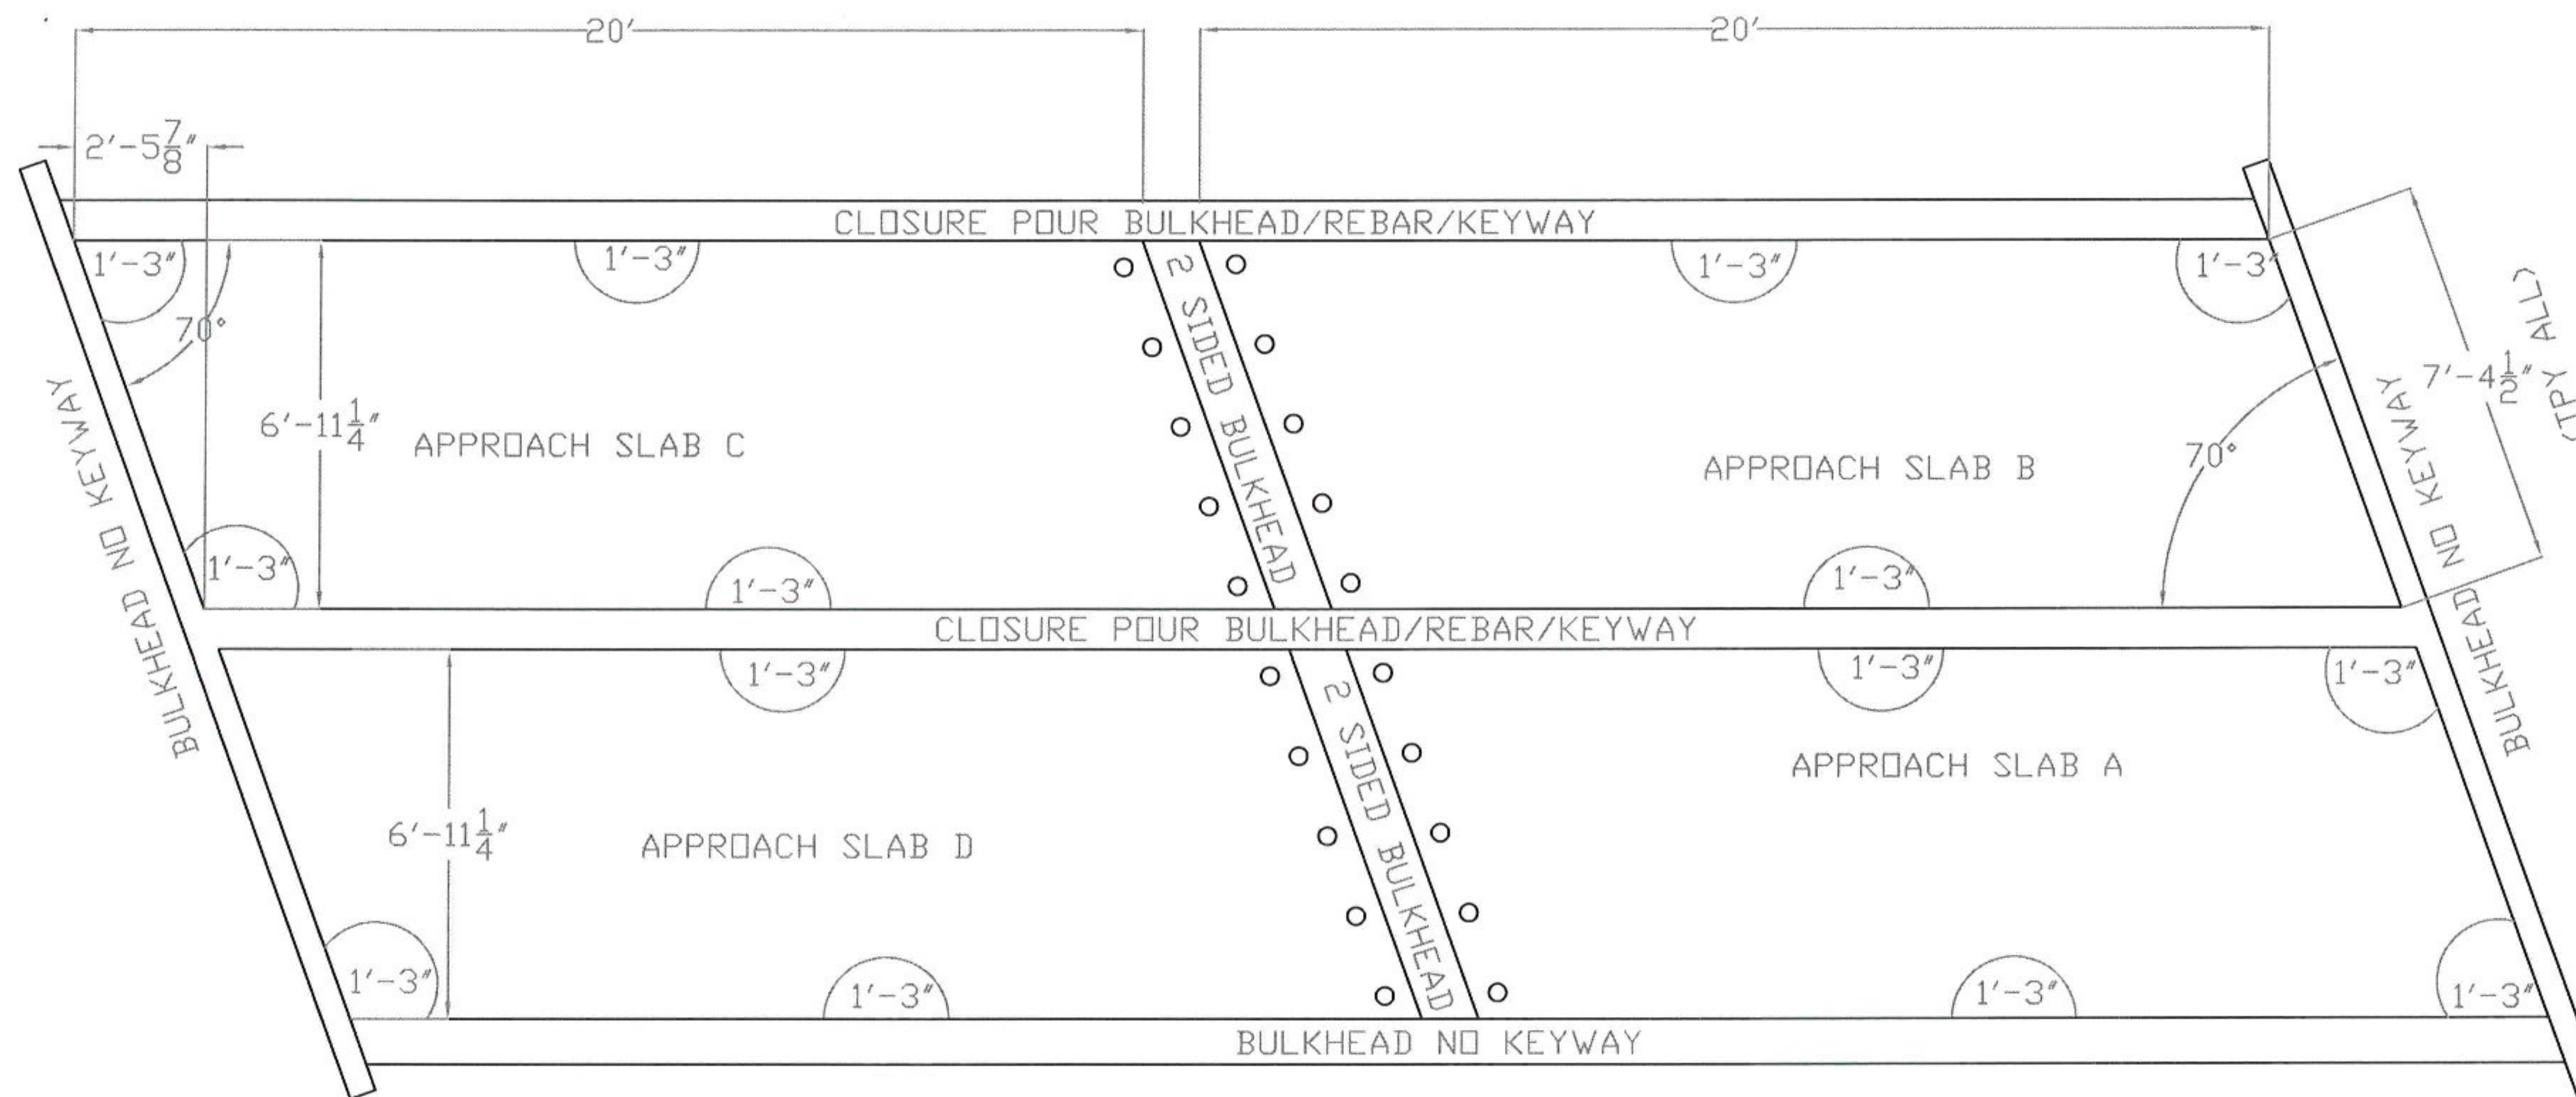

APPROACH SLABS A,B,C,D
 CASTING LAY-OUT
 REVISION # 1 11-19-13
 REVISION # 2 12-6-13

COLD RIVER BRIDGES, LLC 10 LANBRO LANE WALPOLE, NH	
TEL 603-756-9300	FAX 603-756-9303
CAVENDISH ER BRF 0146(13)	
APPROACH SLAB 1	SHEET NUMBER
DATE: 10-2-13	scale: 6