


BILL OF MATERIALS

- 6 dia, 270 ksi (low relaxation 7 strand) monostrand tendons (11@54', 11@51')
- 22 each .6" encapsulated anchors with tubes, grease caps and wedges
- 44 each 4x6 bearing plates


pt material and services supplied by Constructive Services of Dedham, Ma

3" pvc sleeve (typ)
4 rows @ 10"

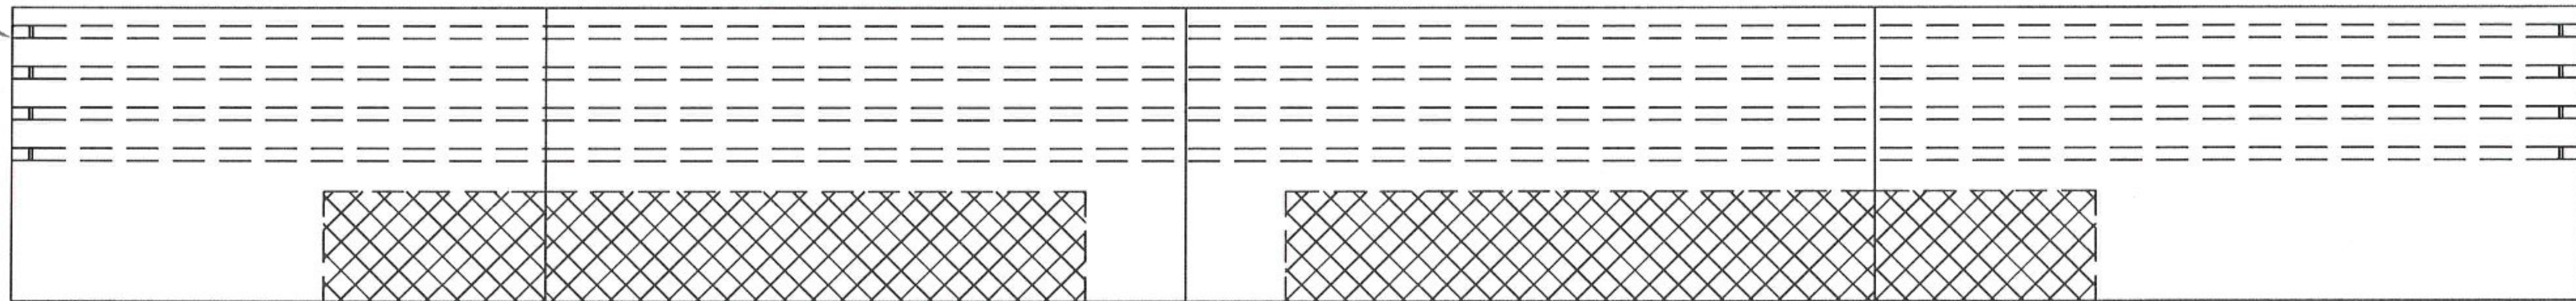

PT DUCT LOCATION FRONT FACE

3" pvc sleeve (typ)
7 rows @ 10"

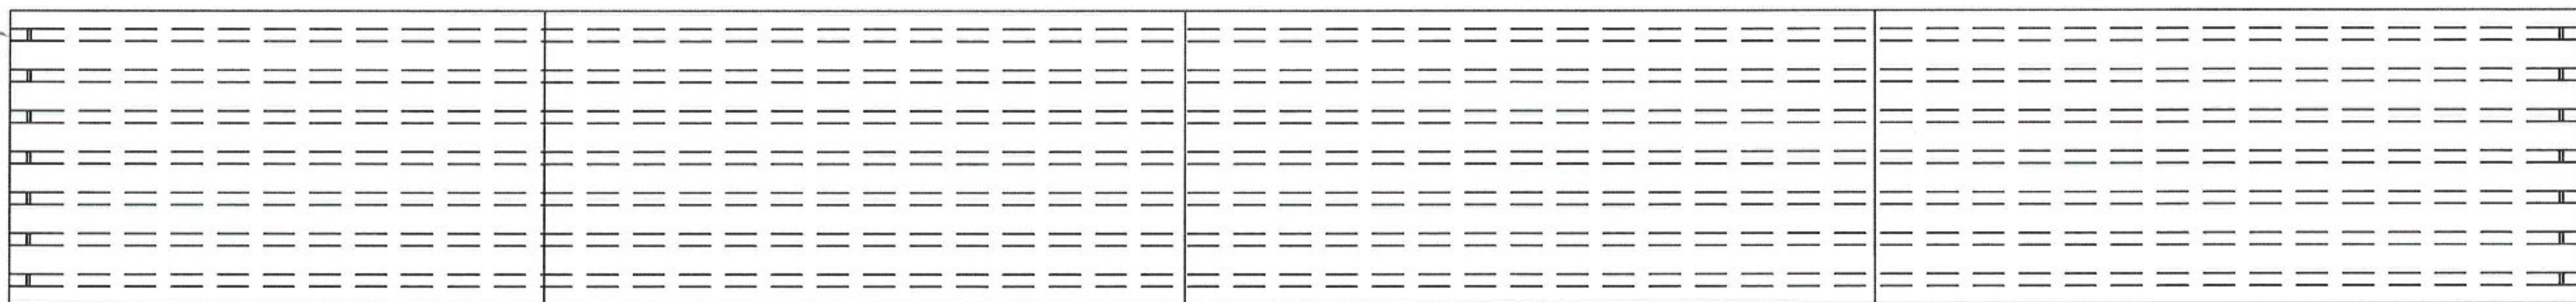

PT DUCT LOCATION REAR FACE

REVISION # 1 11-19-13
REVISION # 2 12-6-13

COLD RIVER BRIDGES, LLC 10 LANBRO LANE WALPOLE, NH TEL 603-756-9300 FAX 603-756-9303	
CAVENDISH ER BRF 0146(13)	
POST-TENSION DETAILS	SHEET NUMBER 9
DATE: 10-2-13	scale: