


TYPICAL FORMING SECTION

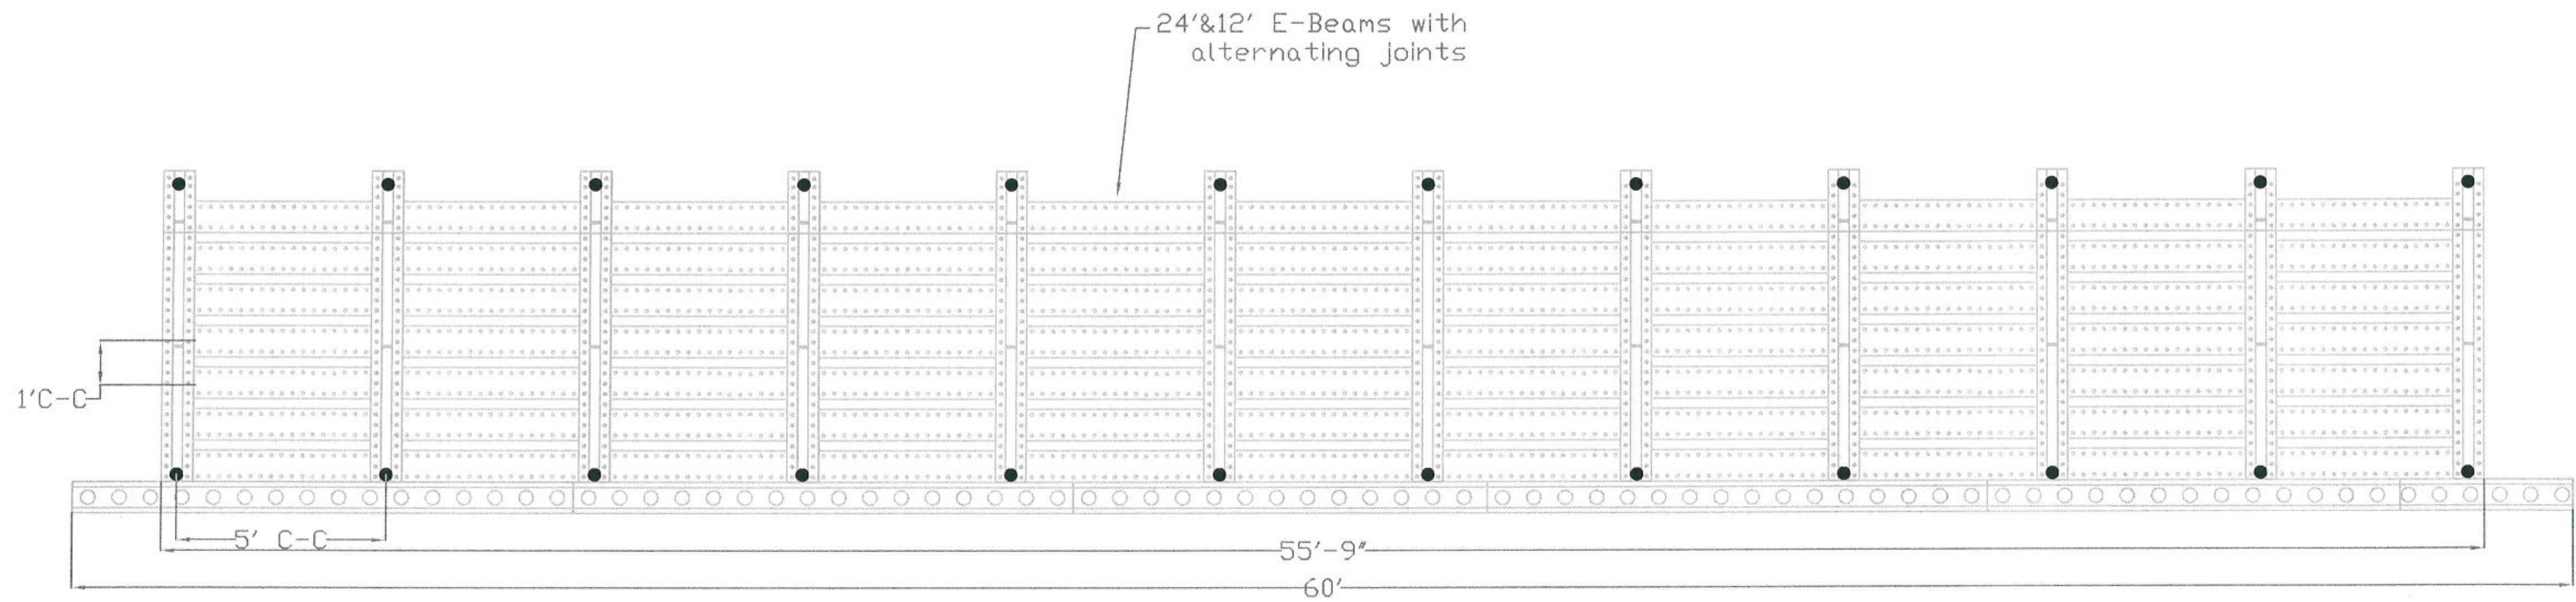

TYPICAL FORMING ELEV VIEW
 REVISION # 1 11-19-13
 REVISION # 2 12-6-13

COLD RIVER BRIDGES, LLC	
10 LANBRO LANE	
TEL 603-756-9300	WALPOLE, NH FAX 603-756-9303
CAVENDISH ER BRF 0146(13)	
FORMING DETAILS	SHEET NUMBER
DATE: 10-2-13	10
Scale:	