

TEMPORARY 4 INCH WHITE LINE, PAINT
 DURABLE 4 INCH WHITE LINE (OPTION BID ITEM)

99+50 TO 103+11 SOLID LT
 99+50 TO 105+50 SOLID RT
 103+11 TO 103+41 SOLID LT (TH 76)
 103+63 TO 103+93 SOLID LT (TH 76)
 103+93 TO 105+50 SOLID LT

TEMPORARY 4 INCH YELLOW LINE, PAINT

99+50 TO 103+30 SOLID LT & RT
 103+51 TO 103+52 DOUBLE SOLID LT (TH 76)
 103+70 TO 105+50 SOLID LT & RT

DURABLE 4 INCH YELLOW LINE (OPTION BID ITEM)

103+51 TO 103+52 DOUBLE SOLID LT (TH 76)

DURABLE 4 INCH YELLOW LINE, POLYUREA

99+50 TO 103+30 SOLID LT & RT
 103+70 TO 105+50 SOLID LT & RT

TEMPORARY 24 INCH STOP BAR, PAINT

DURABLE 24 INCH STOP BAR (OPTION BID ITEM)
 103+30 TO 103+50 LT (TH 76)

TEMPORARY LETTER OR SYMBOL, PAINT

DURABLE LETTER OR SYMBOL (OPTION BID ITEM)
 103+44 LT - STOP (TH 76)

MILLED RUMBLE STRIPS


99+50 TO 103+30 CL
 103+70 TO 105+50 CL

REMOVING SIGNS

AS SHOWN - 6

ERECTING SALVAGED SIGNS

AS SHOWN - 2

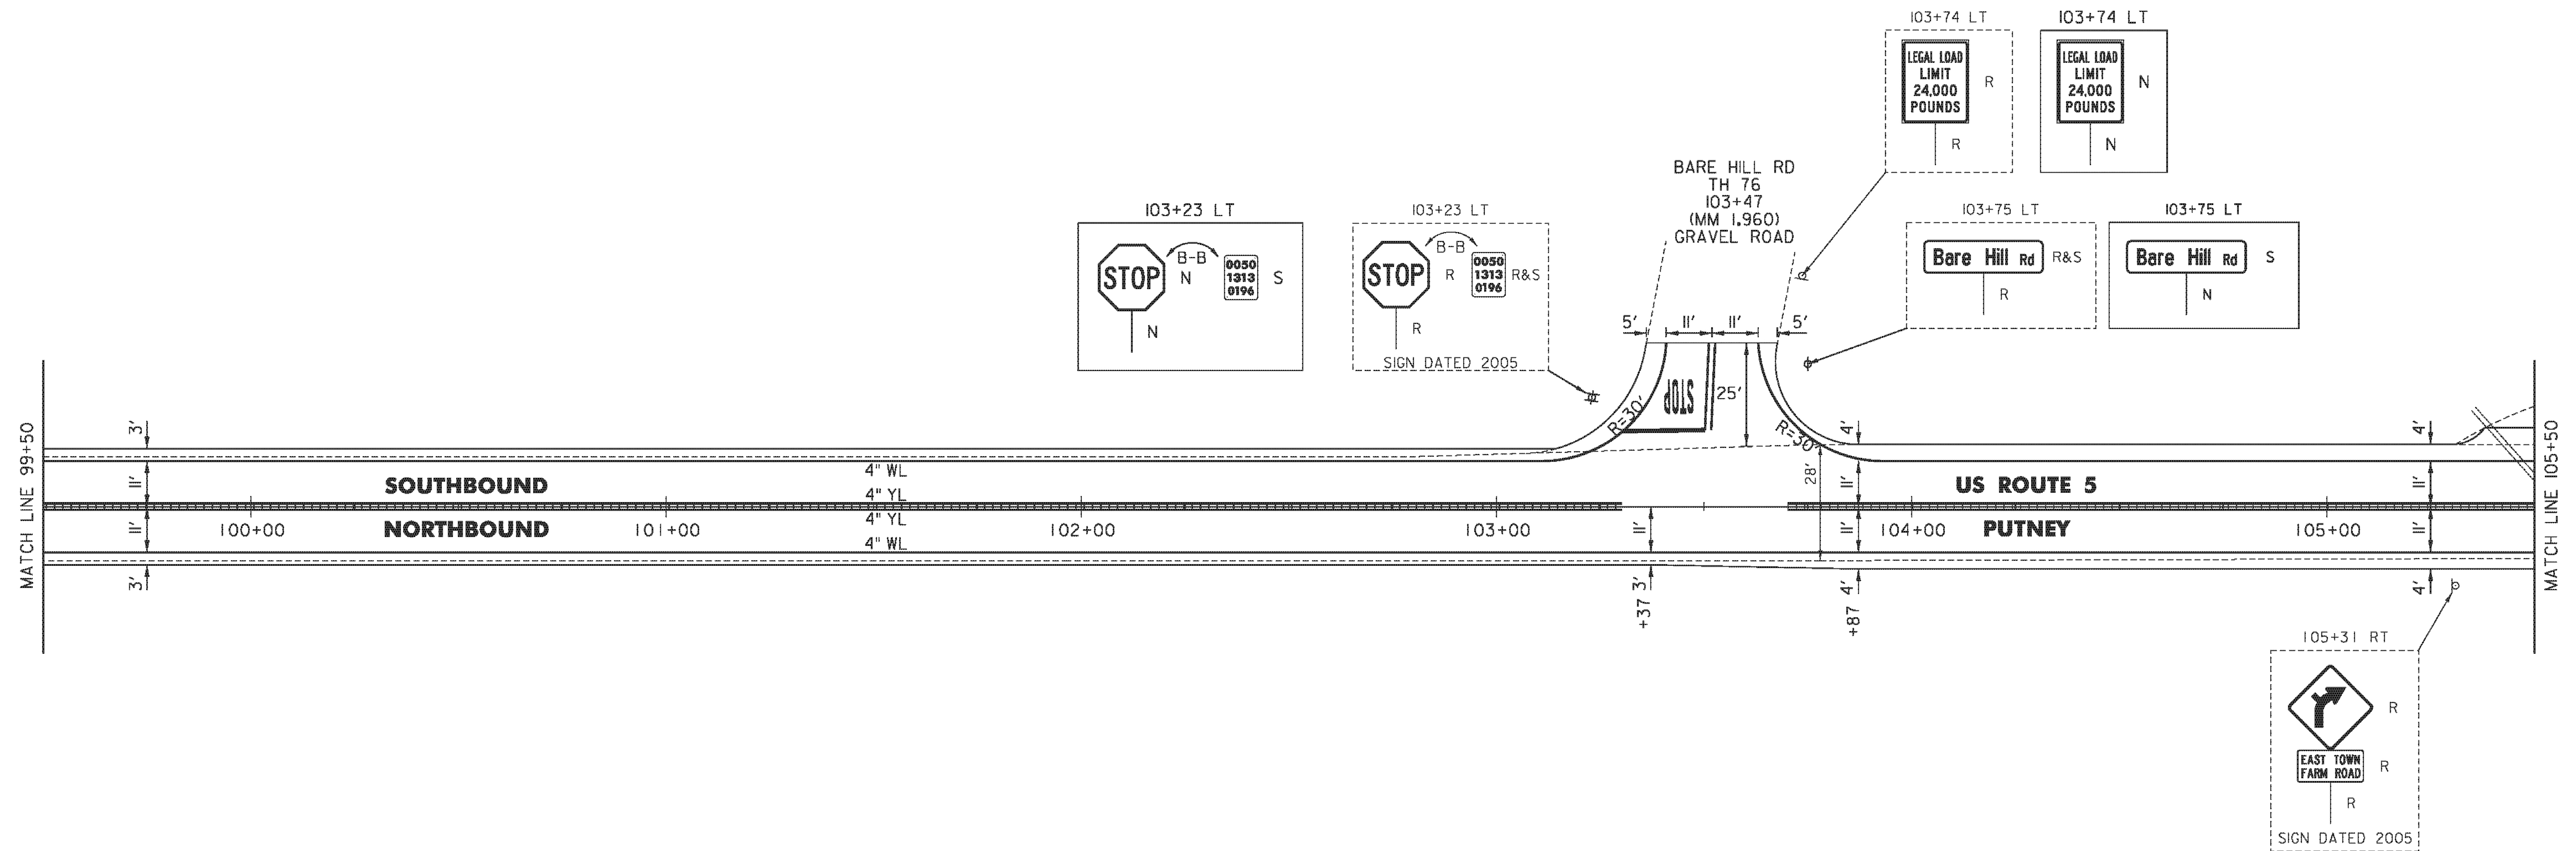

- LEGEND**
- R = REMOVE EXISTING
 - S = SALVAGE
 - R&S = REMOVE AND SALVAGE
 - N = NEW
 - RET = RETAIN
 - B-B = BACK TO BACK
 - = EXISTING GUARDRAIL
 - = PROPOSED GUARDRAIL
 - YL = YELLOW LINE
 - WL = WHITE LINE
 - = DELINEATOR
 - ⊙ = UTILITY POLE

PROJECT NAME: PUTNEY-WESTMINSTER
 PROJECT NUMBER: STP 2946(1)
 FILE NAME: zllc344bdr.dgn
 PROJECT LEADER: P. SHEDD
 DESIGNED BY: N. LEMAY
 ROADWAY LAYOUT 9 US 5
 PLOT DATE: 12/10/2013
 DRAWN BY: W. GORDON
 CHECKED BY: P. SHEDD
 SHEET 30 OF 138

NOT TO SCALE