


TEMPORARY 4 INCH WHITE LINE, PAINT
 DURABLE 4 INCH WHITE LINE (OPTION BID ITEM)
 111+00 TO 111+32 SOLID LT
 111+00 TO 116+50 SOLID RT
 111+32 TO 111+77 SOLID LT (TH 22)
 111+85 TO 111+93 SOLID LT (TH 22)
 111+85 TO 116+50 SOLID LT

TEMPORARY 4 INCH YELLOW LINE, PAINT
 111+00 TO 111+48 SOLID LT & RT
 111+68 TO 111+85 DOUBLE SOLID LT (TH 22)
 111+88 TO 116+50 SOLID LT & RT
 DURABLE 4 INCH YELLOW LINE (OPTION BID ITEM)
 111+68 TO 111+85 DOUBLE SOLID LT (TH 22)

DURABLE 4 INCH YELLOW LINE, POLYUREA
 111+00 TO 111+48 SOLID LT & RT
 111+88 TO 116+50 SOLID LT & RT

TEMPORARY 24 INCH STOP BAR, PAINT
 DURABLE 24 INCH STOP BAR (OPTION BID ITEM)
 111+52 TO 111+67 LT (TH 22)
 TEMPORARY LETTER OR SYMBOL, PAINT
 DURABLE LETTER OR SYMBOL (OPTION BID ITEM)
 111+67 LT - STOP (TH 22)

MILLED RUMBLE STRIPS
 111+00 TO 111+48 CL
 111+88 TO 116+50 CL
 REMOVING SIGNS
 AS SHOWN - 6
 ERECTING SALVAGED SIGNS
 AS SHOWN - 1

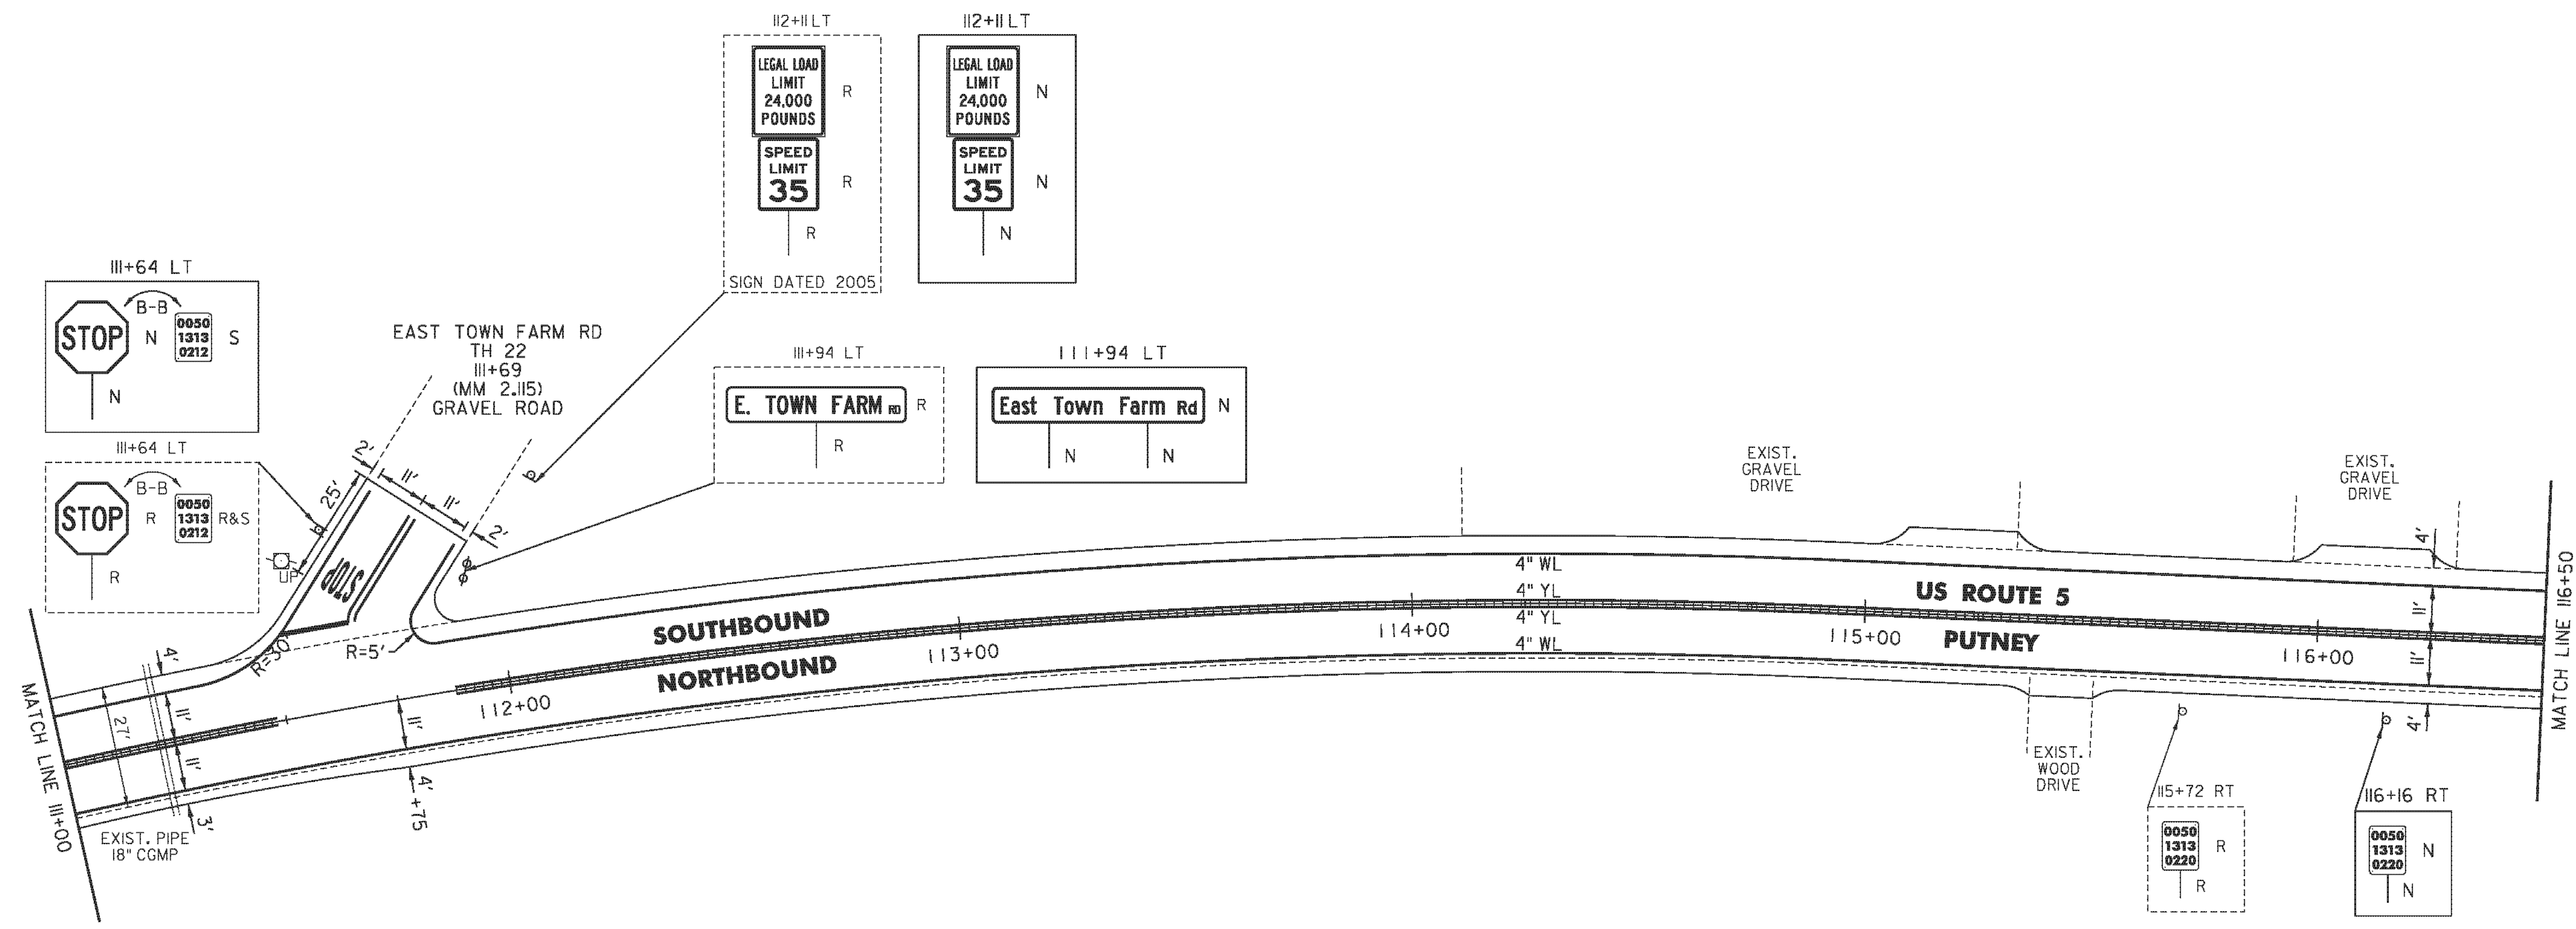

- LEGEND**
- R = REMOVE EXISTING
 - S = SALVAGE
 - R&S = REMOVE AND SALVAGE
 - N = NEW
 - RET = RETAIN
 - B-B = BACK TO BACK
 - = EXISTING GUARDRAIL
 - = PROPOSED GUARDRAIL
 - YL = YELLOW LINE
 - WL = WHITE LINE
 - = DELINEATOR
 - ⊕ = UTILITY POLE

NOT TO SCALE

PROJECT NAME: PUTNEY-WESTMINSTER	
PROJECT NUMBER: STP 2946(1)	
FILE NAME: zllc344bdr.dgn	PLOT DATE: 12/10/2013
PROJECT LEADER: P. SHEDD	DRAWN BY: W. GORDON
DESIGNED BY: N. LEMAY	CHECKED BY: P. SHEDD
ROADWAY LAYOUT 11 US 5	SHEET 32 OF 138