

TEMPORARY 4 INCH WHITE LINE, PAINT
 DURABLE 4 INCH WHITE LINE (OPTION BID ITEM)
 248+50 TO 254+50 SOLID LT & RT

TEMPORARY 4 INCH YELLOW LINE, PAINT
 DURABLE 4 INCH YELLOW LINE, POLYUREA
 248+50 TO 254+50 SOLID LT & RT

STEEL BEAM GUARDRAIL, GALVANIZED
 248+50 TO 250+23.5 RT
 248+84 TO 254+50 LT
 250+42 TO 252+78 RT

STEEL BEAM GUARDRAIL,
 GALVANIZED W/8 FEET POSTS
 252+78 TO 254+50 RT


ANCHOR FOR STEEL BEAM RAIL
 250+23.5 RT
 250+42 RT

REMOVAL AND DISPOSAL OF GUARDRAIL
 248+50 TO 250+26 RT
 248+84 TO 254+50 LT
 250+37 TO 254+50 RT

DELINEATOR WITH STEEL POST
 250+23.5 RT
 250+42 RT

MILLED RUMBLE STRIPS
 248+50 TO 254+50 CL

REMOVING SIGNS
 AS SHOWN - 3

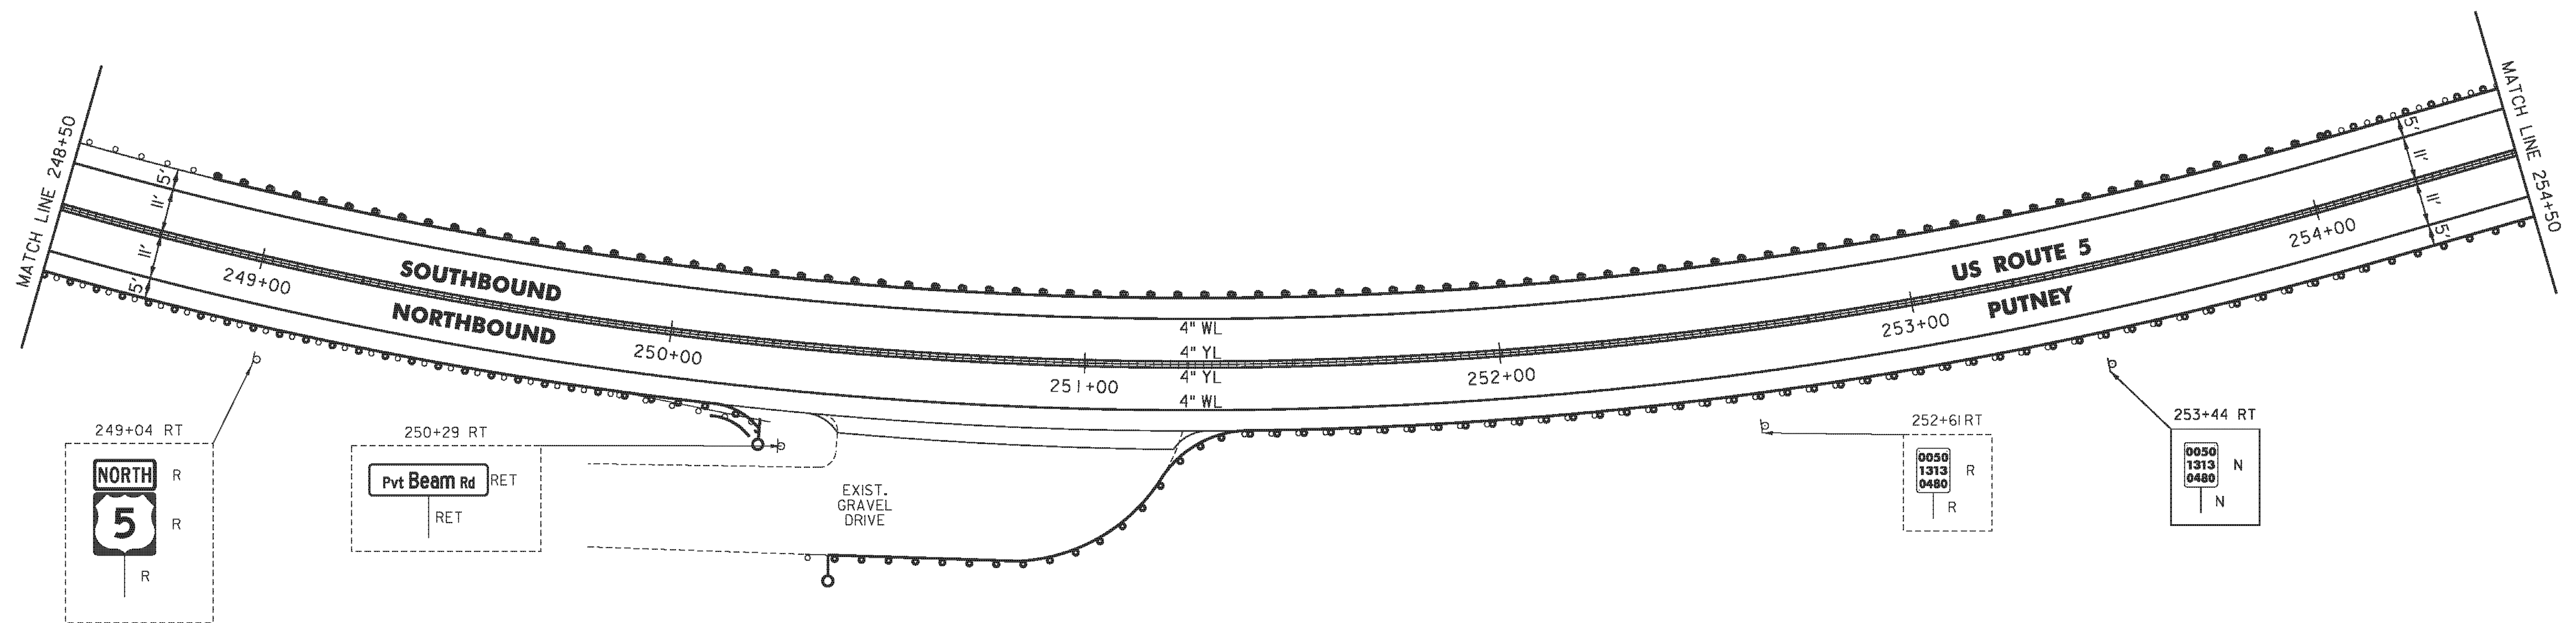

NOT TO SCALE

- LEGEND**
- R = REMOVE EXISTING
 - S = SALVAGE
 - R&S = REMOVE AND SALVAGE
 - N = NEW
 - RET = RETAIN
 - B-B = BACK TO BACK
 - = EXISTING GUARDRAIL
 - = PROPOSED GUARDRAIL
 - YL = YELLOW LINE
 - WL = WHITE LINE
 - = DELINEATOR
 - = UTILITY POLE

PROJECT NAME: PUTNEY-WESTMINSTER

PROJECT NUMBER: STP 2946(1)

FILE NAME: zllc344bdr.dgn

PROJECT LEADER: P. SHEDD

DESIGNED BY: N. LEMAY

ROADWAY LAYOUT 27 US 5

PLOT DATE: 12/10/2013

DRAWN BY: W. GORDON

CHECKED BY: P. SHEDD

SHEET 48 OF 138