

TEMPORARY 4 INCH WHITE LINE, PAINT  
 DURABLE 4 INCH WHITE LINE (OPTION BID ITEM)  
 W30+50 TO W36+50 SOLID LT  
 W30+50 TO W34+59 SOLID RT  
 W35+39 TO W36+50 SOLID RT

TEMPORARY 4 INCH YELLOW LINE, PAINT  
 W30+50 TO W34+79 SOLID LT & RT  
 W34+82 TO W35+00 DOUBLE SOLID RT (TH 6)  
 W35+19 TO W36+50 SOLID LT & RT

DURABLE 4 INCH YELLOW LINE (OPTION BID ITEM)  
 W34+82 TO W35+00 DOUBLE SOLID RT (TH 6)


DURABLE 4 INCH YELLOW LINE, POLYUREA  
 W30+50 TO W34+79 SOLID LT & RT  
 W35+19 TO W36+50 SOLID LT & RT

TEMPORARY 24 INCH STOP BAR, PAINT  
 DURABLE 24 INCH STOP BAR (OPTION BID ITEM)  
 W35+00 TO W35+23 RT (TH 6)

TEMPORARY LETTER OR SYMBOL, PAINT  
 DURABLE LETTER OR SYMBOL (OPTION BID ITEM)  
 W35+05 RT - STOP (TH 6)

MILLED RUMBLE STRIPS  
 W30+50 TO W34+79 CL  
 W35+19 TO W36+50 CL

REMOVING SIGNS  
 AS SHOWN - 5

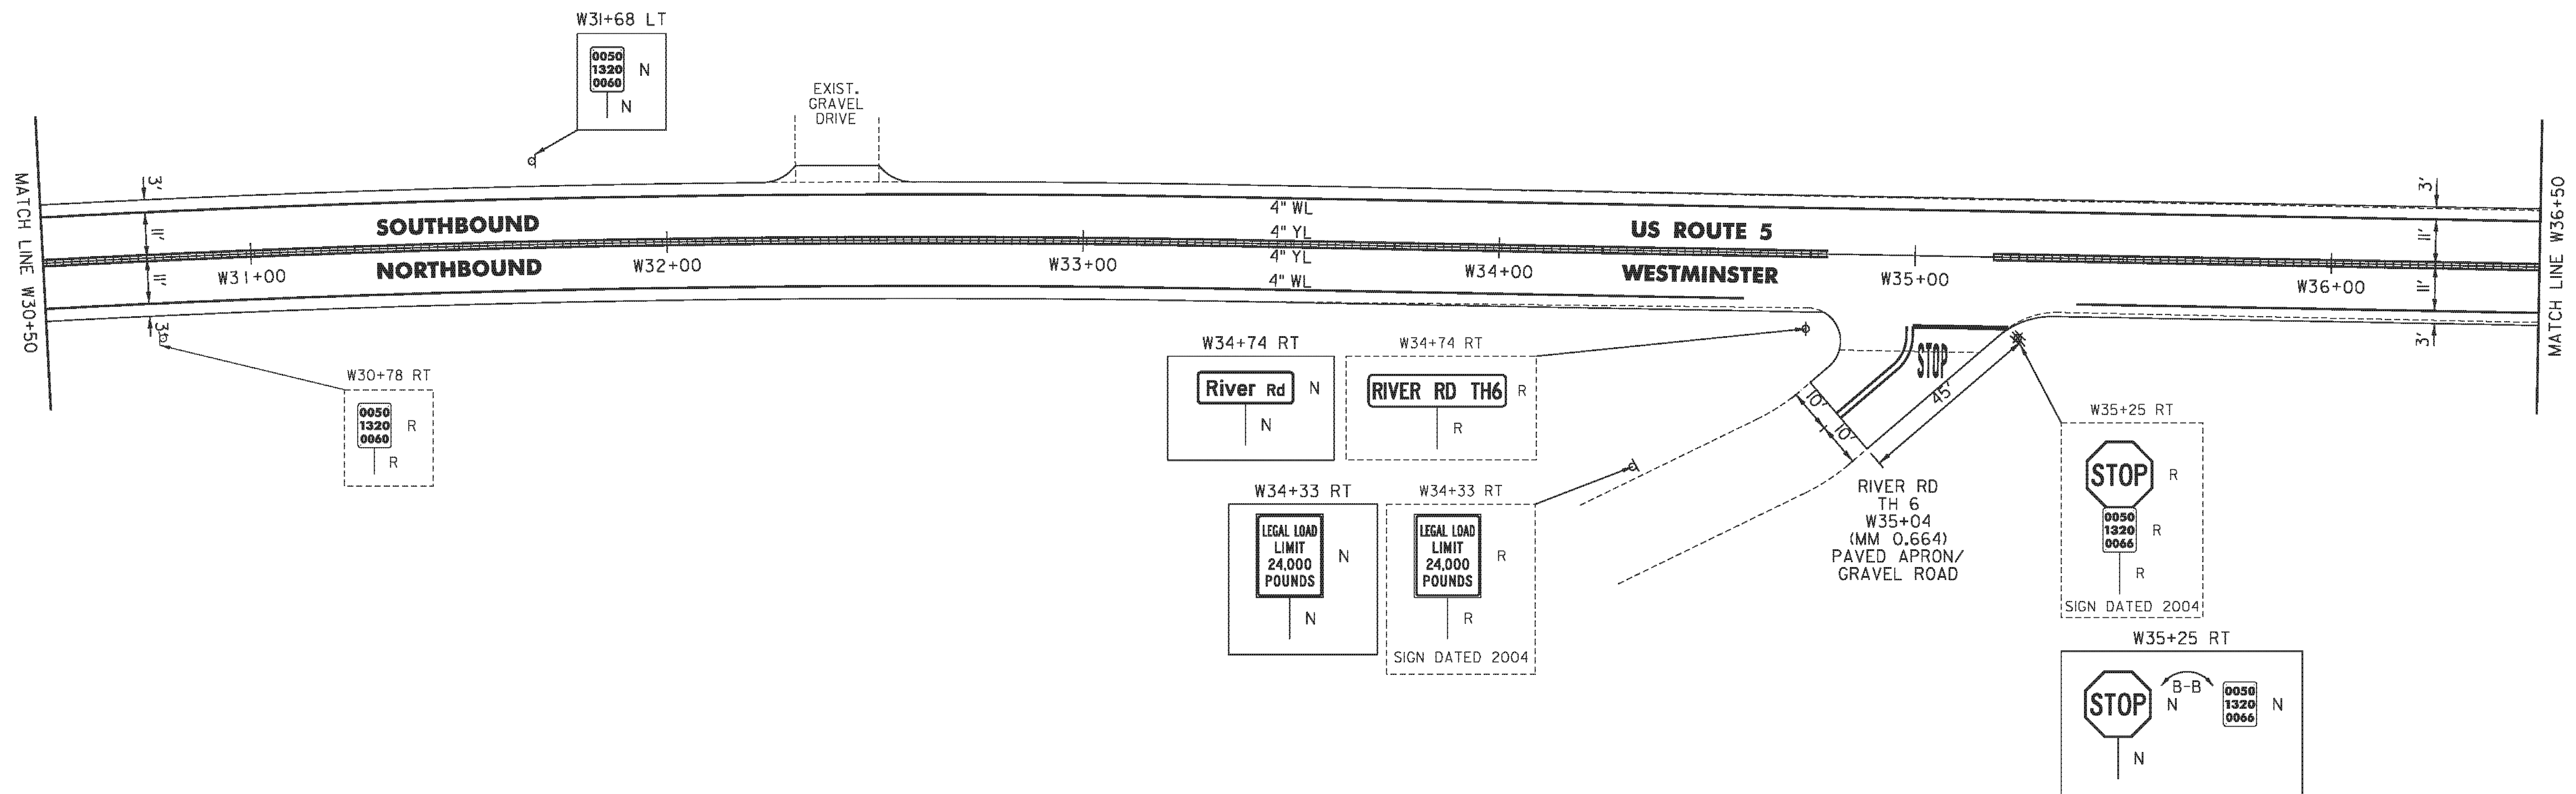

- LEGEND**
- R = REMOVE EXISTING
  - S = SALVAGE
  - R&S = REMOVE AND SALVAGE
  - N = NEW
  - RET = RETAIN
  - B-B = BACK TO BACK
  - = EXISTING GUARDRAIL
  - = PROPOSED GUARDRAIL
  - YL = YELLOW LINE
  - WL = WHITE LINE
  - = DELINEATOR
  - ⊕ = UTILITY POLE

PROJECT NAME: PUTNEY-WESTMINSTER  
 PROJECT NUMBER: STP 2946(1)  
 FILE NAME: zllc344bdr.dgn  
 PROJECT LEADER: P. SHEDD  
 DESIGNED BY: N. LEMAY  
 ROADWAY LAYOUT 35 US 5  
 PLOT DATE: 12/10/2013  
 DRAWN BY: W. GORDON  
 CHECKED BY: P. SHEDD  
 SHEET 56 OF 138

NOT TO SCALE