

TEMPORARY 4 INCH WHITE LINE, PAINT  
 DURABLE 4 INCH WHITE LINE (OPTION BID ITEM)  
 W110+50 TO W113+22 SOLID LT  
 W110+50 TO W116+50 SOLID RT  
 W113+22 TO W113+51 SOLID LT (TH 52)  
 W113+75 TO W114+05 SOLID LT (TH 52)  
 W114+05 TO W116+50 SOLID LT

TEMPORARY 4 INCH YELLOW LINE, PAINT  
 W110+50 TO W113+43 SOLID LT & RT  
 W113+63 DOUBLE SOLID LT (TH 52)  
 W113+83 TO W116+50 SOLID LT & RT

DURABLE 4 INCH YELLOW LINE (OPTION BID ITEM)  
 W113+25 TO W113+43 SOLID LT & RT  
 W113+63 DOUBLE SOLID LT (TH 52)  
 W113+83 TO W114+25 SOLID LT & RT

DURABLE 4 INCH YELLOW LINE, POLYUREA  
 W110+50 TO W113+25 SOLID LT & RT  
 W114+25 TO W116+50 SOLID LT & RT

TEMPORARY 24 INCH STOP BAR, PAINT  
 DURABLE 24 INCH STOP BAR (OPTION BID ITEM)  
 W113+42 TO W113+63 LT (TH 52)


TEMPORARY LETTER OR SYMBOL, PAINT  
 DURABLE LETTER OR SYMBOL (OPTION BID ITEM)  
 W113+56 LT - STOP (TH 52)

MILLED RUMBLE STRIPS  
 W110+50 TO W113+25 CL  
 W114+25 TO W116+50 CL

THINNING AND TRIMMING FOR SIGNS  
 W116+10 LT

REMOVING SIGNS  
 AS SHOWN - 5

ERECTING SALVAGED SIGNS  
 AS SHOWN - 3

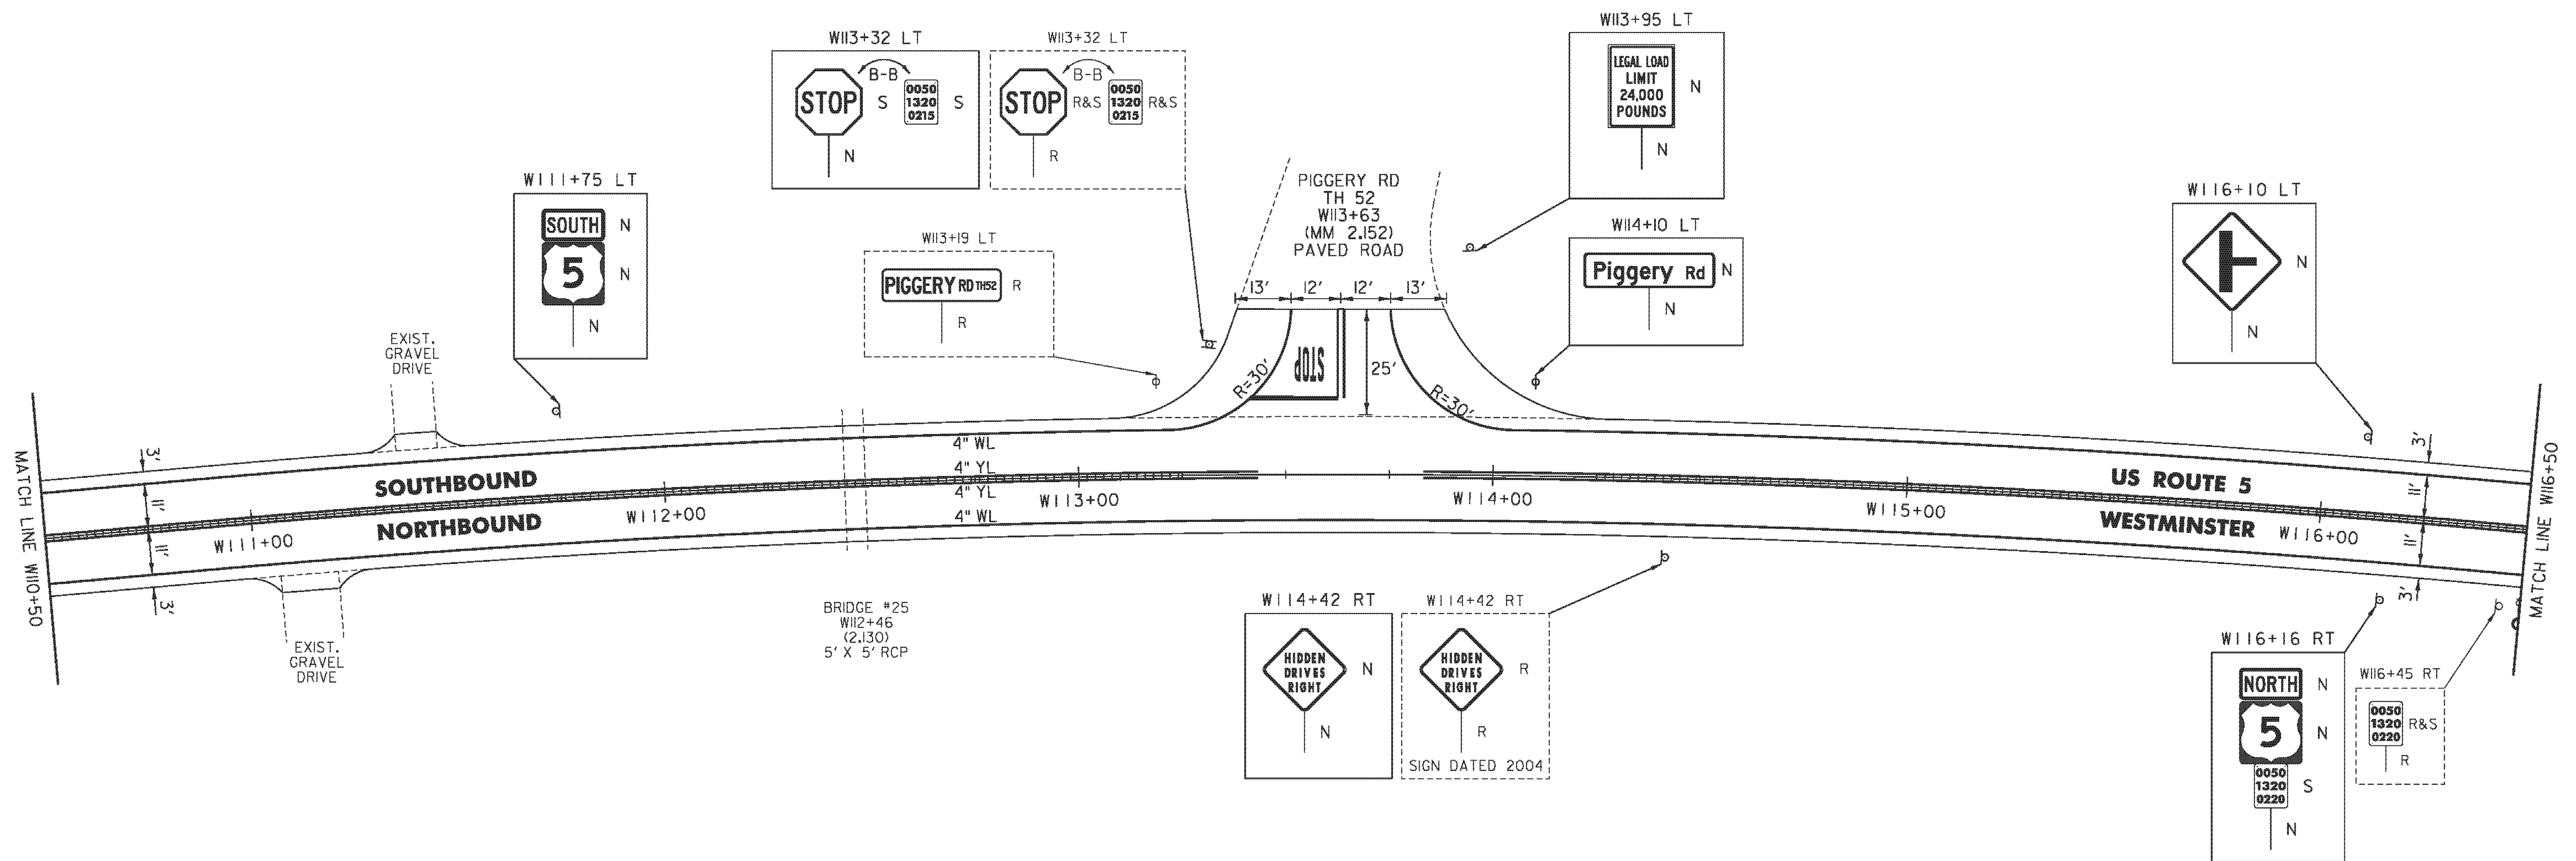

NOT TO SCALE

- LEGEND**
- R = REMOVE EXISTING
  - S = SALVAGE
  - R&S = REMOVE AND SALVAGE
  - N = NEW
  - RET = RETAIN
  - B-B = BACK TO BACK
  - = EXISTING GUARDRAIL
  - = PROPOSED GUARDRAIL
  - YL = YELLOW LINE
  - WL = WHITE LINE
  - = DELINEATOR
  - = UTILITY POLE

PROJECT NAME: PUTNEY-WESTMINSTER

PROJECT NUMBER: STP 2946(1)

FILE NAME: zllc344bdr.dgn

PROJECT LEADER: P. SHEDD

DESIGNED BY: N. LEMAY

ROADWAY LAYOUT 44 US 5

PLOT DATE: 12/10/2013

DRAWN BY: W. GORDON

CHECKED BY: P. SHEDD

SHEET 65 OF 138