

TEMPORARY 4 INCH WHITE LINE, PAINT
 DURABLE 4 INCH WHITE LINE (OPTION BID ITEM)
 W158+50 TO W164+50 SOLID LT
 W158+50 TO W161+98 SOLID RT
 W161+78 TO W164+50 SOLID RT

TEMPORARY 4 INCH YELLOW LINE, PAINT
 DURABLE 4 INCH YELLOW LINE (OPTION BID ITEM)
 W158+50 TO W162+18 SOLID LT & RT
 W162+58 TO W164+50 SOLID LT & RT

STEEL BEAM GUARDRAIL, GALVANIZED
 W159+40 TO W160+15 RT
 W159+90 TO W160+40 LT
 W161+52.5 TO W161+90 RT
 W162+40 TO W162+90 LT


STEEL BEAM GUARDRAIL,
 GALVANIZED W/8 FEET POSTS
 W160+15 TO W161+52.5 RT
 W160+40 TO W162+40 LT

ANCHOR FOR STEEL BEAM RAIL
 W159+40 RT
 W159+90 LT
 W161+90 RT
 W162+90 LT

REMOVAL AND DISPOSAL OF GUARDRAIL
 W159+55 TO W161+91 RT
 W159+94 TO W162+77 LT

DELINEATOR WITH STEEL POST
 W159+40 RT
 W159+90 LT
 W161+90 RT
 W162+90 LT

REMOVING SIGNS
 AS SHOWN - 6

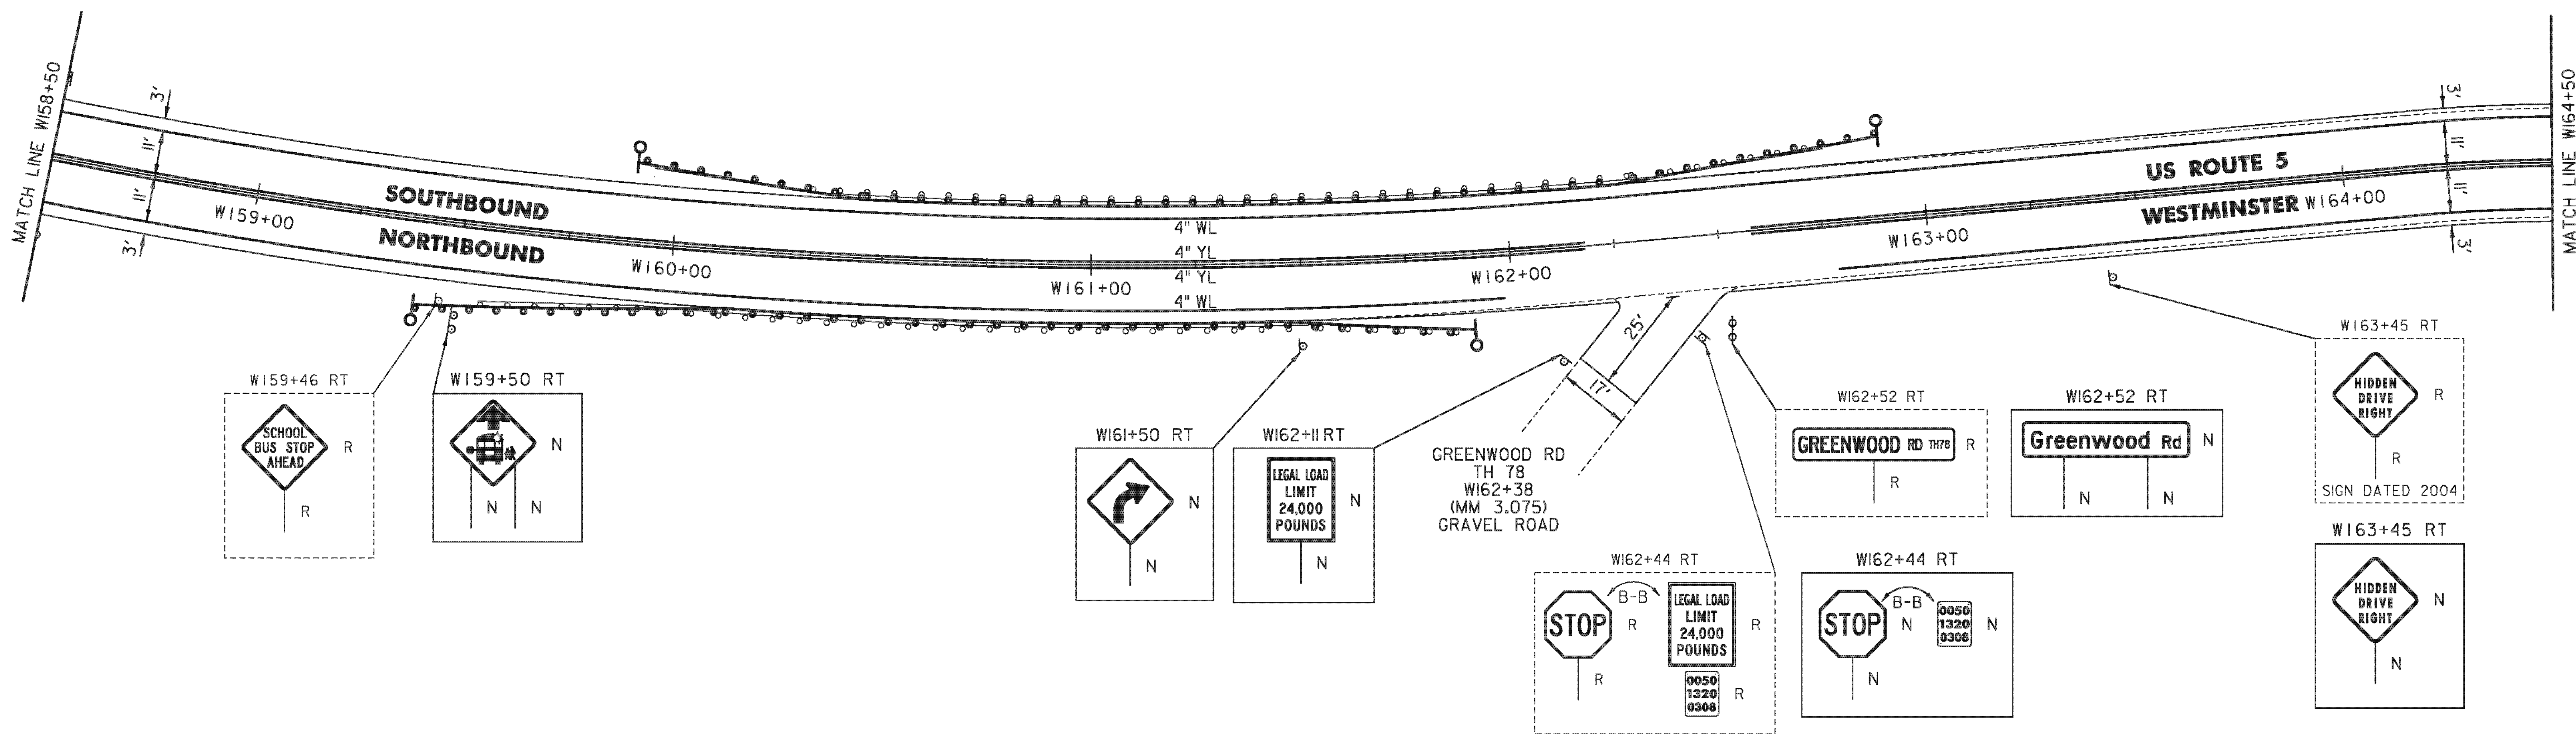

- LEGEND**
- R = REMOVE EXISTING
 - S = SALVAGE
 - R&S = REMOVE AND SALVAGE
 - N = NEW
 - RET = RETAIN
 - B-B = BACK TO BACK
 - = EXISTING GUARDRAIL
 - = PROPOSED GUARDRAIL
 - YL = YELLOW LINE
 - WL = WHITE LINE
 - = DELINEATOR
 - = UTILITY POLE

PROJECT NAME: PUTNEY-WESTMINSTER
 PROJECT NUMBER: STP 2946(1)

FILE NAME: zllc344bdr.dgn
 PROJECT LEADER: P. SHEDD
 DESIGNED BY: N. LEMAY
 ROADWAY LAYOUT 50 US 5

PLOT DATE: 12/10/2013
 DRAWN BY: W. GORDON
 CHECKED BY: P. SHEDD
 SHEET 71 OF 138

NOT TO SCALE