

TEMPORARY 4 INCH WHITE LINE, PAINT
 DURABLE 4 INCH WHITE LINE (OPTION BID ITEM)
 W186+50 TO W188+14 SOLID LT
 W186+50 TO W189+27 SOLID RT
 W188+74 TO W189+38 SOLID LT
 W189+27 TO W189+47 SOLID RT (TH 54)
 W189+33 TO W189+38 SOLID LT (TH 3)
 W189+51 TO W189+89 SOLID LT (TH 3)
 W189+69 TO W189+89 SOLID RT (TH 54)
 W189+89 TO W192+50 SOLID LT
 W189+89 TO W192+50 SOLID RT


TEMPORARY 4 INCH YELLOW LINE, PAINT
 DURABLE 4 INCH YELLOW LINE (OPTION BID ITEM)
 W186+50 TO W188+34 SOLID LT & RT
 W188+60 TO W188+78 DOUBLE SOLID LT (TH 3)
 W188+74 TO W189+38 SOLID LT & RT
 W189+42 TO W189+53 DOUBLE SOLID LT (TH 3)
 W189+58 DOUBLE SOLID RT (TH 54)
 W189+78 TO W192+50 SOLID LT & RT

TEMPORARY 24 INCH STOP BAR, PAINT
 DURABLE 24 INCH STOP BAR (OPTION BID ITEM)
 W188+38 TO W188+59 LT (TH 3)
 W189+42 TO W189+52 LT (TH 3)
 W189+59 TO W189+74 RT (TH 52)

REMOVING SIGNS
 AS SHOWN - 20

ERECTING SALVAGED SIGNS
 AS SHOWN - 2

TEMPORARY LETTER OR SYMBOL, PAINT
 DURABLE LETTER OR SYMBOL (OPTION BID ITEM)
 W188+54 LT - STOP (TH 3)
 W189+44 LT - STOP (TH 3)
 W189+64 RT - STOP (TH 54)

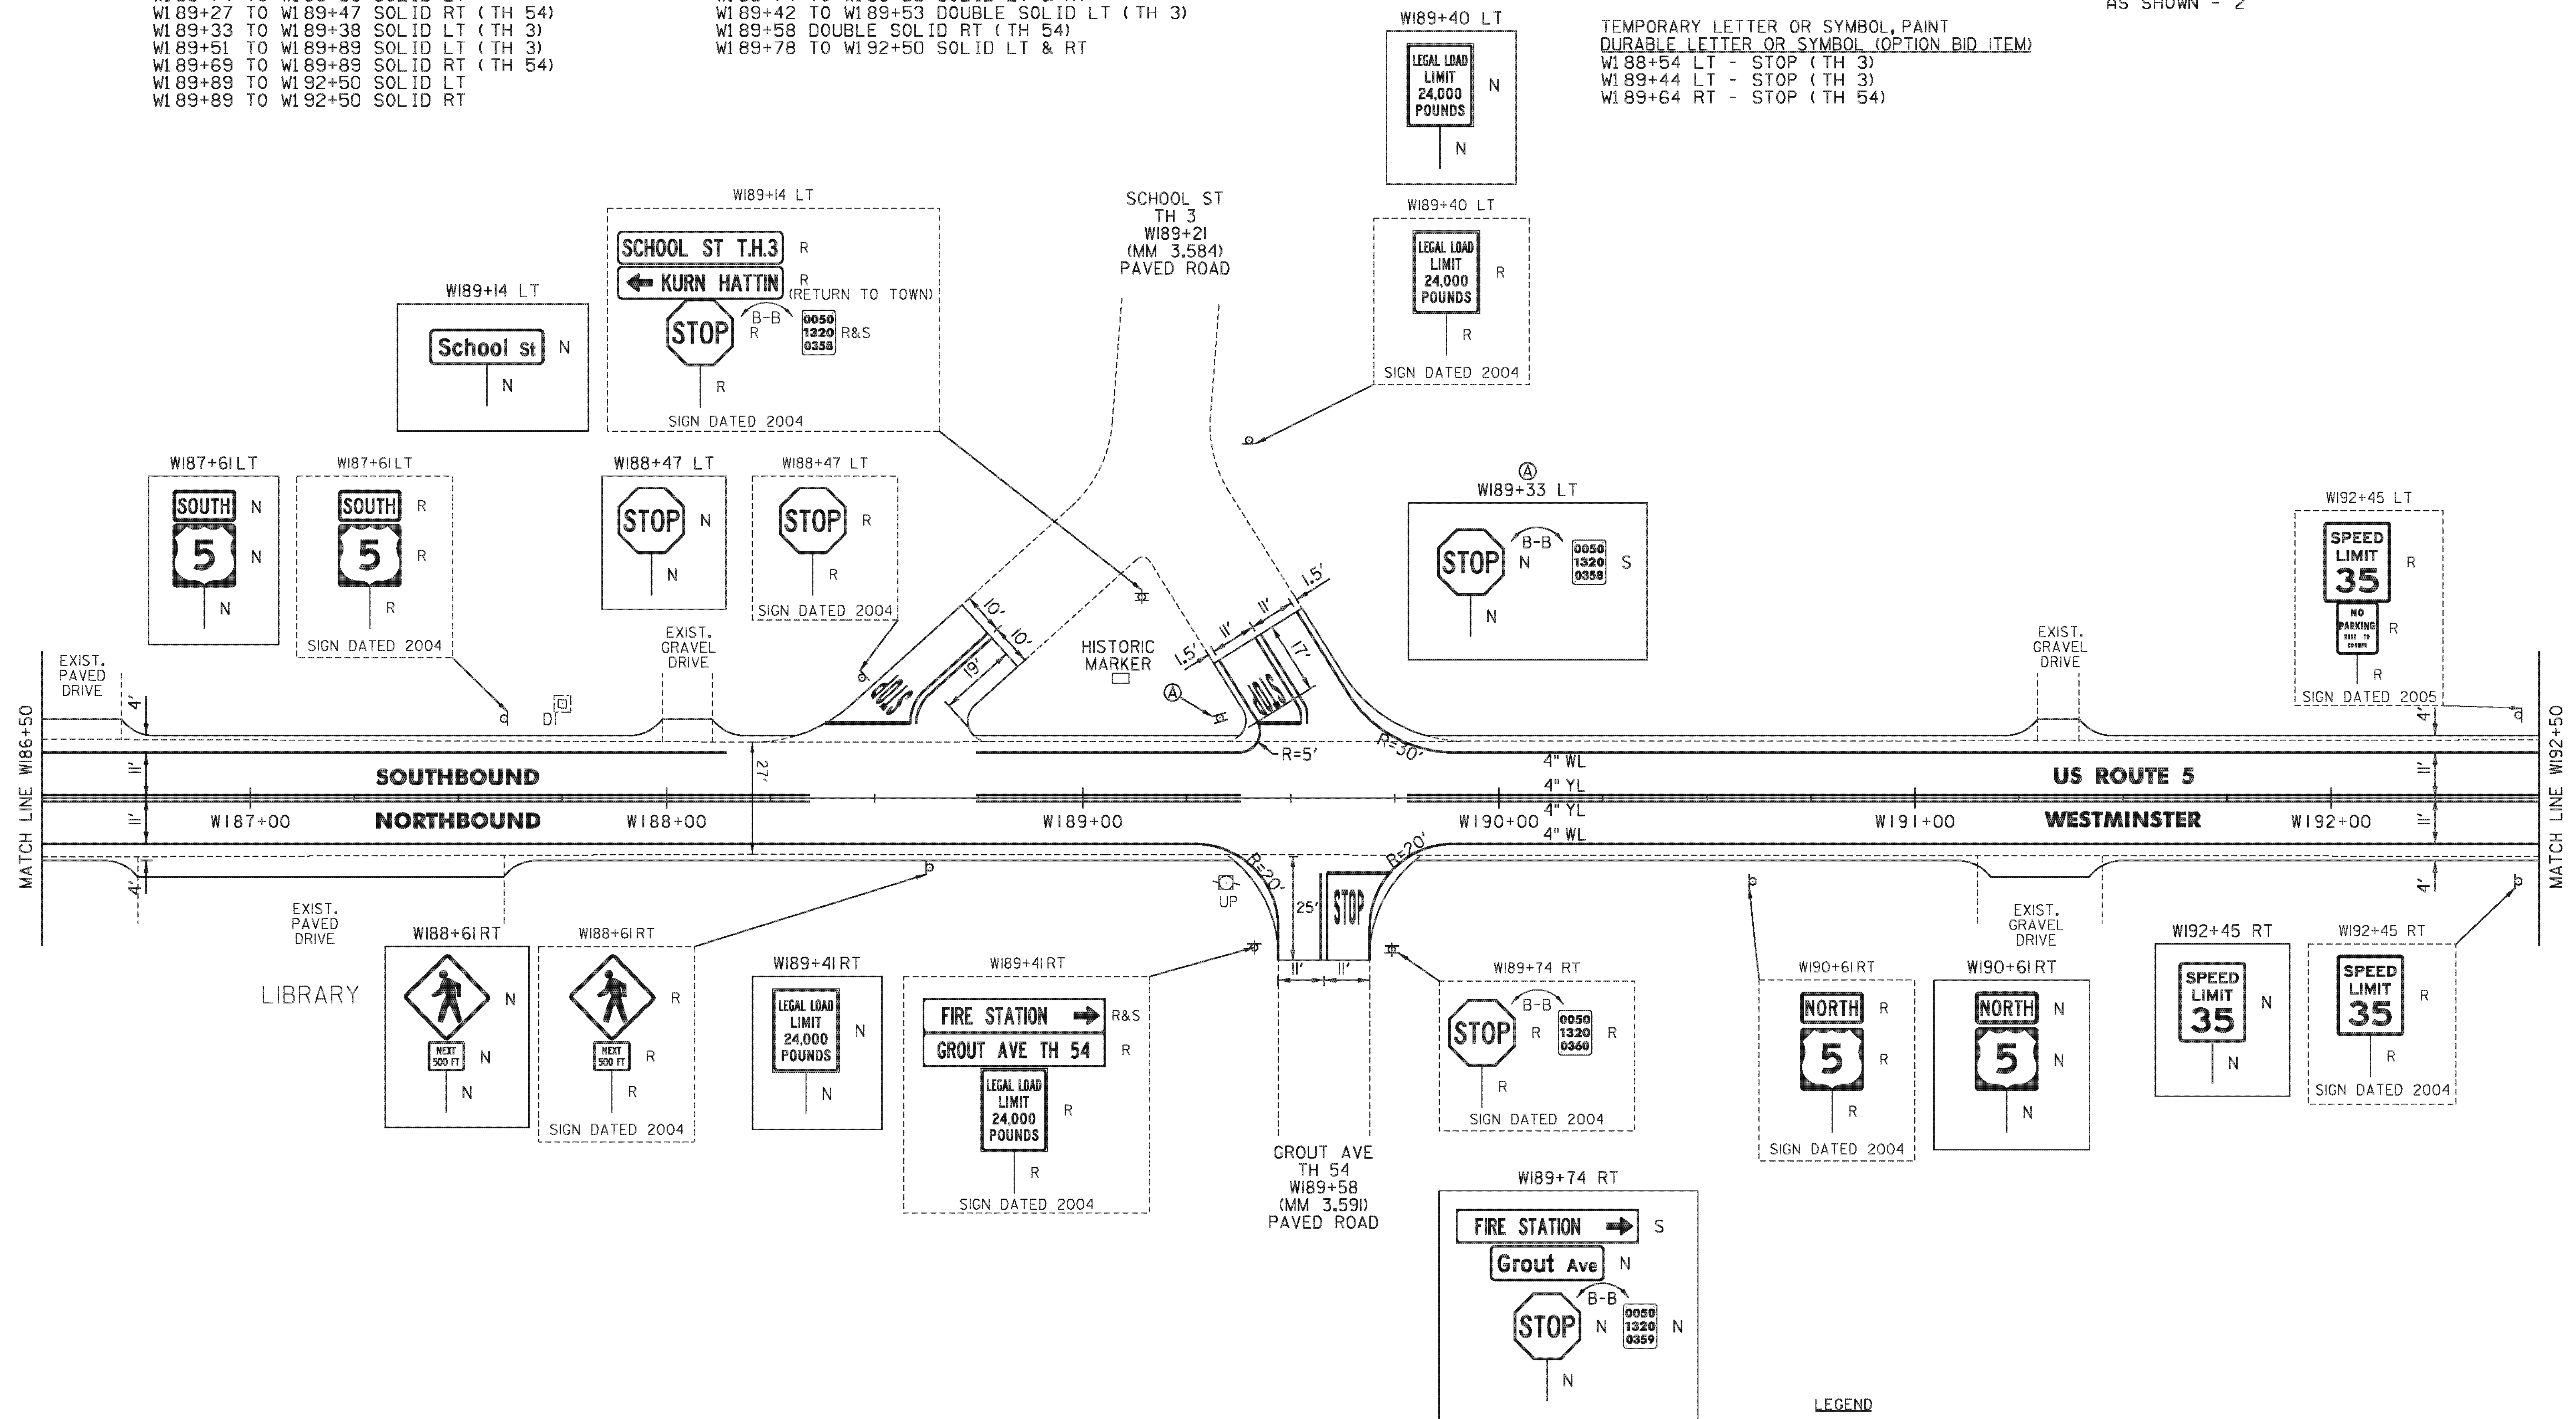

- LEGEND**
- R = REMOVE EXISTING
 - S = SALVAGE
 - R&S = REMOVE AND SALVAGE
 - N = NEW
 - RET = RETAIN
 - B-B = BACK TO BACK
 - = EXISTING GUARDRAIL
 - = PROPOSED GUARDRAIL
 - YL = YELLOW LINE
 - WL = WHITE LINE
 - = DELINEATOR
 - ⊕ = UTILITY POLE

PROJECT NAME: PUTNEY-WESTMINSTER
 PROJECT NUMBER: STP 2946(1)
 FILE NAME: zllc344bdr.dgn
 PROJECT LEADER: P. SHEDD
 DESIGNED BY: N. LEMAY
 ROADWAY LAYOUT 53 US 5
 PLOT DATE: 12/10/2013
 DRAWN BY: W. GORDON
 CHECKED BY: P. SHEDD
 SHEET 74 OF 138

NOT TO SCALE