

TEMPORARY 4 INCH WHITE LINE, PAINT
 DURABLE 4 INCH WHITE LINE (OPTION BID ITEM)
 W285+50 TO W297+50 SOLID LT & RT

TEMPORARY 4 INCH YELLOW LINE, PAINT
 DURABLE 4 INCH YELLOW LINE (OPTION BID ITEM)
 W285+50 TO W297+50 SOLID LT & RT

STEEL BEAM GUARDRAIL, GALVANIZED
 W292+38.5 TO W292+76 RT
 W297+15 TO W297+50 RT


ANCHOR FOR STEEL BEAM RAIL
 W292+76 RT
 W297+15 RT

REMOVAL AND DISPOSAL OF GUARDRAIL
 W292+38.5 TO W292+76 RT
 W297+13 TO W297+50 RT

DELINEATOR WITH STEEL POST
 W292+76 RT
 W297+15 RT

REMOVING SIGNS
 AS SHOWN - 9

ERECTING SALVAGED SIGNS
 AS SHOWN - 1

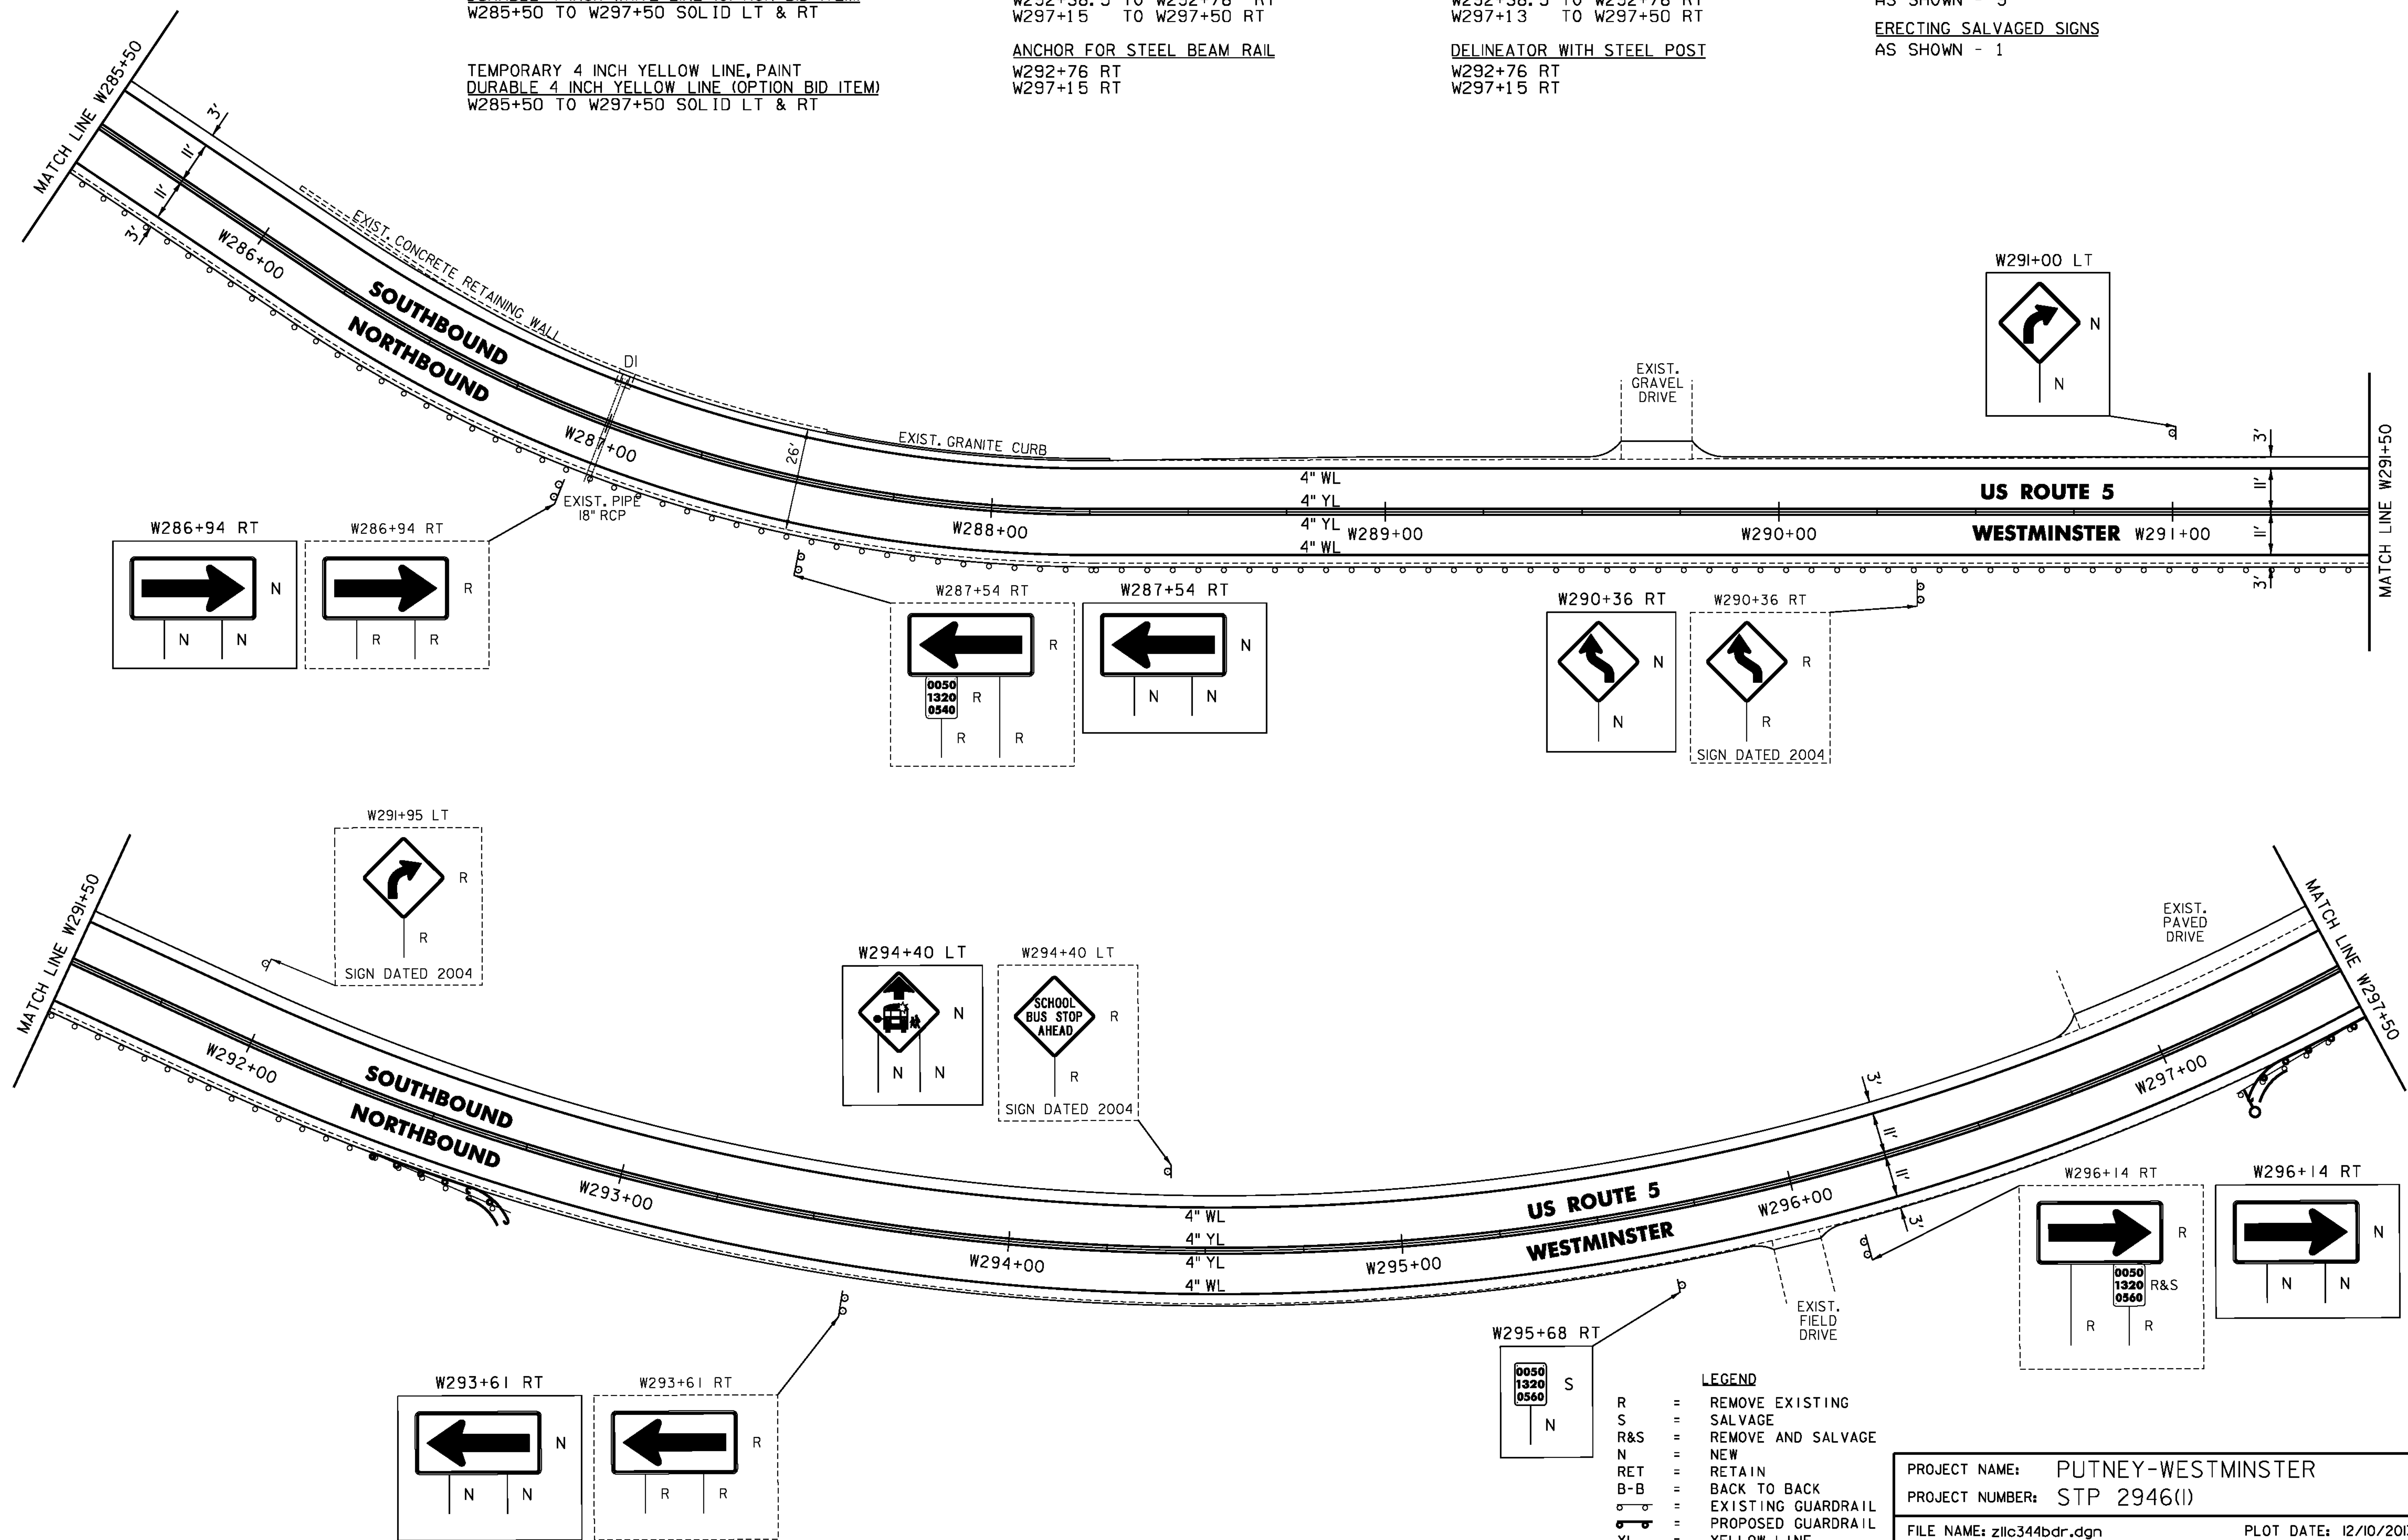

NOT TO SCALE

PROJECT NAME:	PUTNEY-WESTMINSTER	FILE NAME:	zllc344bdr.dgn	PLOT DATE:	12/10/2013
PROJECT NUMBER:	STP 2946(1)	PROJECT LEADER:	P. SHEDD	DRAWN BY:	W. GORDON
DESIGNED BY:	N. LEMAY	ROADWAY LAYOUT:	63 US 5	CHECKED BY:	P. SHEDD
				SHEET:	84 OF 138