


TEMPORARY 4 INCH WHITE LINE, PAINT
 DURABLE 4 INCH WHITE LINE (OPTION BID ITEM)
 W406+50 TO W412+50 SOLID LT & RT

TEMPORARY 4 INCH YELLOW LINE, PAINT
 DURABLE 4 INCH YELLOW LINE (OPTION BID ITEM)
 W406+50 TO W412+50 SOLID LT & RT

TEMPORARY LETTER OR SYMBOL, PAINT
 DURABLE LETTER OR SYMBOL (OPTION BID ITEM)
 W408+95 LT - 'SCHOOL'
 W411+18 RT - 'SCHOOL'

REMOVING SIGNS
 AS SHOWN - 6

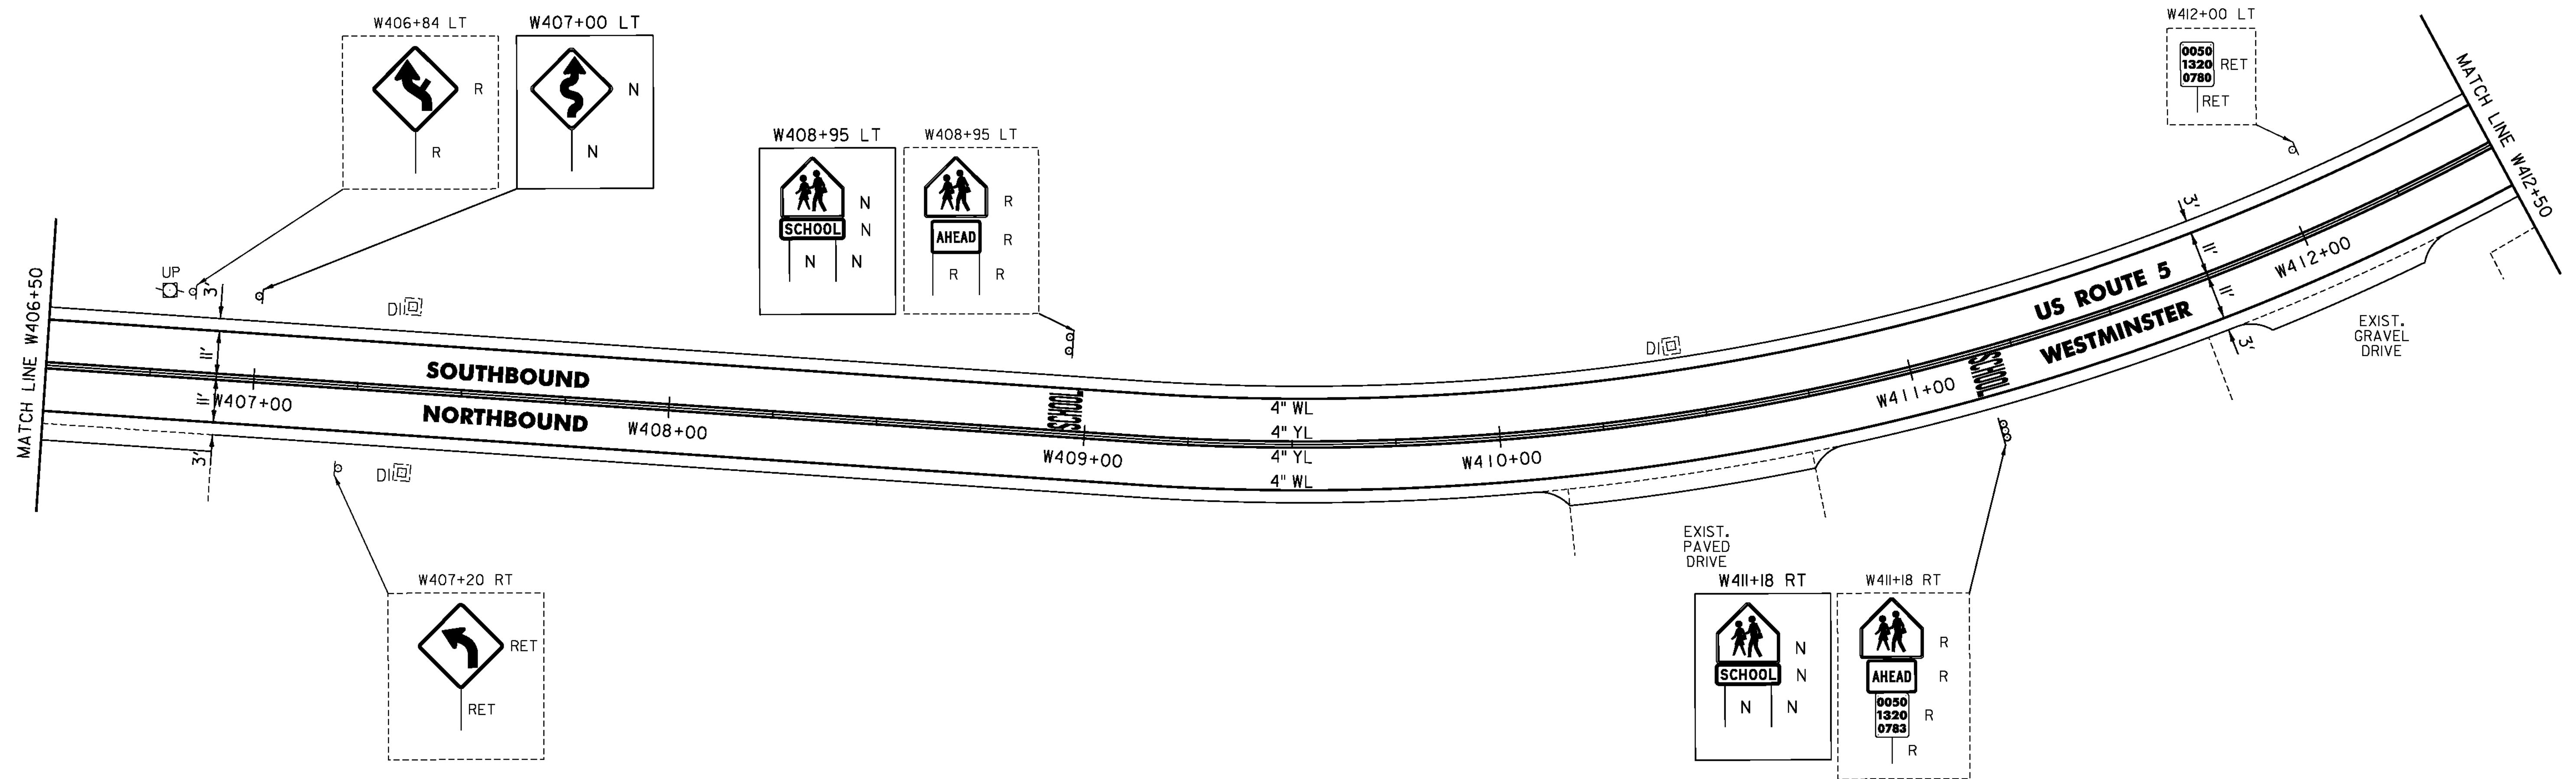

- LEGEND**
- R = REMOVE EXISTING
 - S = SALVAGE
 - R&S = REMOVE AND SALVAGE
 - N = NEW
 - RET = RETAIN
 - B-B = BACK TO BACK
 - = EXISTING GUARDRAIL
 - = PROPOSED GUARDRAIL
 - YL = YELLOW LINE
 - WL = WHITE LINE
 - = DELINEATOR
 - ⊕ = UTILITY POLE

NOT TO SCALE

PROJECT NAME: PUTNEY-WESTMINSTER	PLOT DATE: 12/10/2013
PROJECT NUMBER: STP 2946(1)	DRAWN BY: W. GORDON
FILE NAME: zllc344bdr.dgn	CHECKED BY: P. SHEDD
PROJECT LEADER: P. SHEDD	SHEET 97 OF 138
DESIGNED BY: N. LEMAY	
ROADWAY LAYOUT 76 US 5	