

TEMPORARY 4 INCH WHITE LINE, PAINT
 DURABLE 4 INCH WHITE LINE (OPTION BID ITEM)
 C9+50 TO C21+50 SOLID LT
 C9+50 TO C11+06 SOLID RT
 C11+06 TO C11+44 SOLID RT (TH 3)
 C12+00 TO C12+47 SOLID RT (TH 3)
 C12+47 TO C21+50 SOLID RT

TEMPORARY 4 INCH YELLOW LINE, PAINT
 DURABLE 4 INCH YELLOW LINE (OPTION BID ITEM)
 C9+50 TO C11+55 SOLID LT & RT
 C11+72 DOUBLE SOLID RT (TH 3)
 C11+95 TO C12+55 SOLID LT & RT
 C12+55 TO C18+50 SOLID LT, DASHED RT
 C18+50 TO C21+50 DASHED LT, SOLID RT



TEMPORARY 24" STOP BAR, PAINT
 DURABLE 24" STOP BAR (OPTION BID ITEM)
 C11+73 TO C12+21 RT (TH 3)
 TEMPORARY LETTER OR SYMBOL, PAINT
 DURABLE LETTER OR SYMBOL (OPTION BID ITEM)
 C11+87 RT - 'STOP' (TH 3)

STEEL BEAM GUARDRAIL, GALVANIZED
 C11+07 TO C11+42 RT
 C13+93 TO C14+30.5 RT
 C18+79.5 TO C19+17 RT
 C21+20.5 TO C21+50 RT

REMOVAL AND DISPOSAL OF GUARDRAIL
 C11+07 TO C11+42 RT
 C13+93 TO C14+30.5 RT
 C18+79.5 TO C19+17 RT
 C21+20.5 TO C21+50 RT

ANCHOR FOR STEEL BEAM RAIL
 C11+42 RT
 C13+93 RT
 C19+17 RT
 C21+20.5 RT

DELINEATOR WITH STEEL POST
 C11+42 RT
 C13+93 RT
 C19+17 RT
 C21+20.5 RT

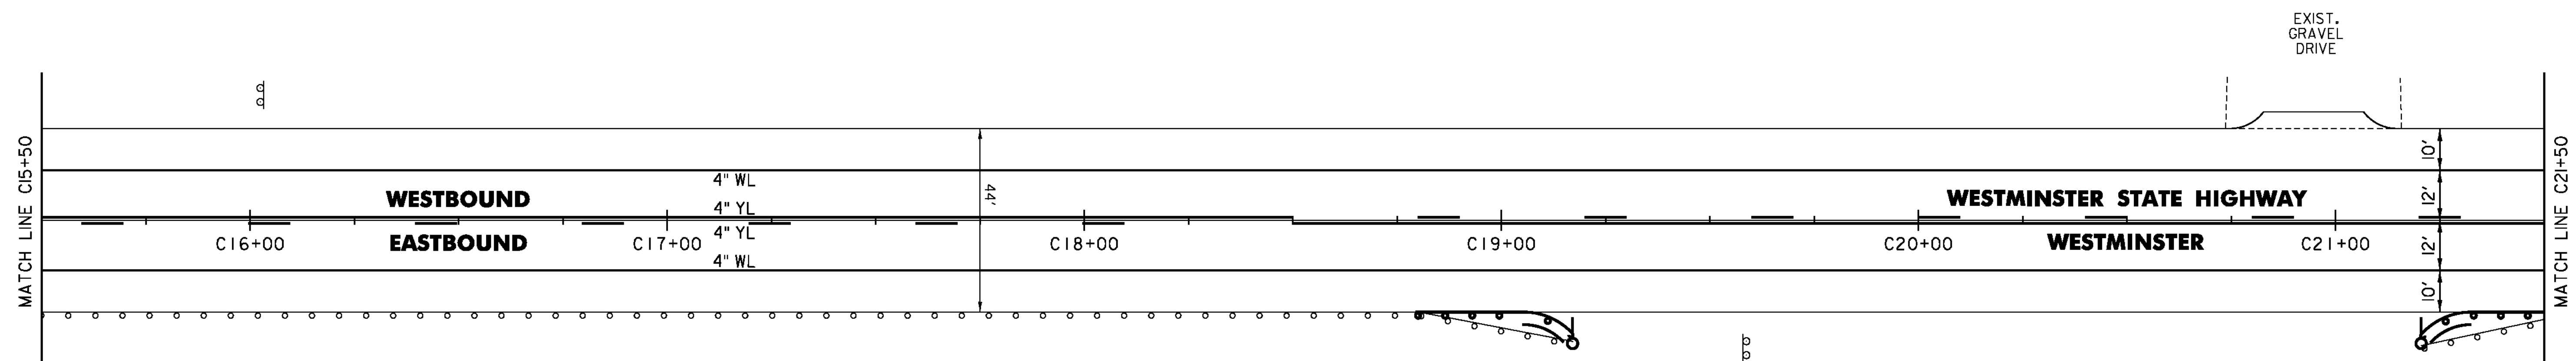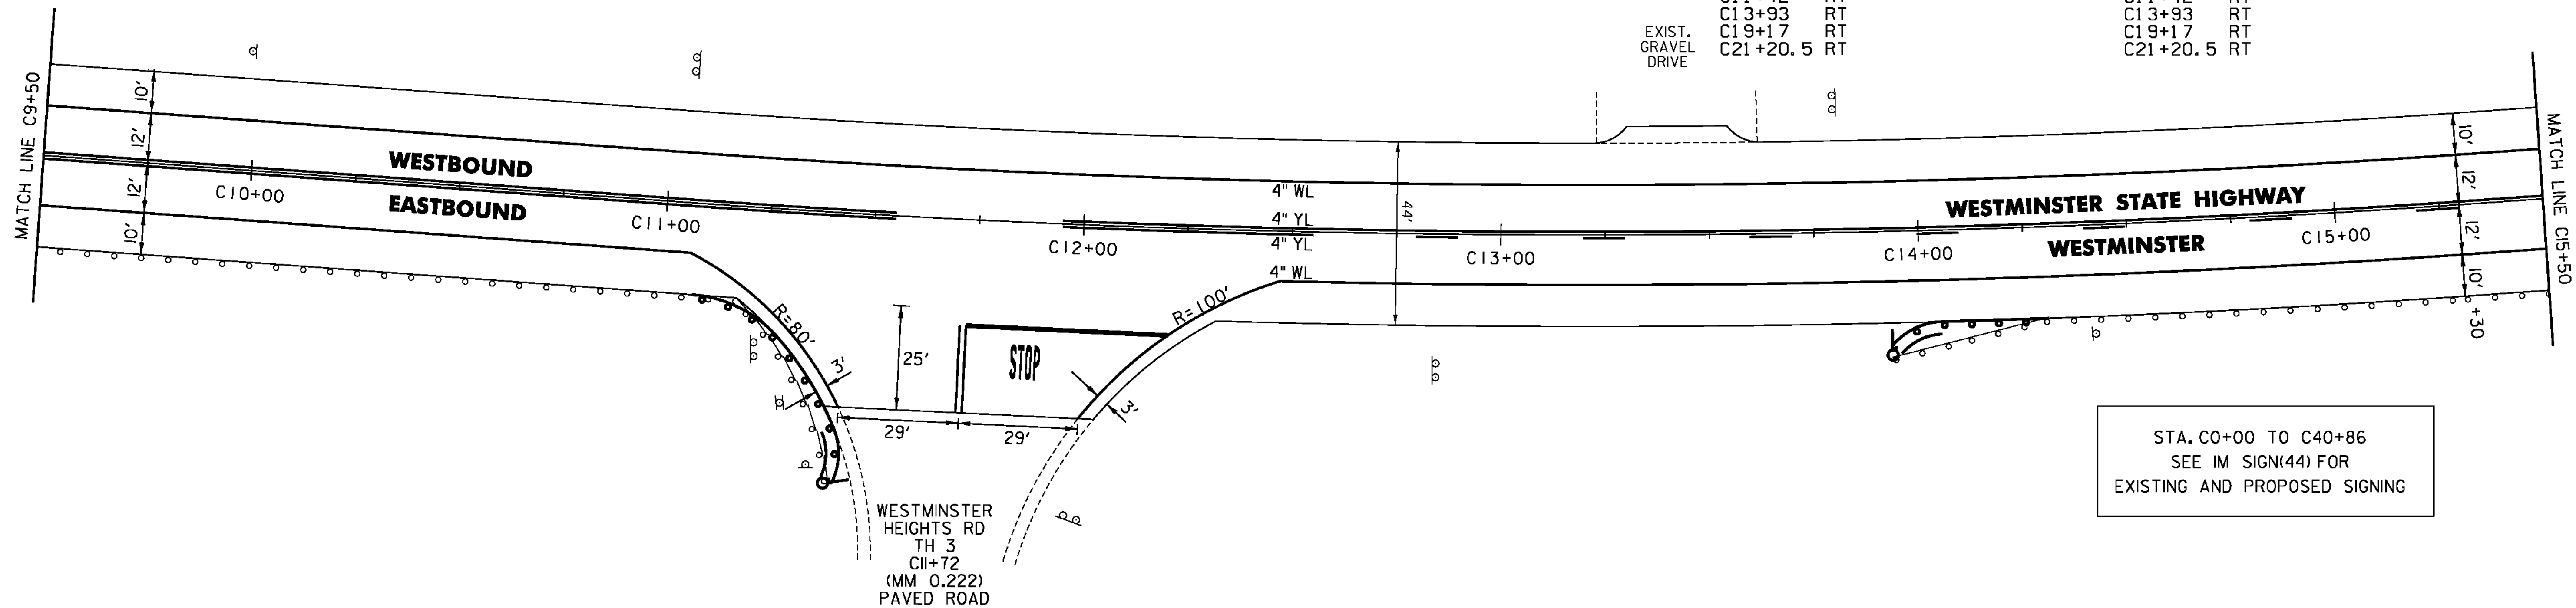

- LEGEND**
- R = REMOVE EXISTING
 - S = SALVAGE
 - R&S = REMOVE AND SALVAGE
 - N = NEW
 - RET = RETAIN
 - B-B = BACK TO BACK
 - = EXISTING GUARDRAIL
 - = PROPOSED GUARDRAIL
 - YL = YELLOW LINE
 - WL = WHITE LINE
 - = DELINEATOR
 - = UTILITY POLE

PROJECT NAME: PUTNEY-WESTMINSTER
 PROJECT NUMBER: STP 2946(1)
 FILE NAME: zllc344bdr.dgn
 PROJECT LEADER: P. SHEDD
 DESIGNED BY: N. LEMAY
 ROADWAY LAYOUT 84 WSH
 PLOT DATE: 12/10/2013
 DRAWN BY: W. GORDON
 CHECKED BY: P. SHEDD
 SHEET 105 OF 138

NOT TO SCALE