

TEMPORARY 4 INCH WHITE LINE, PAINT  
 DURABLE 4 INCH WHITE LINE (OPTION BID ITEM)  
 C33+00 TO C38+00 SOLID LT & RT

TEMPORARY 4 INCH YELLOW LINE, PAINT  
 DURABLE 4 INCH YELLOW LINE (OPTION BID ITEM)  
 C33+00 TO C36+20 SOLID LT & RT  
 C36+20 TO C38+00 DOUBLE SOLID LT  
 C36+20 TO C38+00 DOUBLE SOLID RT

DURABLE 8 INCH YELLOW LINE (OPTION BID ITEM)  
 C37+25 TO C38+00 SOLID LT & RT (DIAGONALS)

TEMPORARY LETTER OR SYMBOL, PAINT  
 DURABLE LETTER OR SYMBOL (OPTION BID ITEM)  
 C34+93 RT - \*STOP\*  
 C35+33 RT - \*AHEAD\*

STEEL BEAM GUARDRAIL, GALVANIZED  
 C35+70.5 TO C36+08 LT  
 C35+77 TO C36+14.5 RT


ANCHOR FOR STEEL BEAM RAIL  
 C36+08 LT  
 C36+14.5 RT

REMOVAL AND DISPOSAL OF GUARDRAIL  
 C35+70.5 TO C36+08 LT  
 C35+77 TO C36+14.5 RT

DELINEATOR WITH STEEL POST  
 C36+08 LT  
 C36+14.5 RT

REHAB. DROP INLETS, CATCH BASINS,  
 OR MANHOLES, CLASS I  
 C33+25 LT

STA. C0+00 TO C40+86  
 SEE IM SIGN(44) FOR  
 EXISTING AND PROPOSED SIGNING

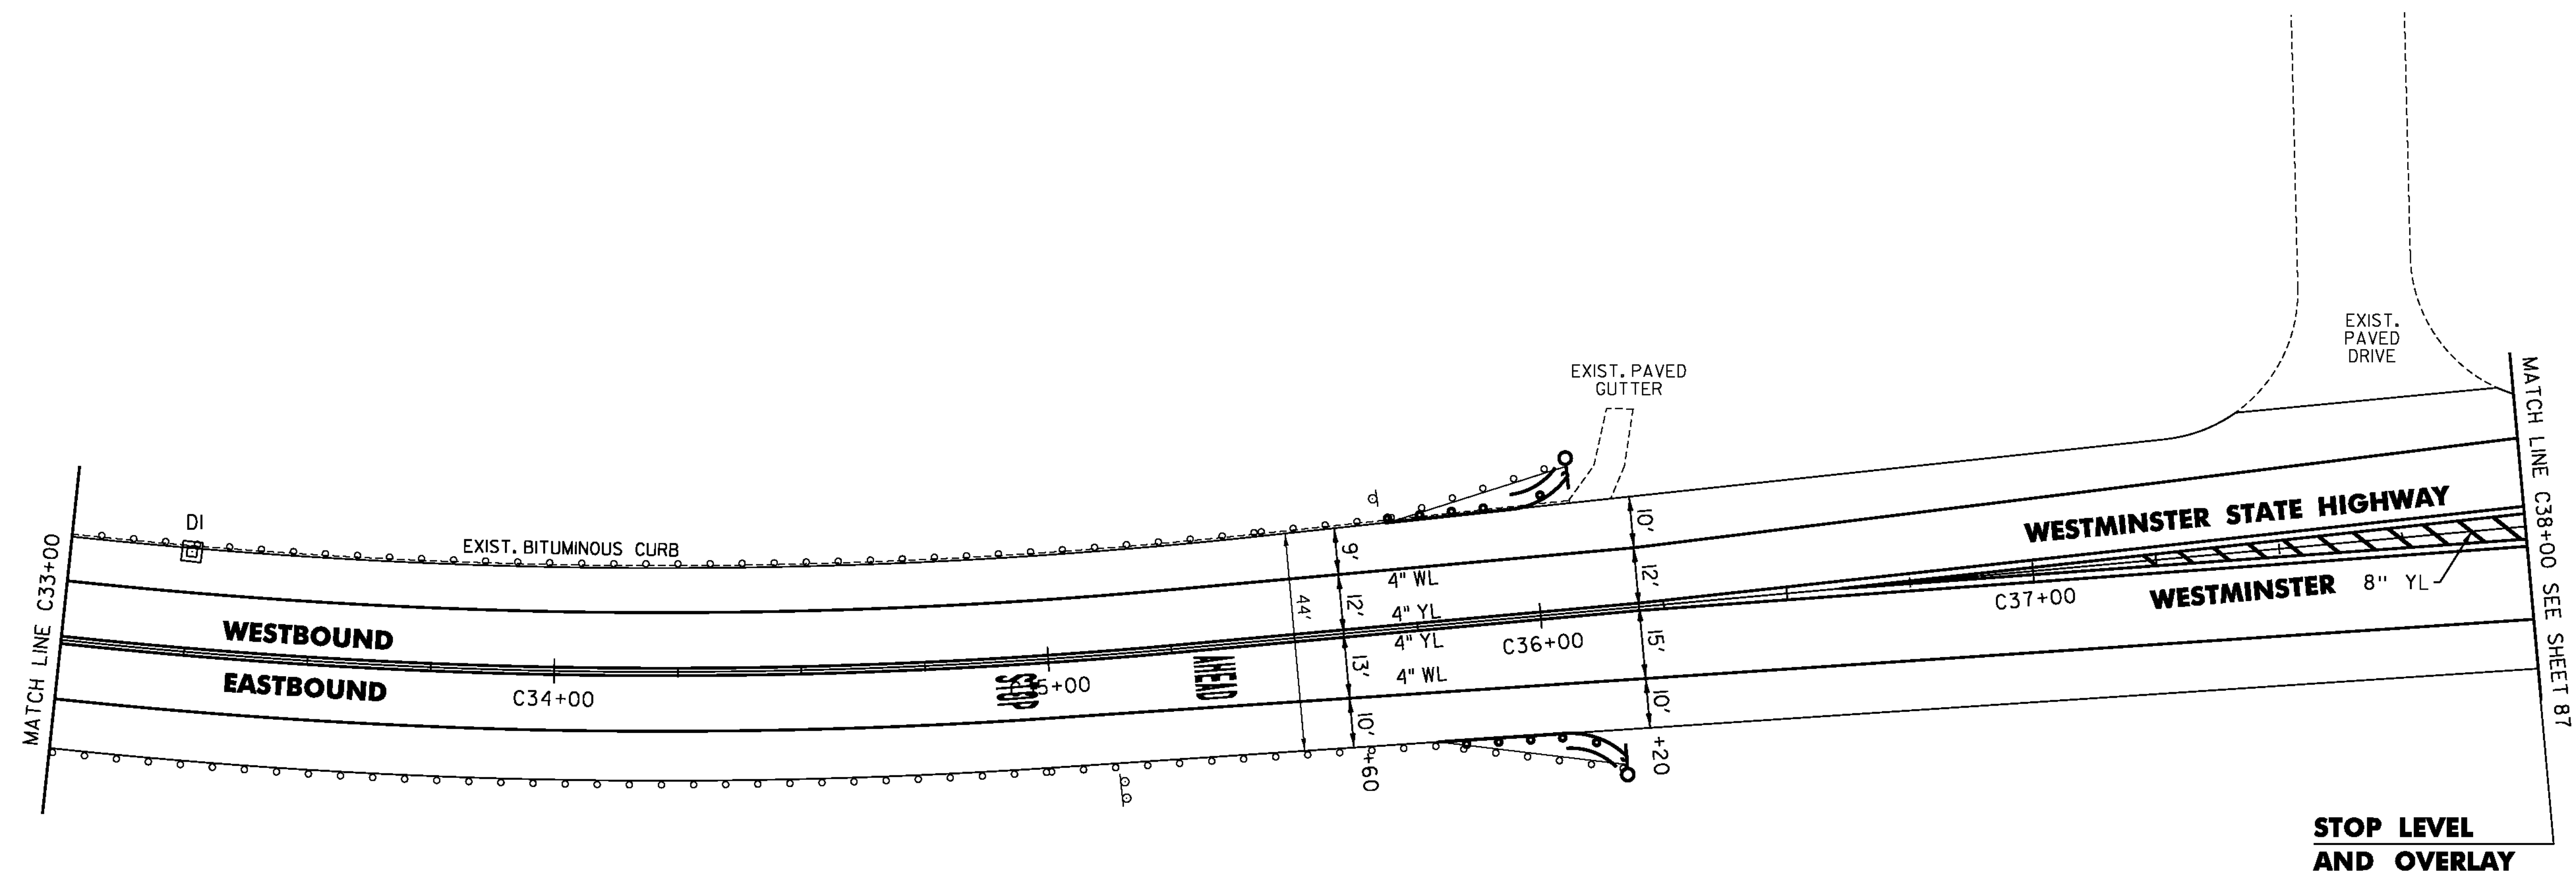

**STOP LEVEL  
 AND OVERLAY**

NOT TO SCALE

**LEGEND**

- R = REMOVE EXISTING
- S = SALVAGE
- R&S = REMOVE AND SALVAGE
- N = NEW
- RET = RETAIN
- B-B = BACK TO BACK
- = EXISTING GUARDRAIL
- = PROPOSED GUARDRAIL
- YL = YELLOW LINE
- WL = WHITE LINE
- = DELINEATOR
- = UTILITY POLE

PROJECT NAME: PUTNEY-WESTMINSTER

PROJECT NUMBER: STP 2946(1)

FILE NAME: zllc344bdr.dgn

PROJECT LEADER: P. SHEDD

DESIGNED BY: N. LEMAY

ROADWAY LAYOUT 86 WSH

PLOT DATE: 12/10/2013

DRAWN BY: W. GORDON

CHECKED BY: P. SHEDD

SHEET 107 OF 138