


LIST OF TOWN/STATE HIGHWAYS FOR CONSTRUCTION SIGNS

TOWN/STATE HIGHWAY NAME	ROAD WORK AHEAD (RWA)	ROAD WORK 500' (RW500)	END ROAD WORK (ERW)	ROAD WORK NEXT 14 MILES (RWN 14)	PCMS
BEGIN PROJECT US 5	2	2	1	1	1
TH 42	1		1		
TH 3	1		1		
TH 76	1		1		
TH 22	1		1		
TH 24	1		1		
TH 17	1		1		
TH 45	1		1		
TH 19	1		1		
TH 64	1		1		
TH 65	1		1		
TH 25	1		1		
TH 6	1		1		
TH 73	1		1		
TH 52	1		1		
TH 78	1		1		
TH 78	1		1		
TH 53	1		1		
TH 3	1		1		
TH 54	1		1		
TH 30	1		1		
VT 123	2	2	1		1
WESTMINSTER STATE HIGHWAY	2	2	1		1
RAMPS (I-91)	2		2		
TH 25	1		1		
TH 24	1		1		
TH 79	1		1		
END PROJECT US 5	2	2	1	1	1
TH 3 (WSH)	1		1		
PROJECT TOTAL	34	8	30	2	4

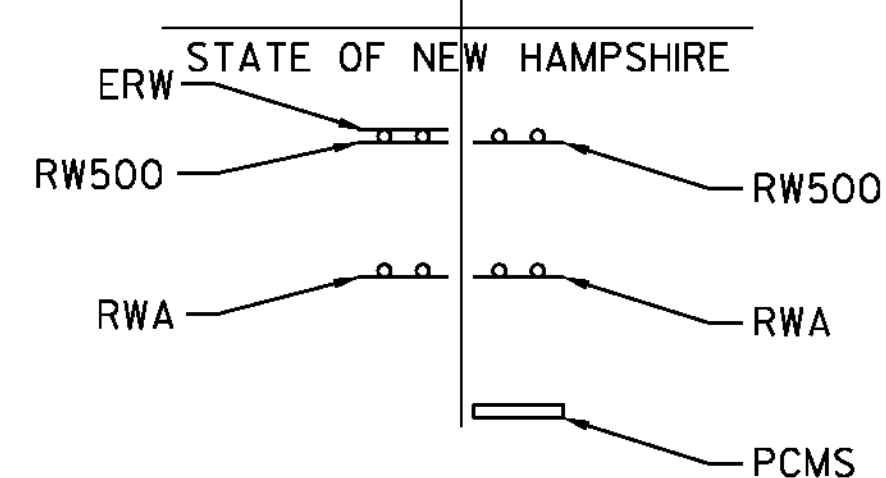

NOT TO SCALE

PROJECT NAME:	PUTNEY-WESTMINSTER
PROJECT NUMBER:	STP 2946(1)
FILE NAME:	zllc344top.dgn
PROJECT LEADER:	P. SHEDD
DESIGNED BY:	N. LEMAY
TEMPORARY TRAFFIC CONTROL PLAN	
PLOT DATE:	1/24/2014
DRAWN BY:	S. GOODWIN
CHECKED BY:	P. SHEDD
SHEET	138 OF 138