


TRANSITION AREA DETAIL NO.5 (RESUME CONCRETE REMOVAL & UNDERCUTTING)
 FULL ROADWAY WIDTH
 WILLISTON STA. 76+11.03 TO 76+75.00

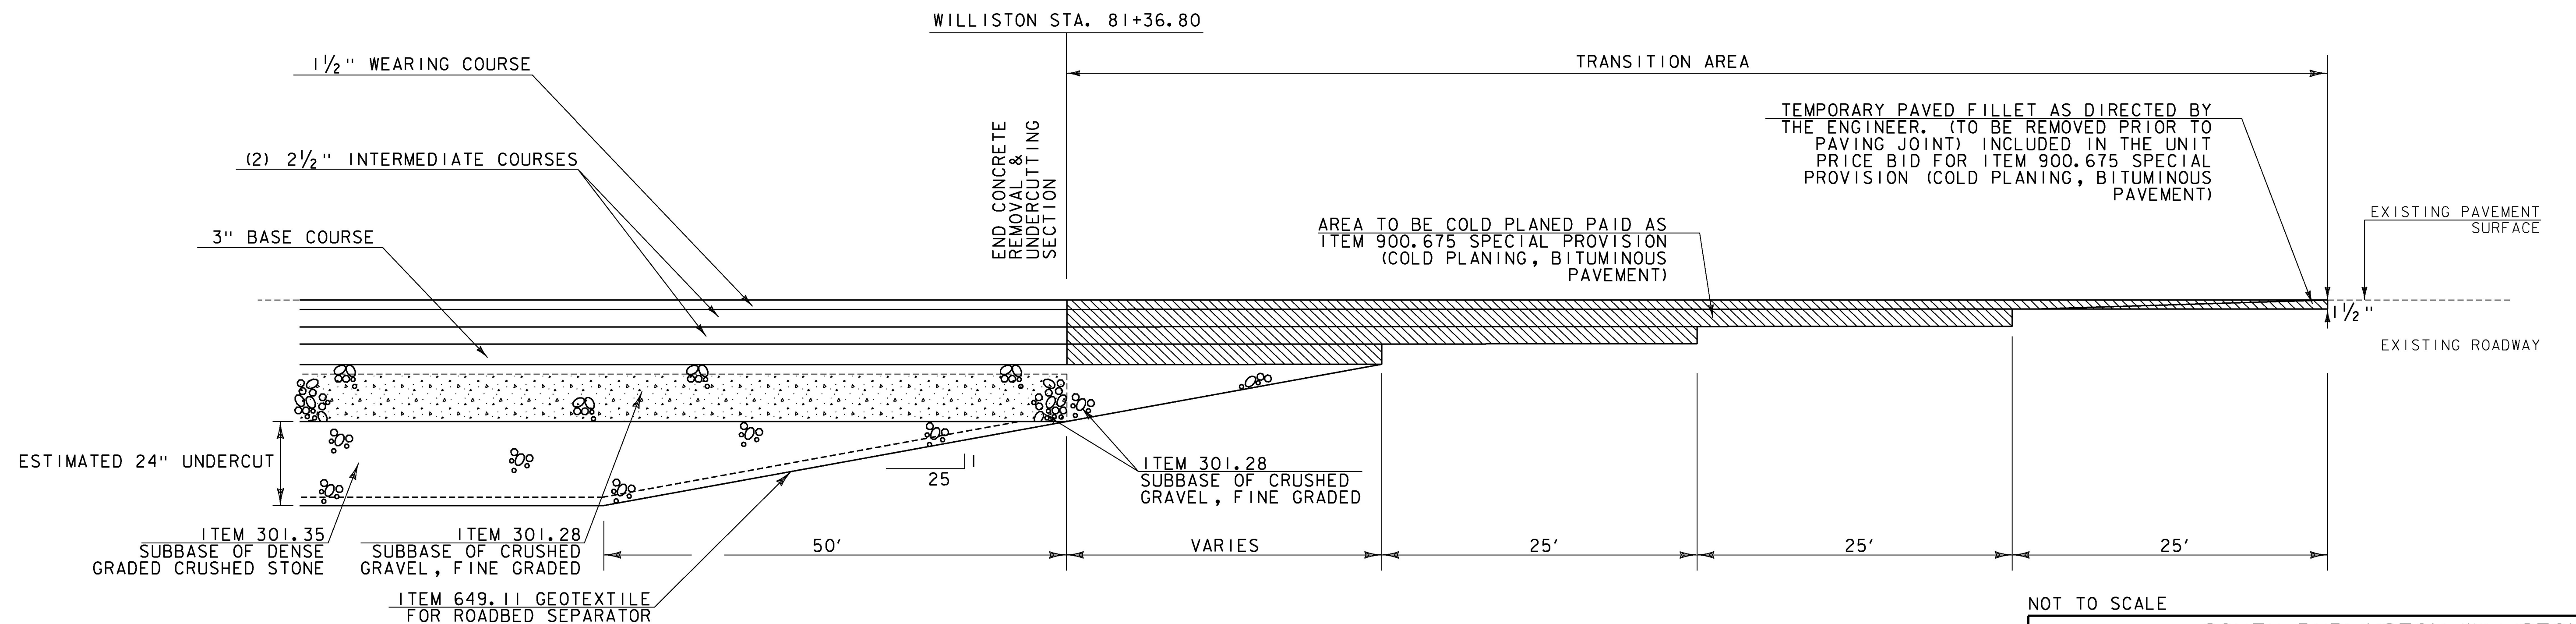

TRANSITION AREA DETAIL NO.6 (END CONCRETE REMOVAL & UNDERCUTTING)
 FULL ROADWAY WIDTH
 WILLISTON STA. 81+36.80 TO 82+36.80

 = EXISTING CONCRETE SLAB

NOT TO SCALE

PROJECT NAME:	SOUTH BURLINGTON-WILLISTON
PROJECT NUMBER:	NH 2944(I)
FILE NAME:	zild340typ.dgn
PROJECT LEADER:	G. EDWARDS
DESIGNED BY:	D. DRAPER
TYPICAL SECTION SHEET 5	
PLOT DATE:	2/15/2017
DRAWN BY:	D. DRAPER
CHECKED BY:	J. LITTLE
SHEET	16 OF 249

