

DURABLE & TEMPORARY 4 INCH WHITE LINE
 (ALL LINES WILL INCLUDE EDGE LINE BREAKS
 AND RADII FOR SIDE ROADS)
 STA. 126+25 TO 132+00, EDGE LINE LT & RT
 STA. 126+25 TO 131+25, BIKE LANE LINE LT
 STA. 126+25 TO 131+25, HATCH BUFFER LT
 STA. 126+25 TO 131+10, BIKE LANE LINE RT
 STA. 126+25 TO 131+10, HATCH BUFFER RT



DURABLE & TEMPORARY 4 INCH YELLOW LINE
 (ALL LINES WILL INCLUDE $\frac{1}{2}$ BREAKS FOR SIDE ROADS)
 STA. 126+25 TO 132+00, SOLID LT & RT

DURABLE & TEMPORARY LETTER OR SYMBOL
 STA. 126+37, RT BIKE LANE SYMBOL
 STA. 126+49, RT BIKE LANE ARROW
 STA. 128+95, RT BIKE LANE SYMBOL
 STA. 129+07, RT BIKE LANE ARROW

REMOVING SIGNS
 AS SHOWN - 2

ERECTING SALVAGED SIGNS
 AS SHOWN - 1

RELOCATE MAILBOX, SINGLE SUPPORT
 STA. 129+60 RT

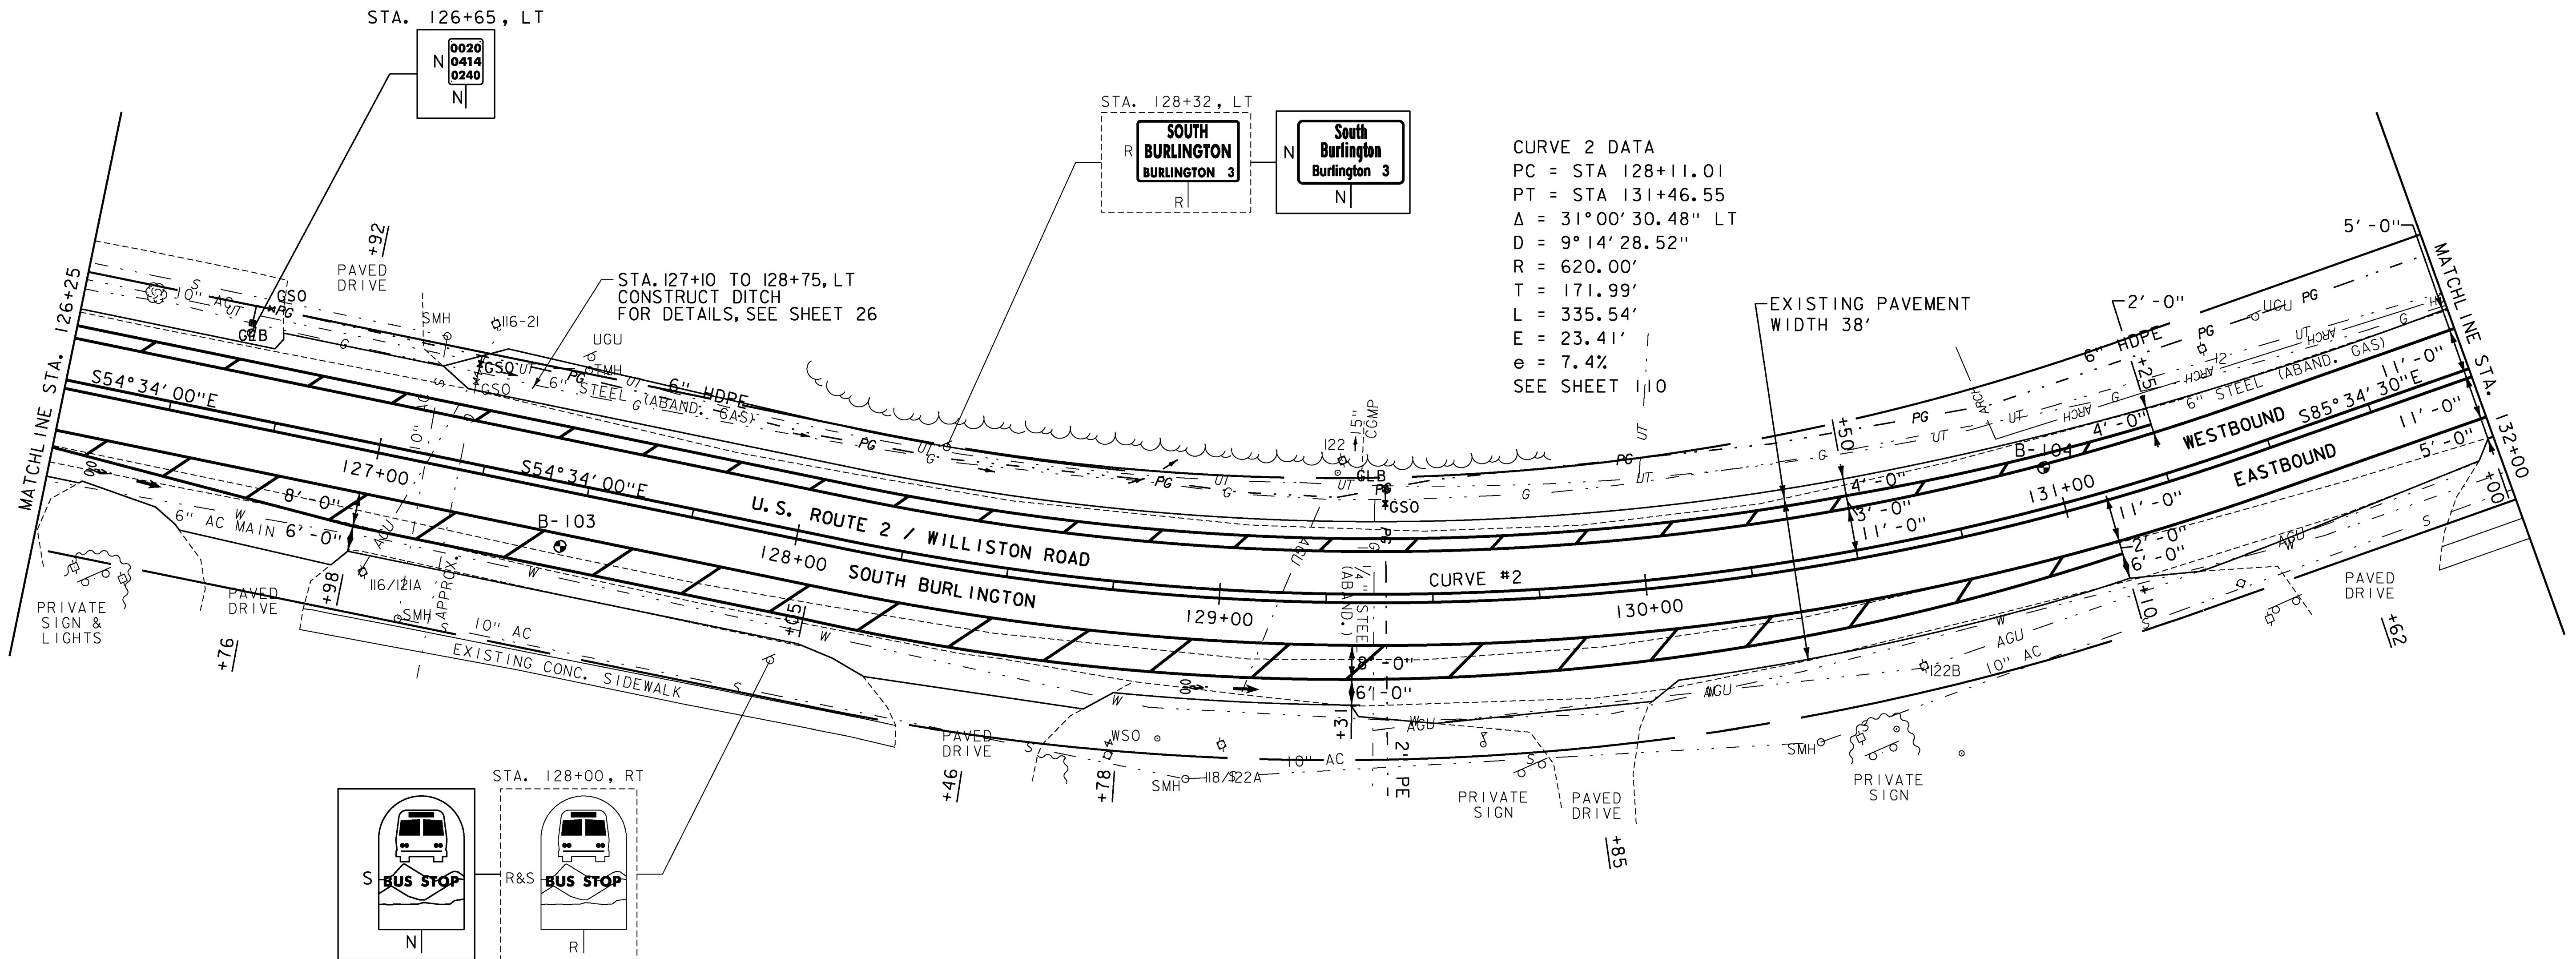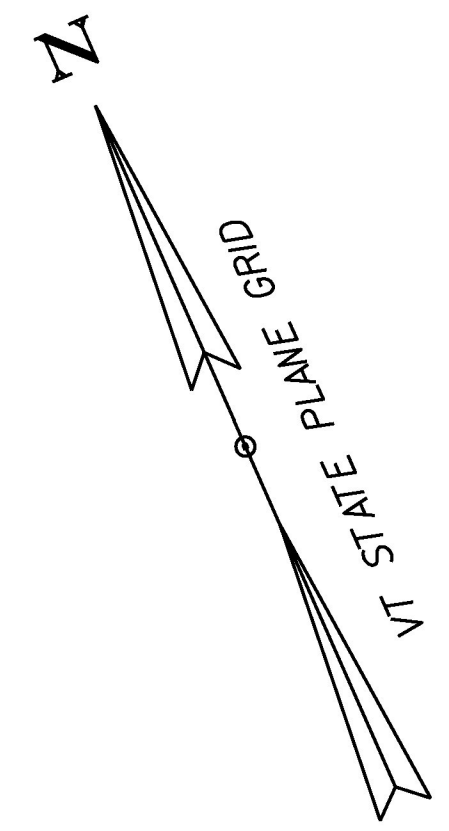

- NOTES:
- FOR LEGENDS, SEE SHEETS 3-4.
 - ALL EXISTING SIGNS NOT SHOWN ON THE PLANS SHALL BE RETAINED.

SOIL BORING DATA			
BORING#	DEPTH (FT.)	PCC	COMMENTS
B-103	5.0'	NO	
B-104	5.0'	YES	



APPROXIMATE ENVIRONMENTALLY SENSITIVE LOCATIONS:

NO.	LIMITS	POS.	TYPE.
1.	STA. 126+25 - 132+00,	LT & RT	T&E
2.	STA. 130+80 - 132+00,	LT	ARCH

PROJECT NAME:	SOUTH BURLINGTON-WILLISTON
PROJECT NUMBER:	NH 2944(I)
FILE NAME:	zild340bdr.dgn
PROJECT LEADER:	G. EDWARDS
DESIGNED BY:	D. DRAPER
LAYOUT SHEET 2	
PLOT DATE:	2/15/2017
DRAWN BY:	D. DRAPER
CHECKED BY:	J. LITTLE
SHEET	50 OF 249