

DURABLE & TEMPORARY 4 INCH WHITE LINE
 (ALL LINES WILL INCLUDE EDGE LINE BREAKS AND RADII FOR SIDE ROADS)
 STA. 2+00 TO 7+00, EDGE LINE LT & RT
 STA. 3+90 TO 7+00, BIKE LANE LINE RT
 STA. 3+90 TO 7+00, HATCH BUFFER RT
 STA. 6+82 TO 7+00, DOTTED RT



DURABLE & TEMPORARY 4 INCH YELLOW LINE
 (ALL LINES WILL INCLUDE BREAKS FOR SIDE ROADS)
 STA. 2+00 TO 7+00, SOLID LT & RT
 STA. 5+17 TO 7+00, DOUBLE SOLID LT

DURABLE & TEMPORARY LETTER OR SYMBOL
 STA. 2+37, LT BIKE LANE ARROW
 STA. 2+37, RT BIKE LANE SYMBOL
 STA. 2+49, LT BIKE LANE SYMBOL
 STA. 2+49, RT BIKE LANE ARROW
 STA. 6+65, RT BIKE LANE SYMBOL
 STA. 6+77, RT BIKE LANE ARROW

REMOVING SIGNS
 AS SHOWN - I


RELOCATE MAILBOX, SINGLE SUPPORT
 STA. 5+80 RT

DELINEATOR WITH STEEL POST
 2+00 TO 4+20 RT

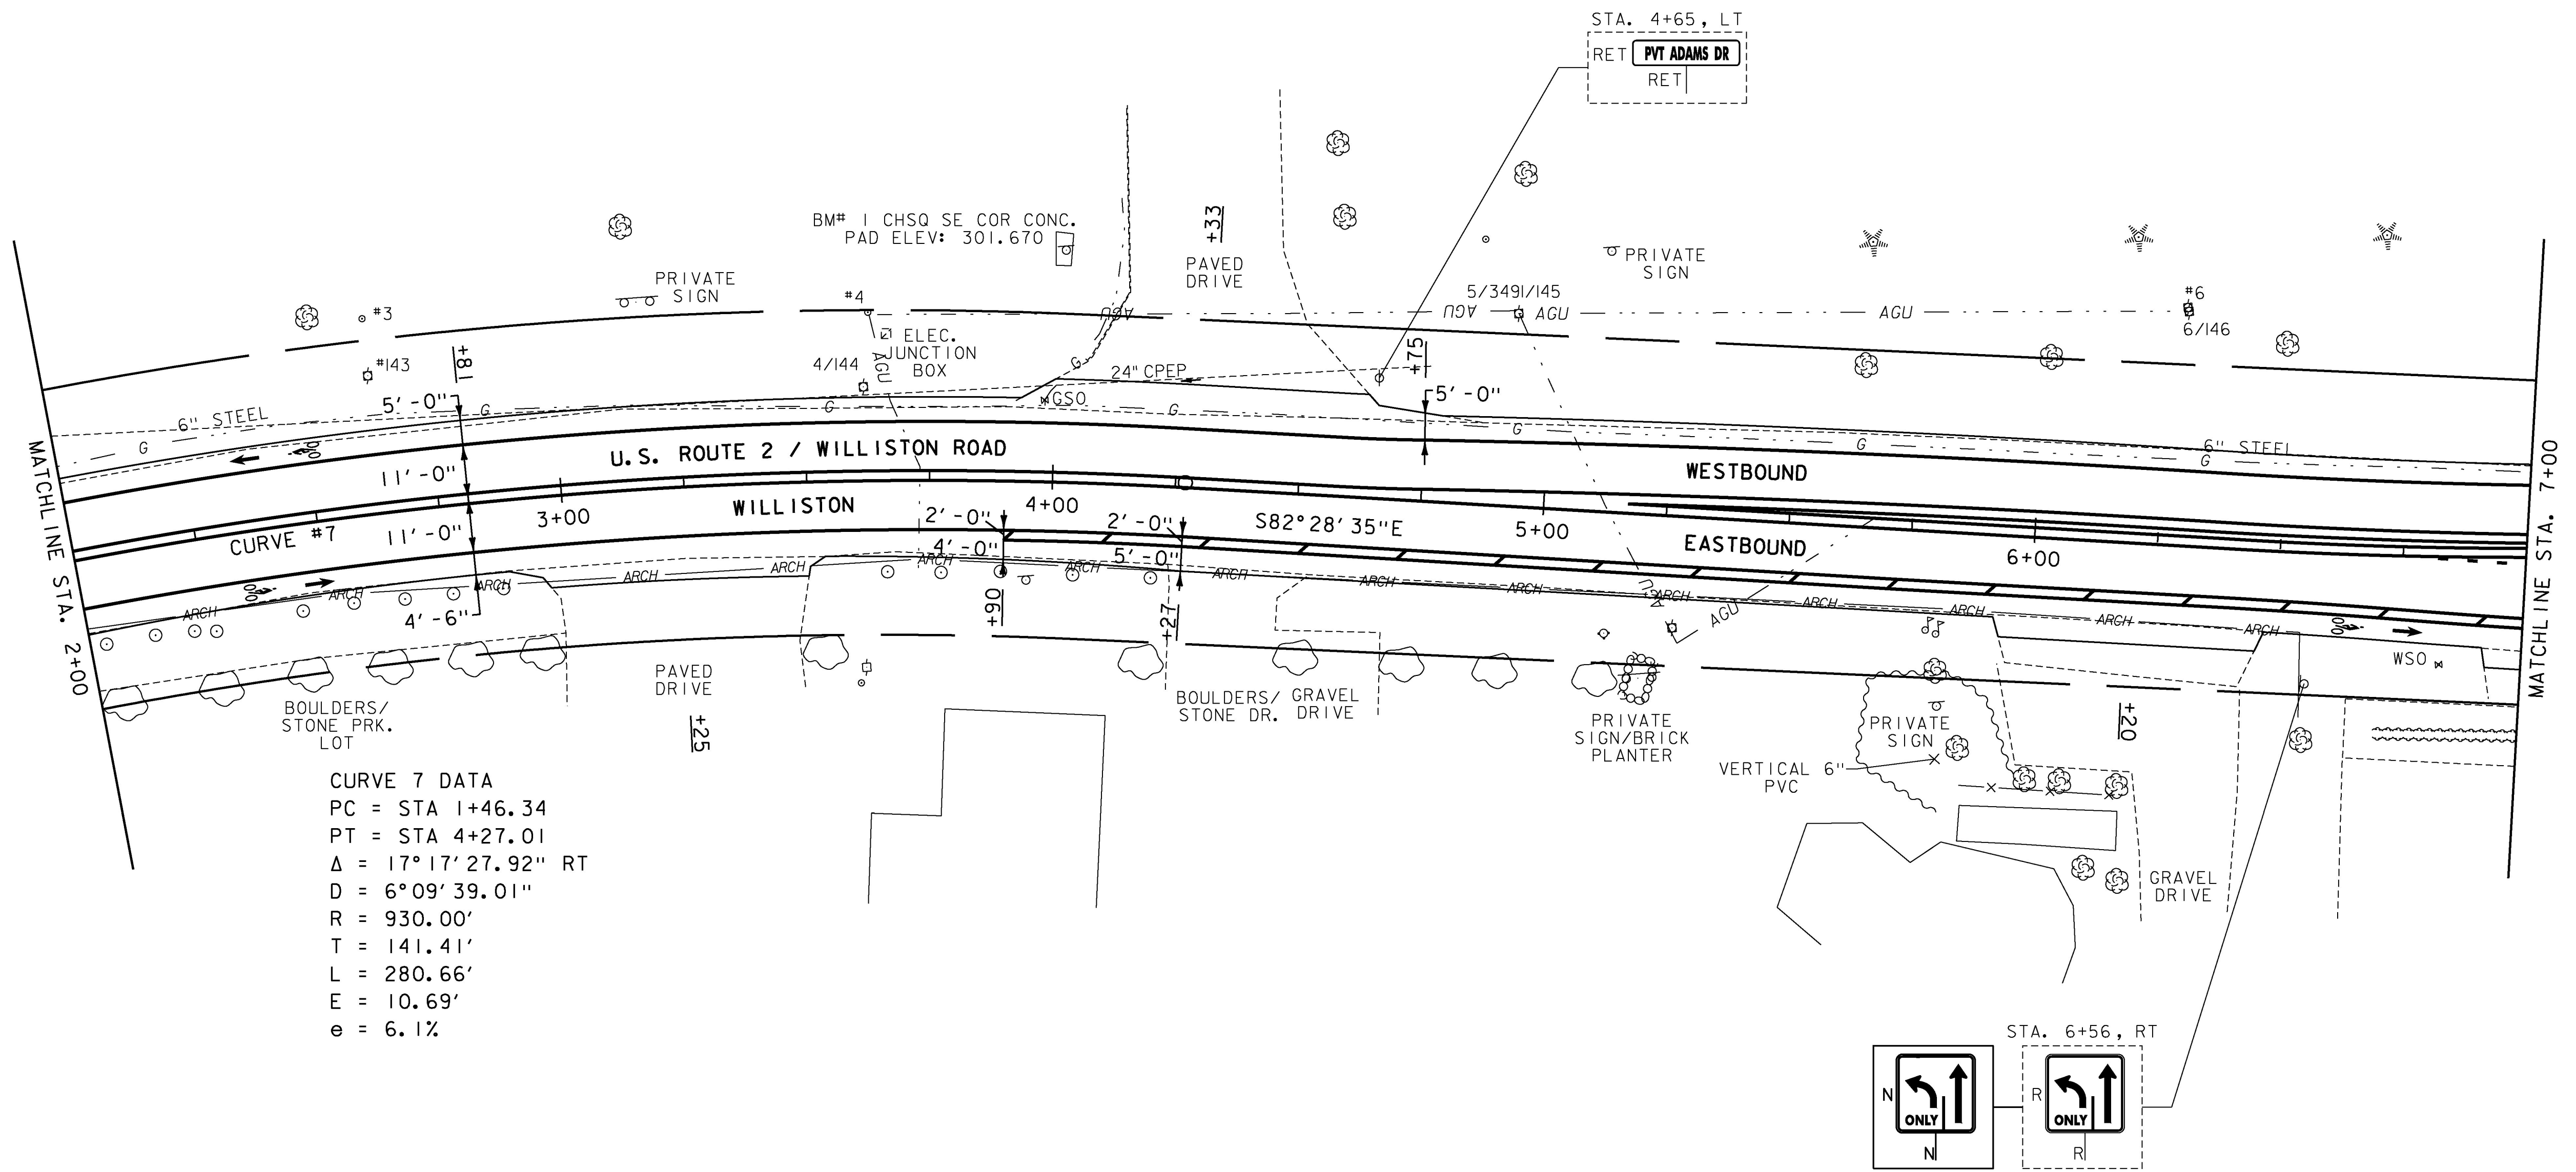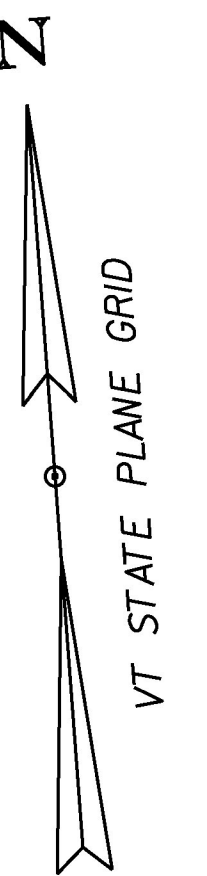

NOTES:

- FOR LEGENDS, SEE SHEETS 3-4.
- ALL EXISTING SIGNS NOT SHOWN ON THE PLANS SHALL BE RETAINED.

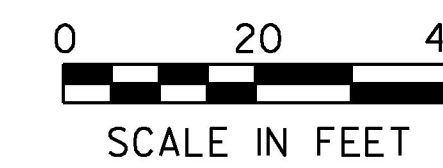

PROJECT NAME:	SOUTH BURLINGTON-WILLISTON
PROJECT NUMBER:	NH 2944(I)
FILE NAME:	zild340bdr.dgn
PROJECT LEADER:	G. EDWARDS
DESIGNED BY:	D. DRAPER
LAYOUT SHEET	8
PLOT DATE:	2/15/2017
DRAWN BY:	D. DRAPER
CHECKED BY:	J. LITTLE
SHEET	56 OF 249