

RELOCATE MAILBOX, SINGLE SUPPORT  
STA. 33+69, LT

STA. 31+90 LT CHAD LANE #17



DURABLE & TEMPORARY 4 INCH WHITE LINE  
(ALL LINES WILL INCLUDE EDGE LINE BREAKS  
AND RADII FOR SIDE ROADS)  
STA. 31+00 TO 35+00, RT EDGE LINE LT & RT  
STA. 33+40 TO 35+00, DOTTED RT

DURABLE & TEMPORARY 4 INCH YELLOW LINE  
(ALL LINES WILL INCLUDE C BREAKS FOR SIDE ROADS)  
STA. 31+00 TO 32+27, SOLID LT & RT  
STA. 32+27 TO 34+00, DOUBLE SOLID LT & RT  
STA. 34+00 TO 34+85, DOUBLE SOLID LT (2)  
STA. 34+85 TO 35+00, DOUBLE SOLID LT

DURABLE & TEMPORARY 8 INCH YELLOW LINE  
STA. 32+27 TO 34+75, LT (DIAGONALS)  
SEE SHEET 27

REMOVING SIGNS  
AS SHOWN - 8

SPECIAL PROVISION (ADJUST  
ELEVATION OF VALVE BOX)  
SEE SHEET 21

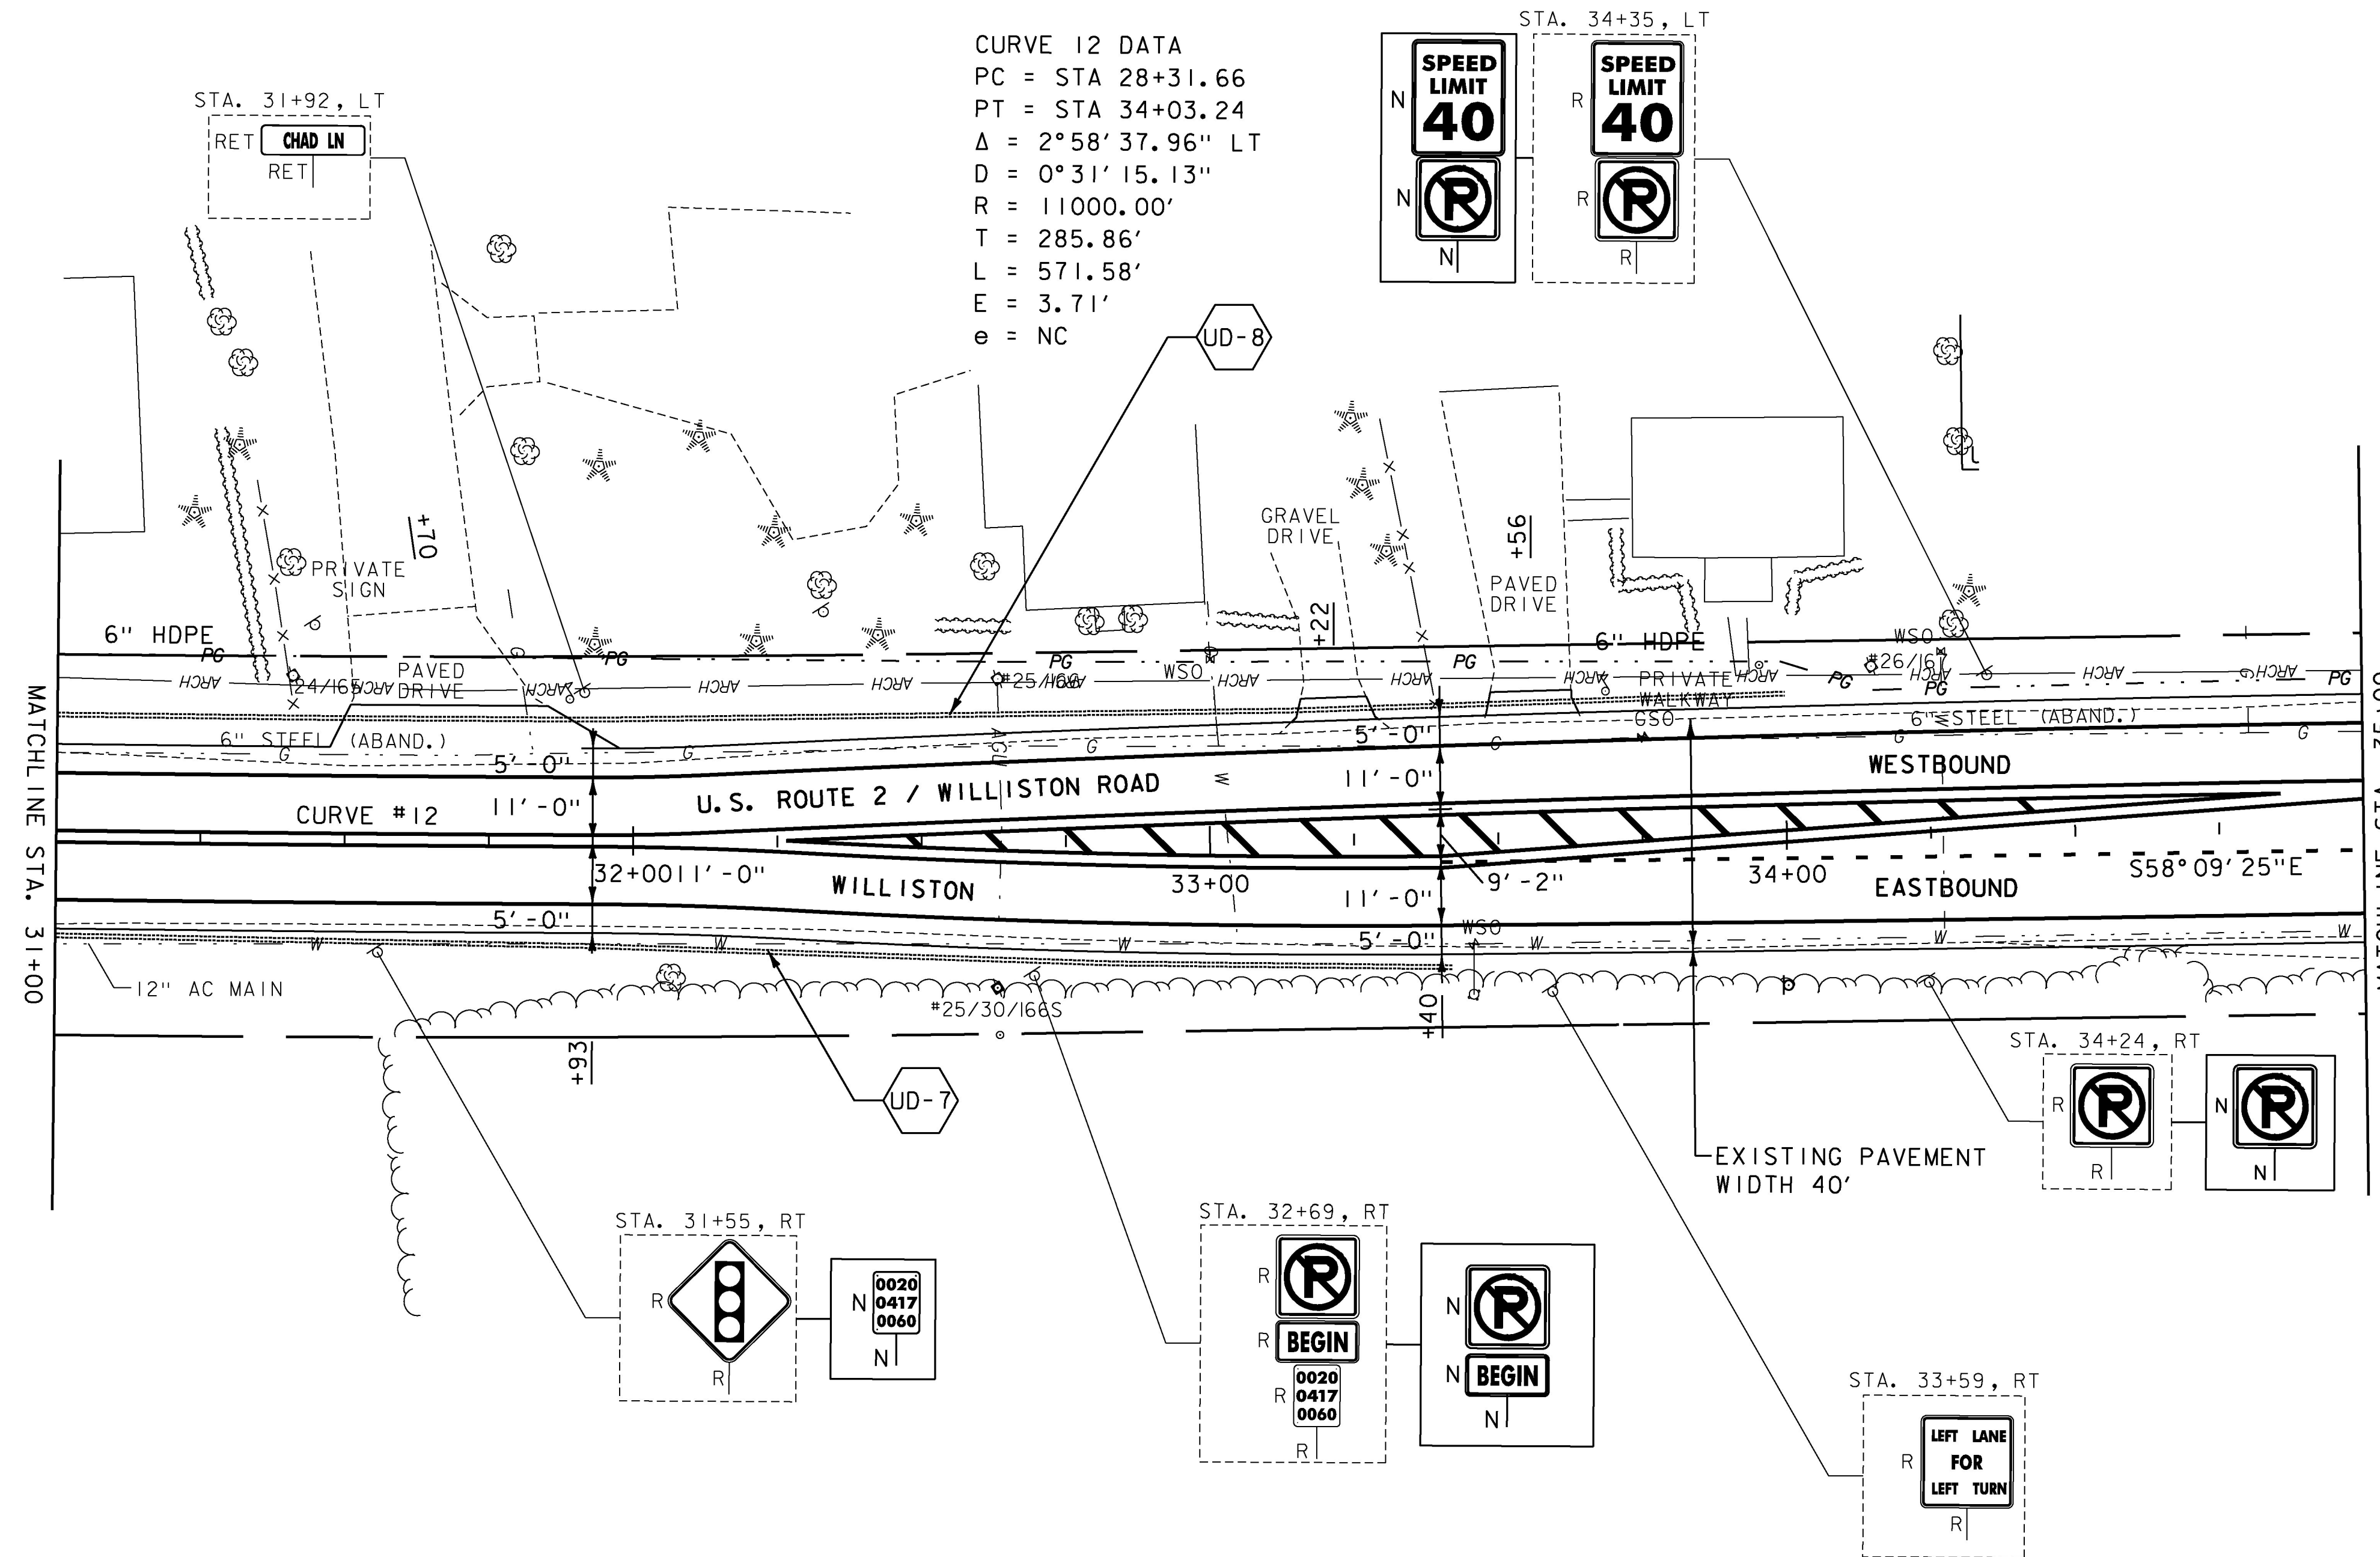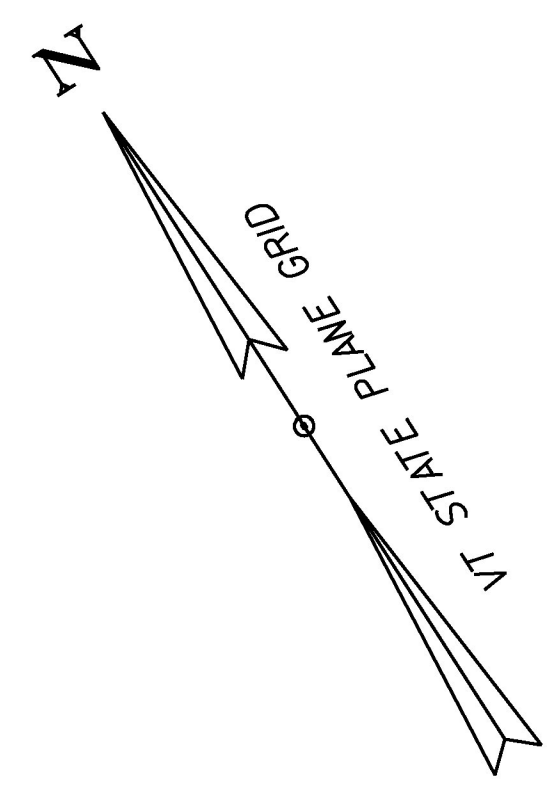

- STA. 31+00 TO 33+42, RT  
 CONSTRUCT 6 INCH UNDERDRAIN PIPE,  
 SEE SHEET 20 FOR DETAILS AND ASSOCIATED QUANTITIES
- STA. 31+00 TO 34+00, LT  
 CONSTRUCT 6 INCH UNDERDRAIN PIPE,  
 SEE SHEET 20 FOR DETAILS AND ASSOCIATED QUANTITIES

**APPROXIMATE ENVIRONMENTALLY SENSITIVE LOCATIONS:**

- | NO. | LIMITS              | POS. | TYPE. |
|-----|---------------------|------|-------|
| 1.  | STA. 31+00 - 35+00, | LT   | ARCH  |

**NOTES:**

1. FOR LEGENDS, SEE SHEETS 3-4.
2. ALL EXISTING SIGNS NOT SHOWN ON THE PLANS SHALL BE RETAINED.



PROJECT NAME:	SOUTH BURLINGTON-WILLISTON
PROJECT NUMBER:	NH 2944(I)
FILE NAME:	zild340bdr.dgn
PROJECT LEADER:	G. EDWARDS
DESIGNED BY:	D. DRAPER
LAYOUT SHEET 14	
PLOT DATE:	2/15/2017
DRAWN BY:	D. DRAPER
CHECKED BY:	J. LITTLE
SHEET	62 OF 249